


6/23/16

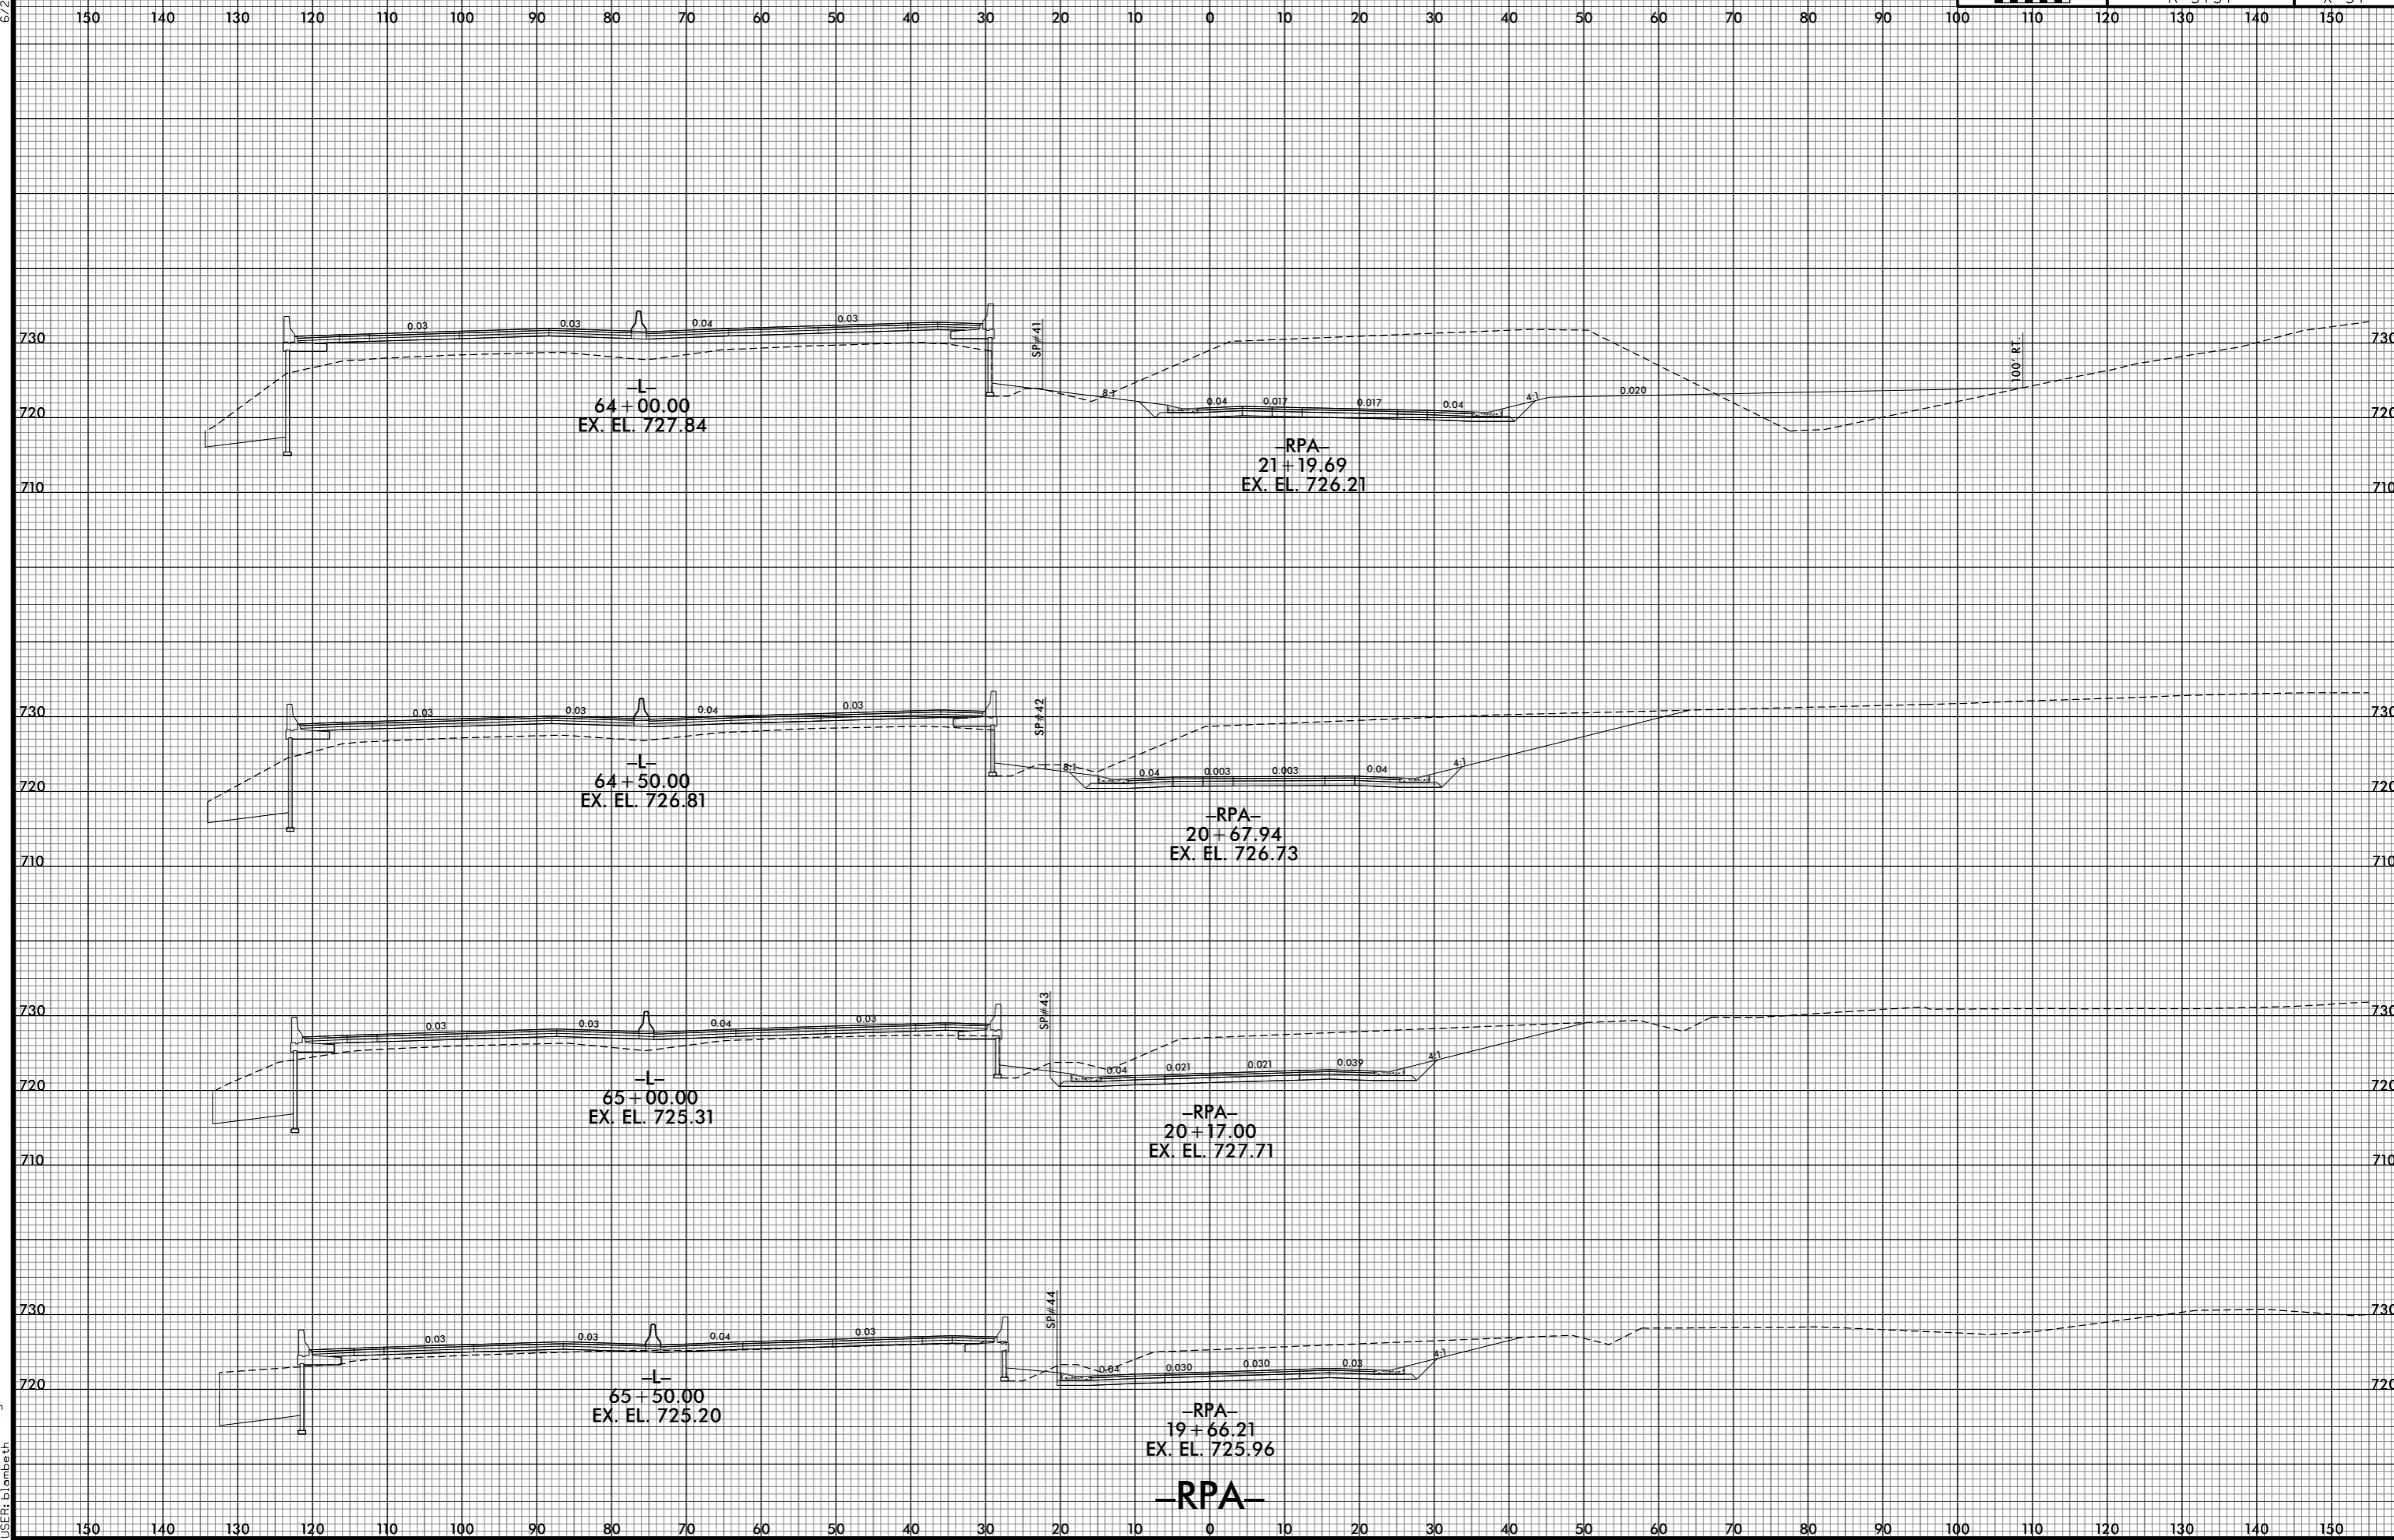

7/1/2021 5:29:04 PM
j:\RS737_XPL\1_RPA.dgn
jls:rls