


6/23/16

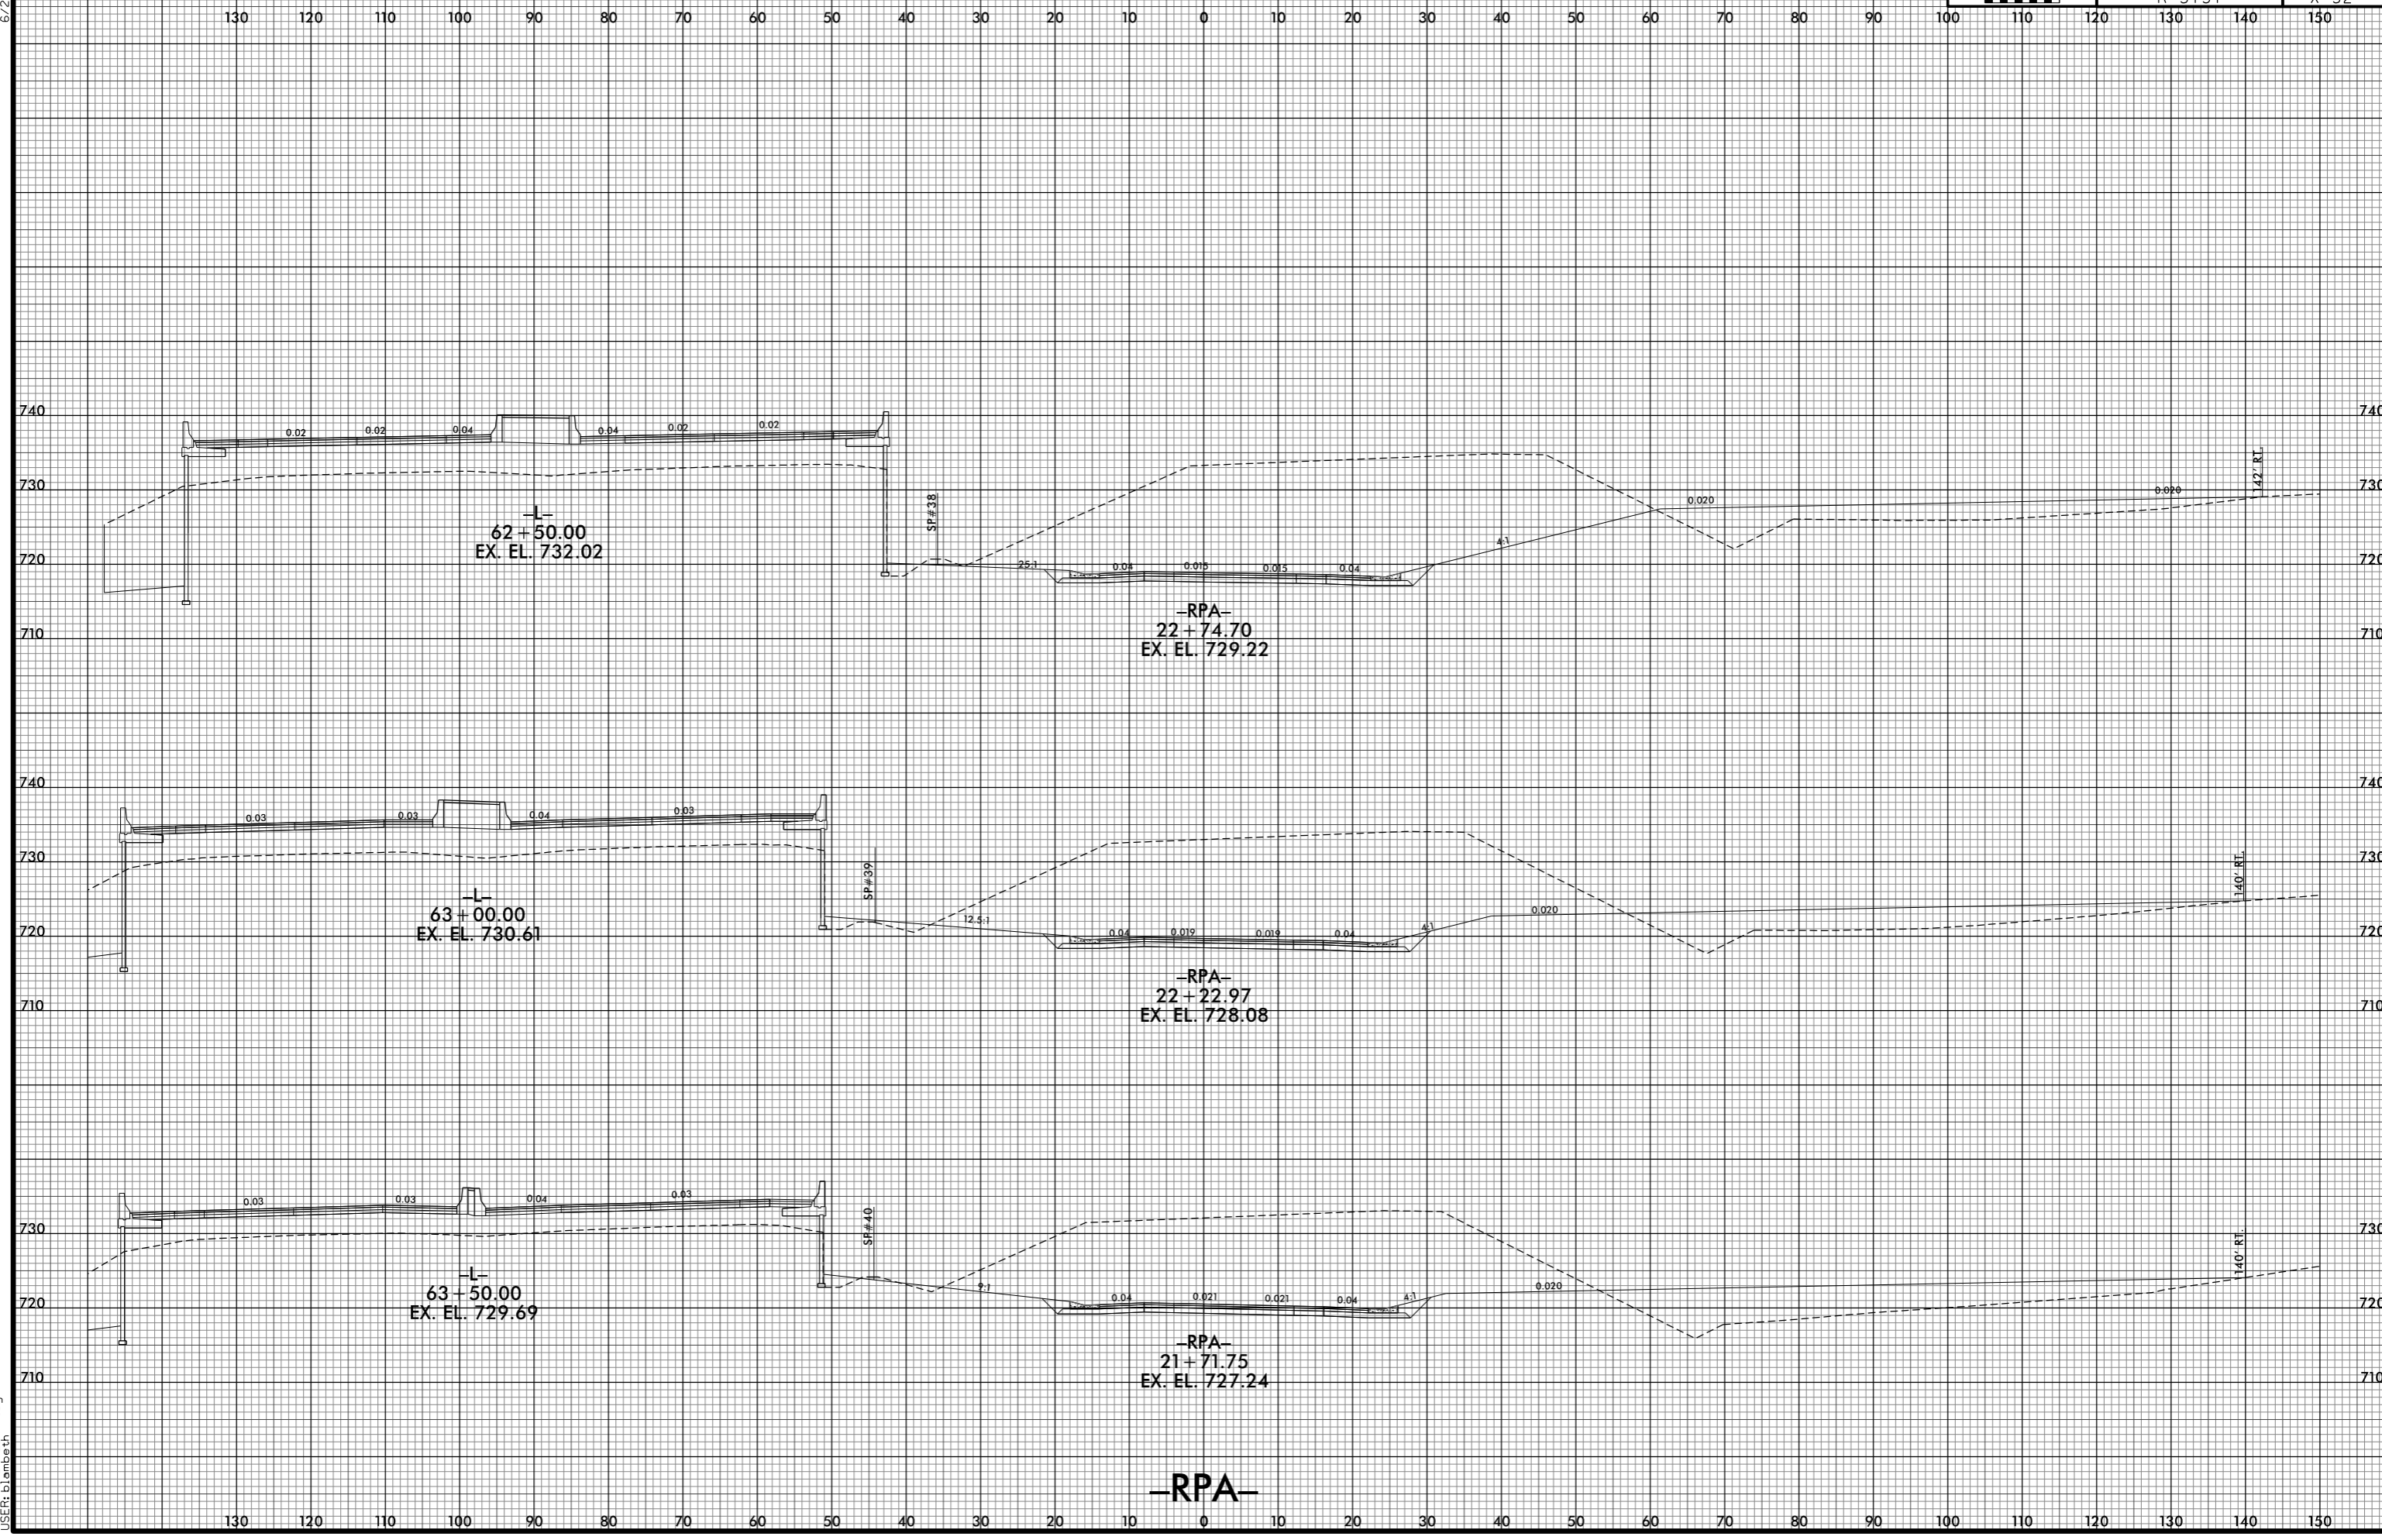

7/1/2015 4:29:05 PM
j:\RS737_XPL\1_RPA.dgn
jls:RE:blsm:eth

-RPA-