


6/23/16

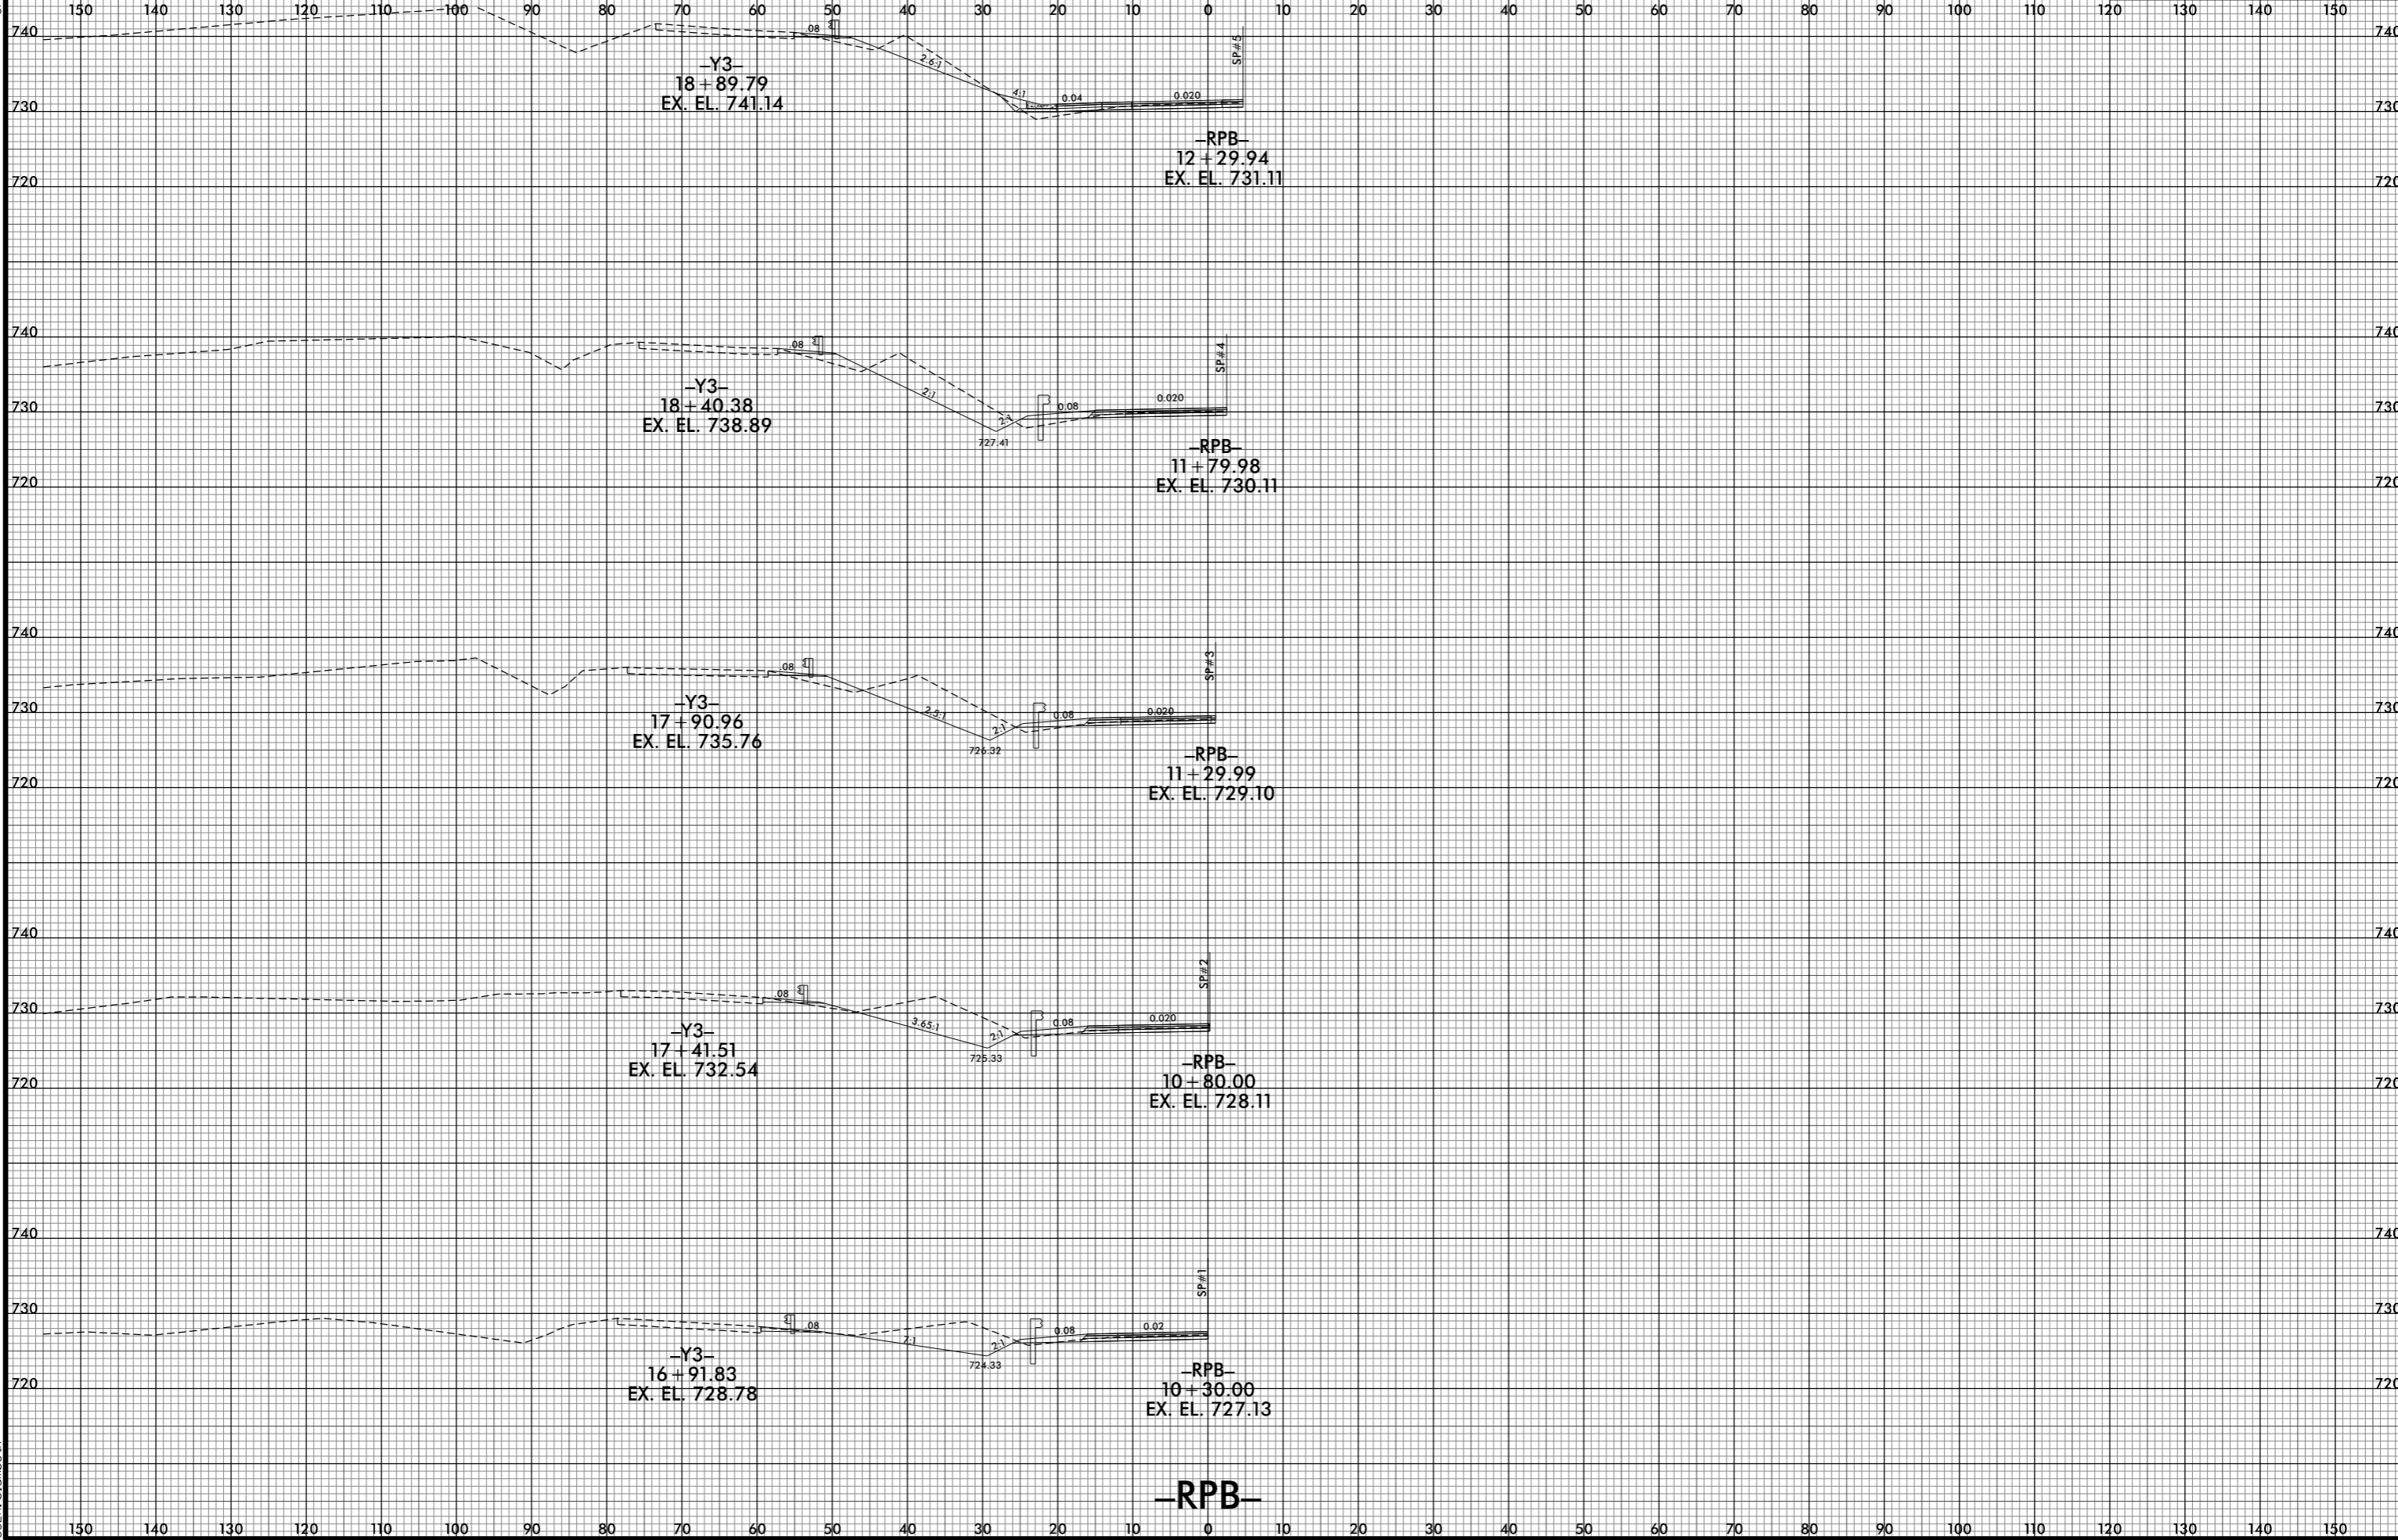

7/1/2015 4:29:07 PM
j:\RS737_XPL\RPB.dgn