


6/23/16

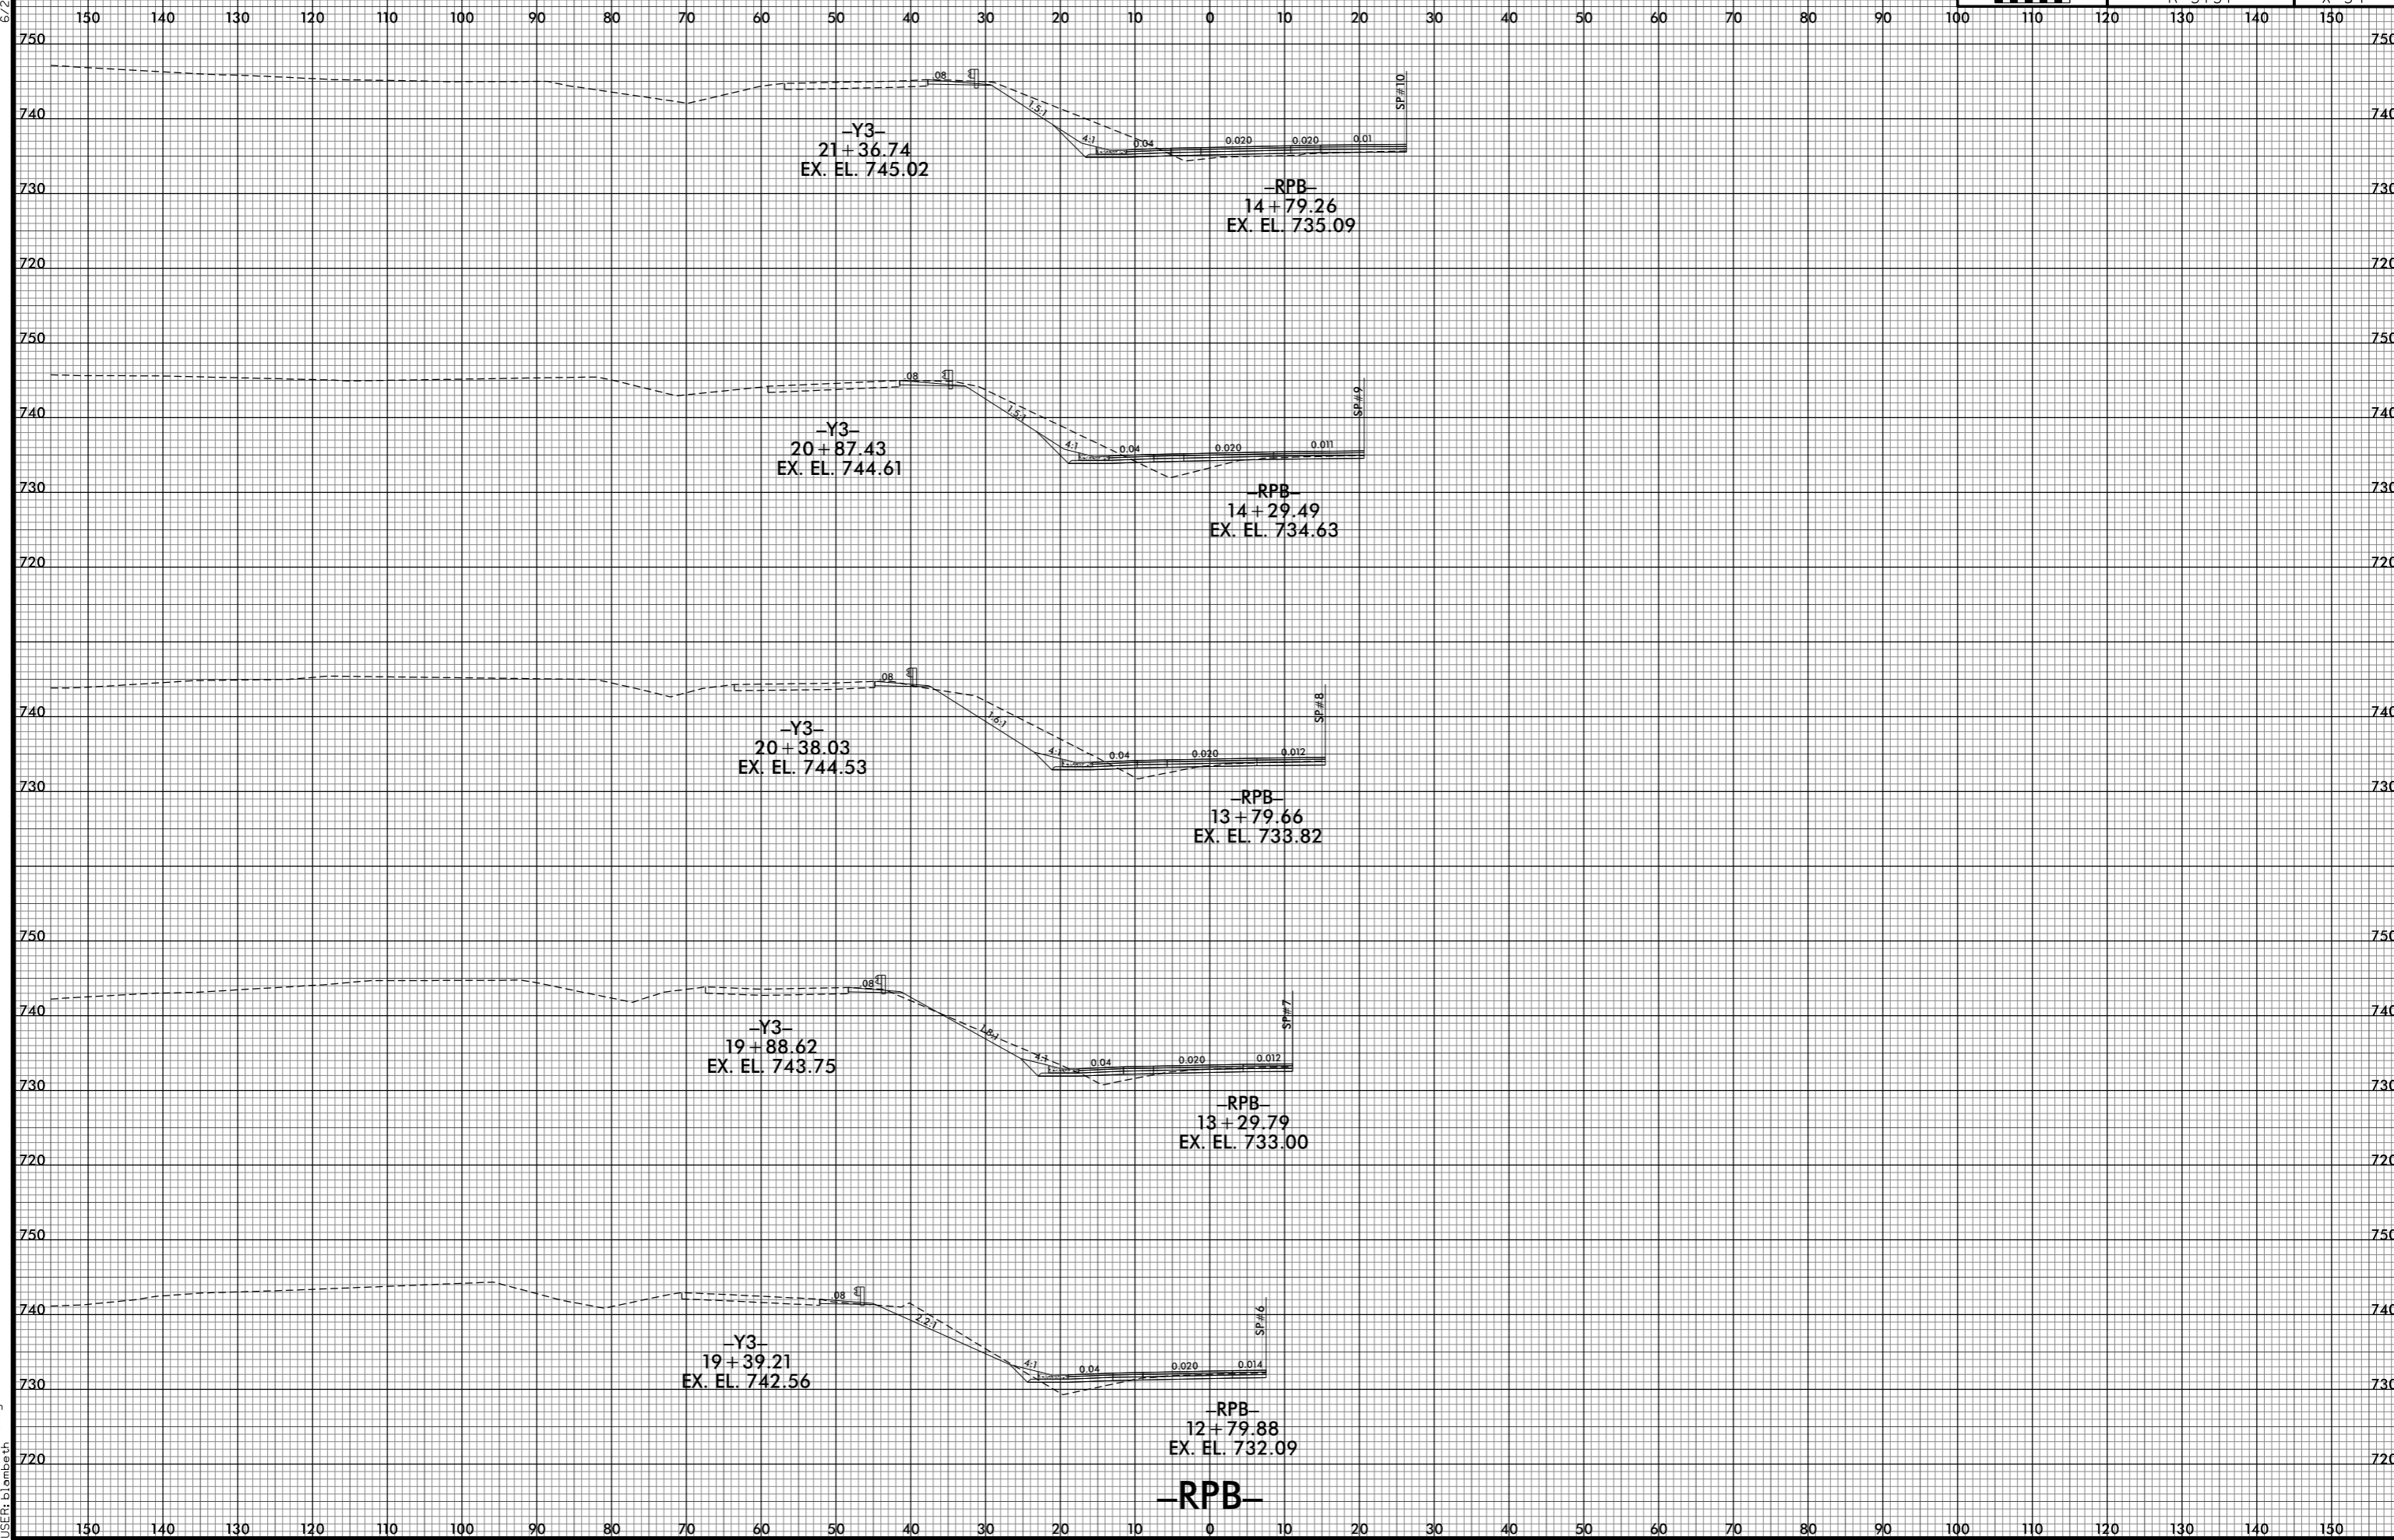

7/1/2021 5:29:09 PM
j:\RS737_XPL\RPB.dgn
jls:rls\slm:th