


6/23/16

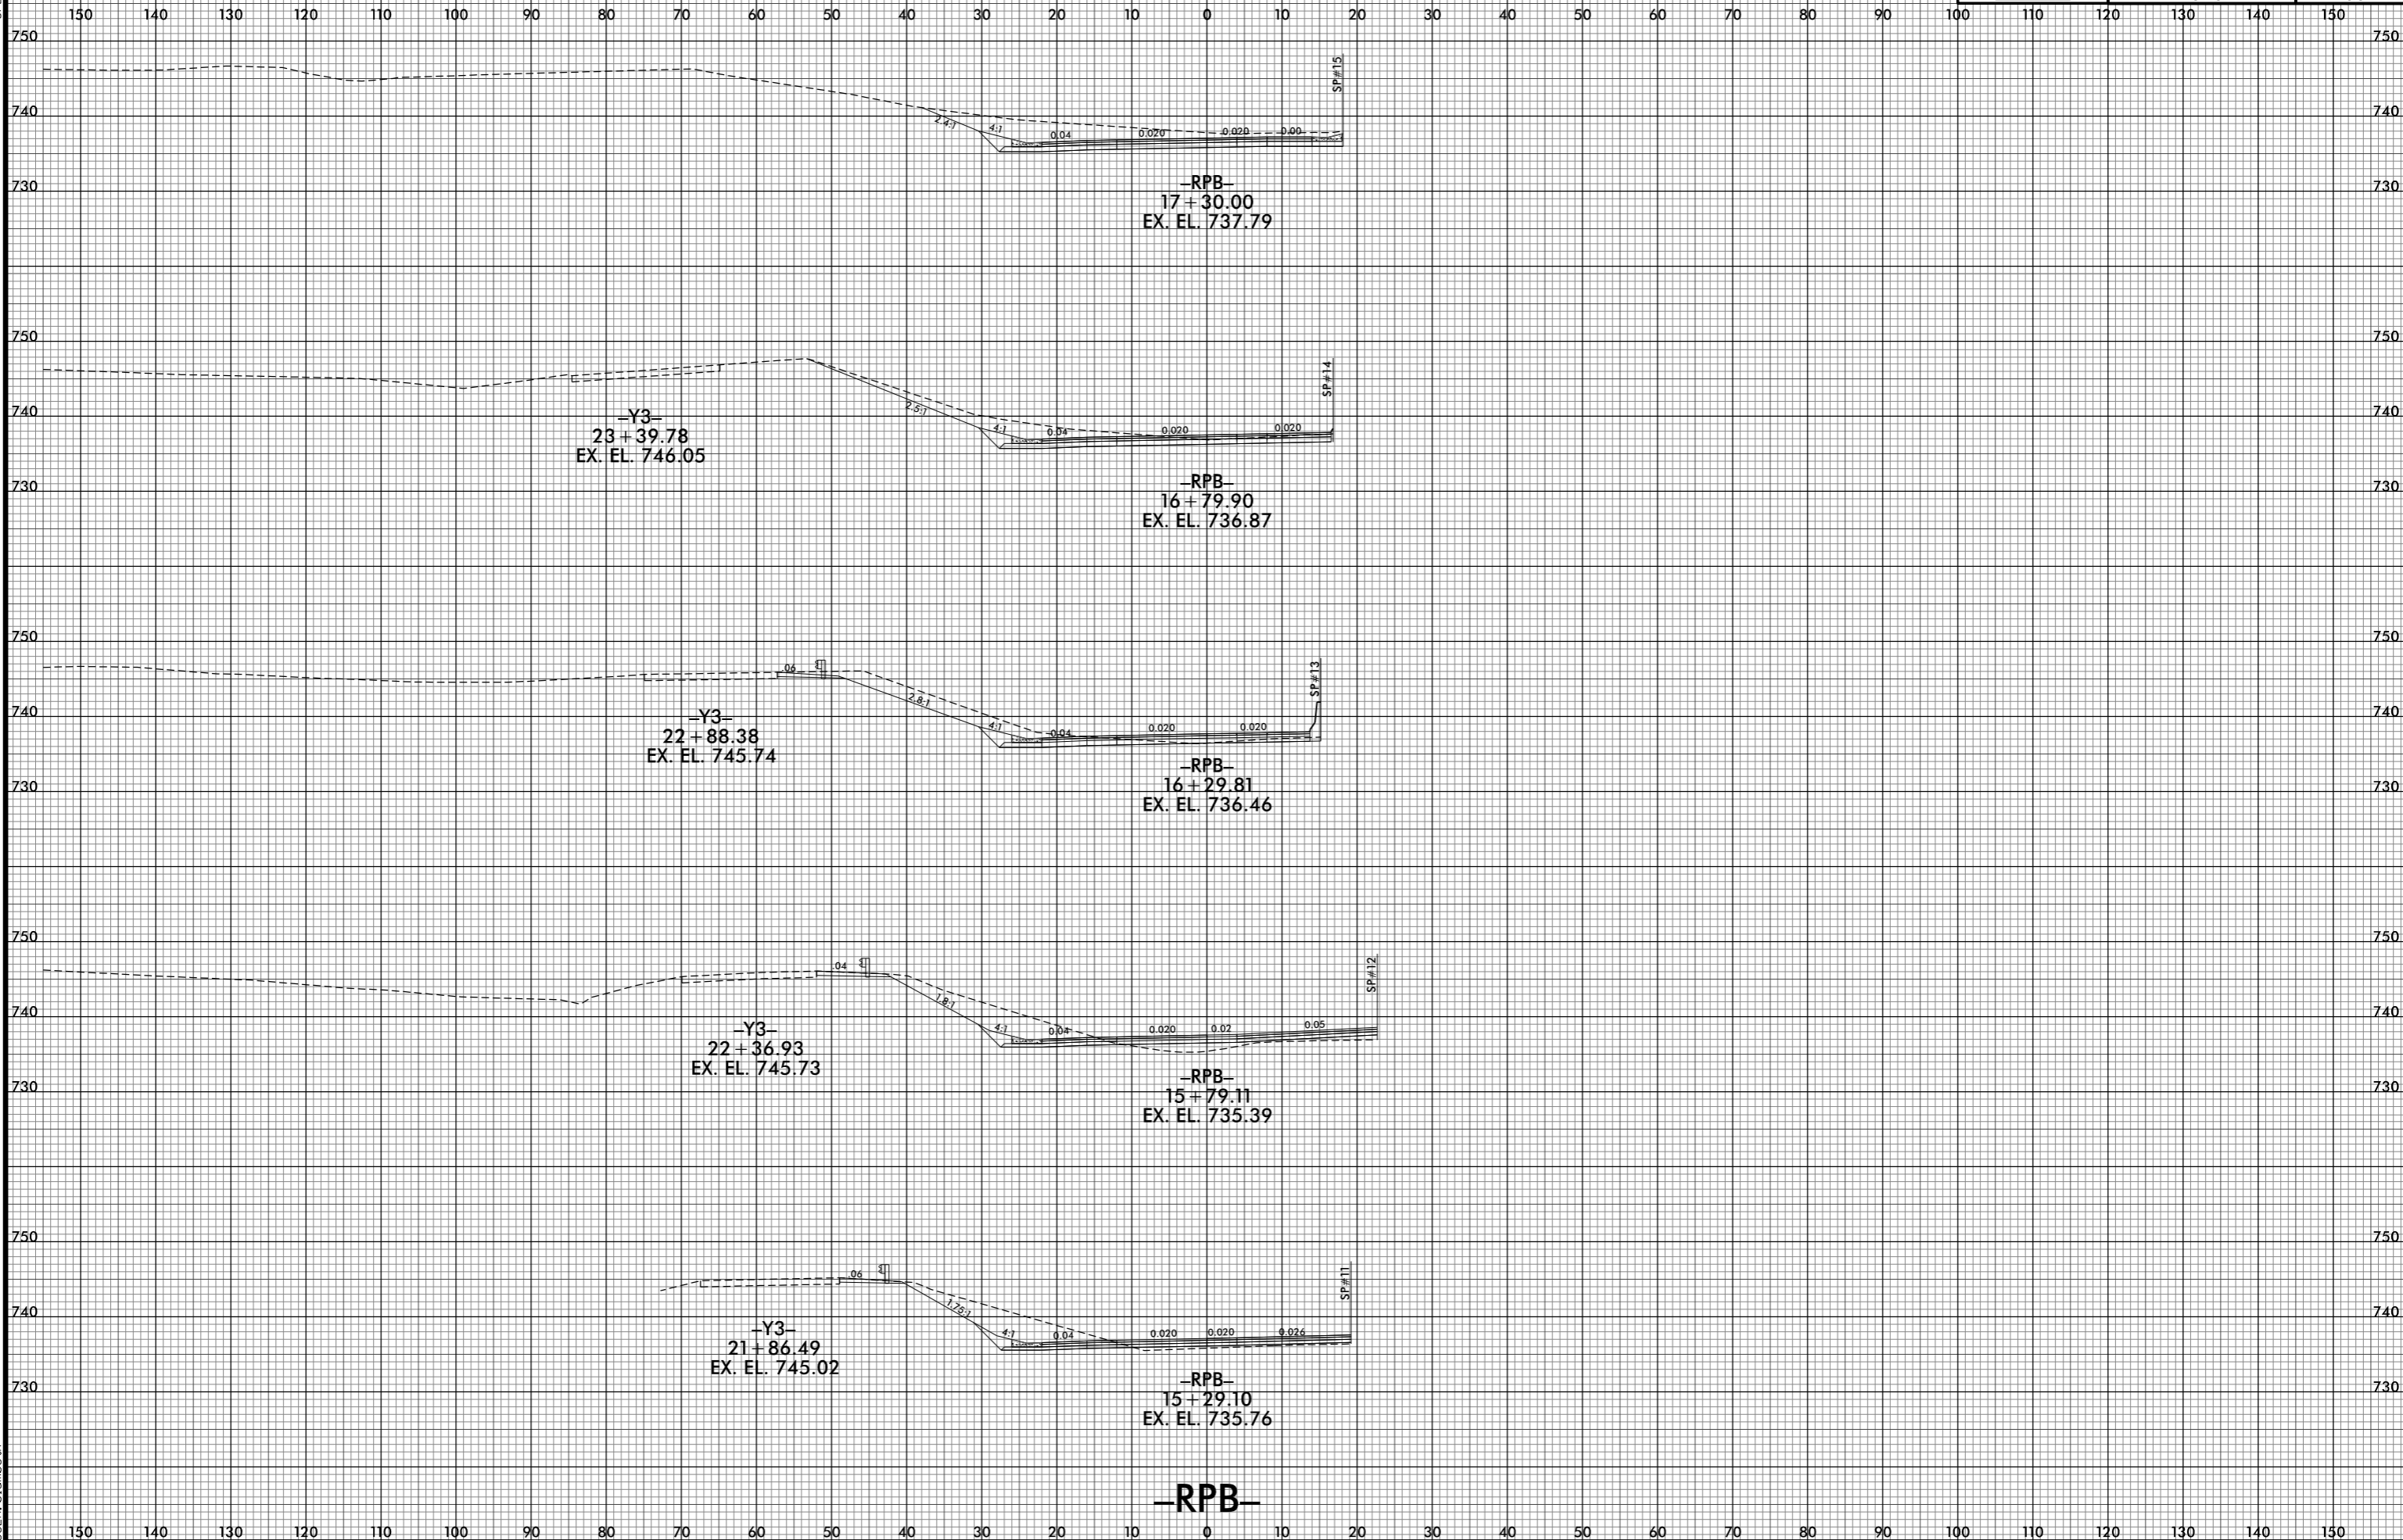

7/1/2015 4:29:11 PM
j:\s\rs737_xpl\RPB.dgn
j:\s\rs737_xpl\RPB.dgn