


6/23/16

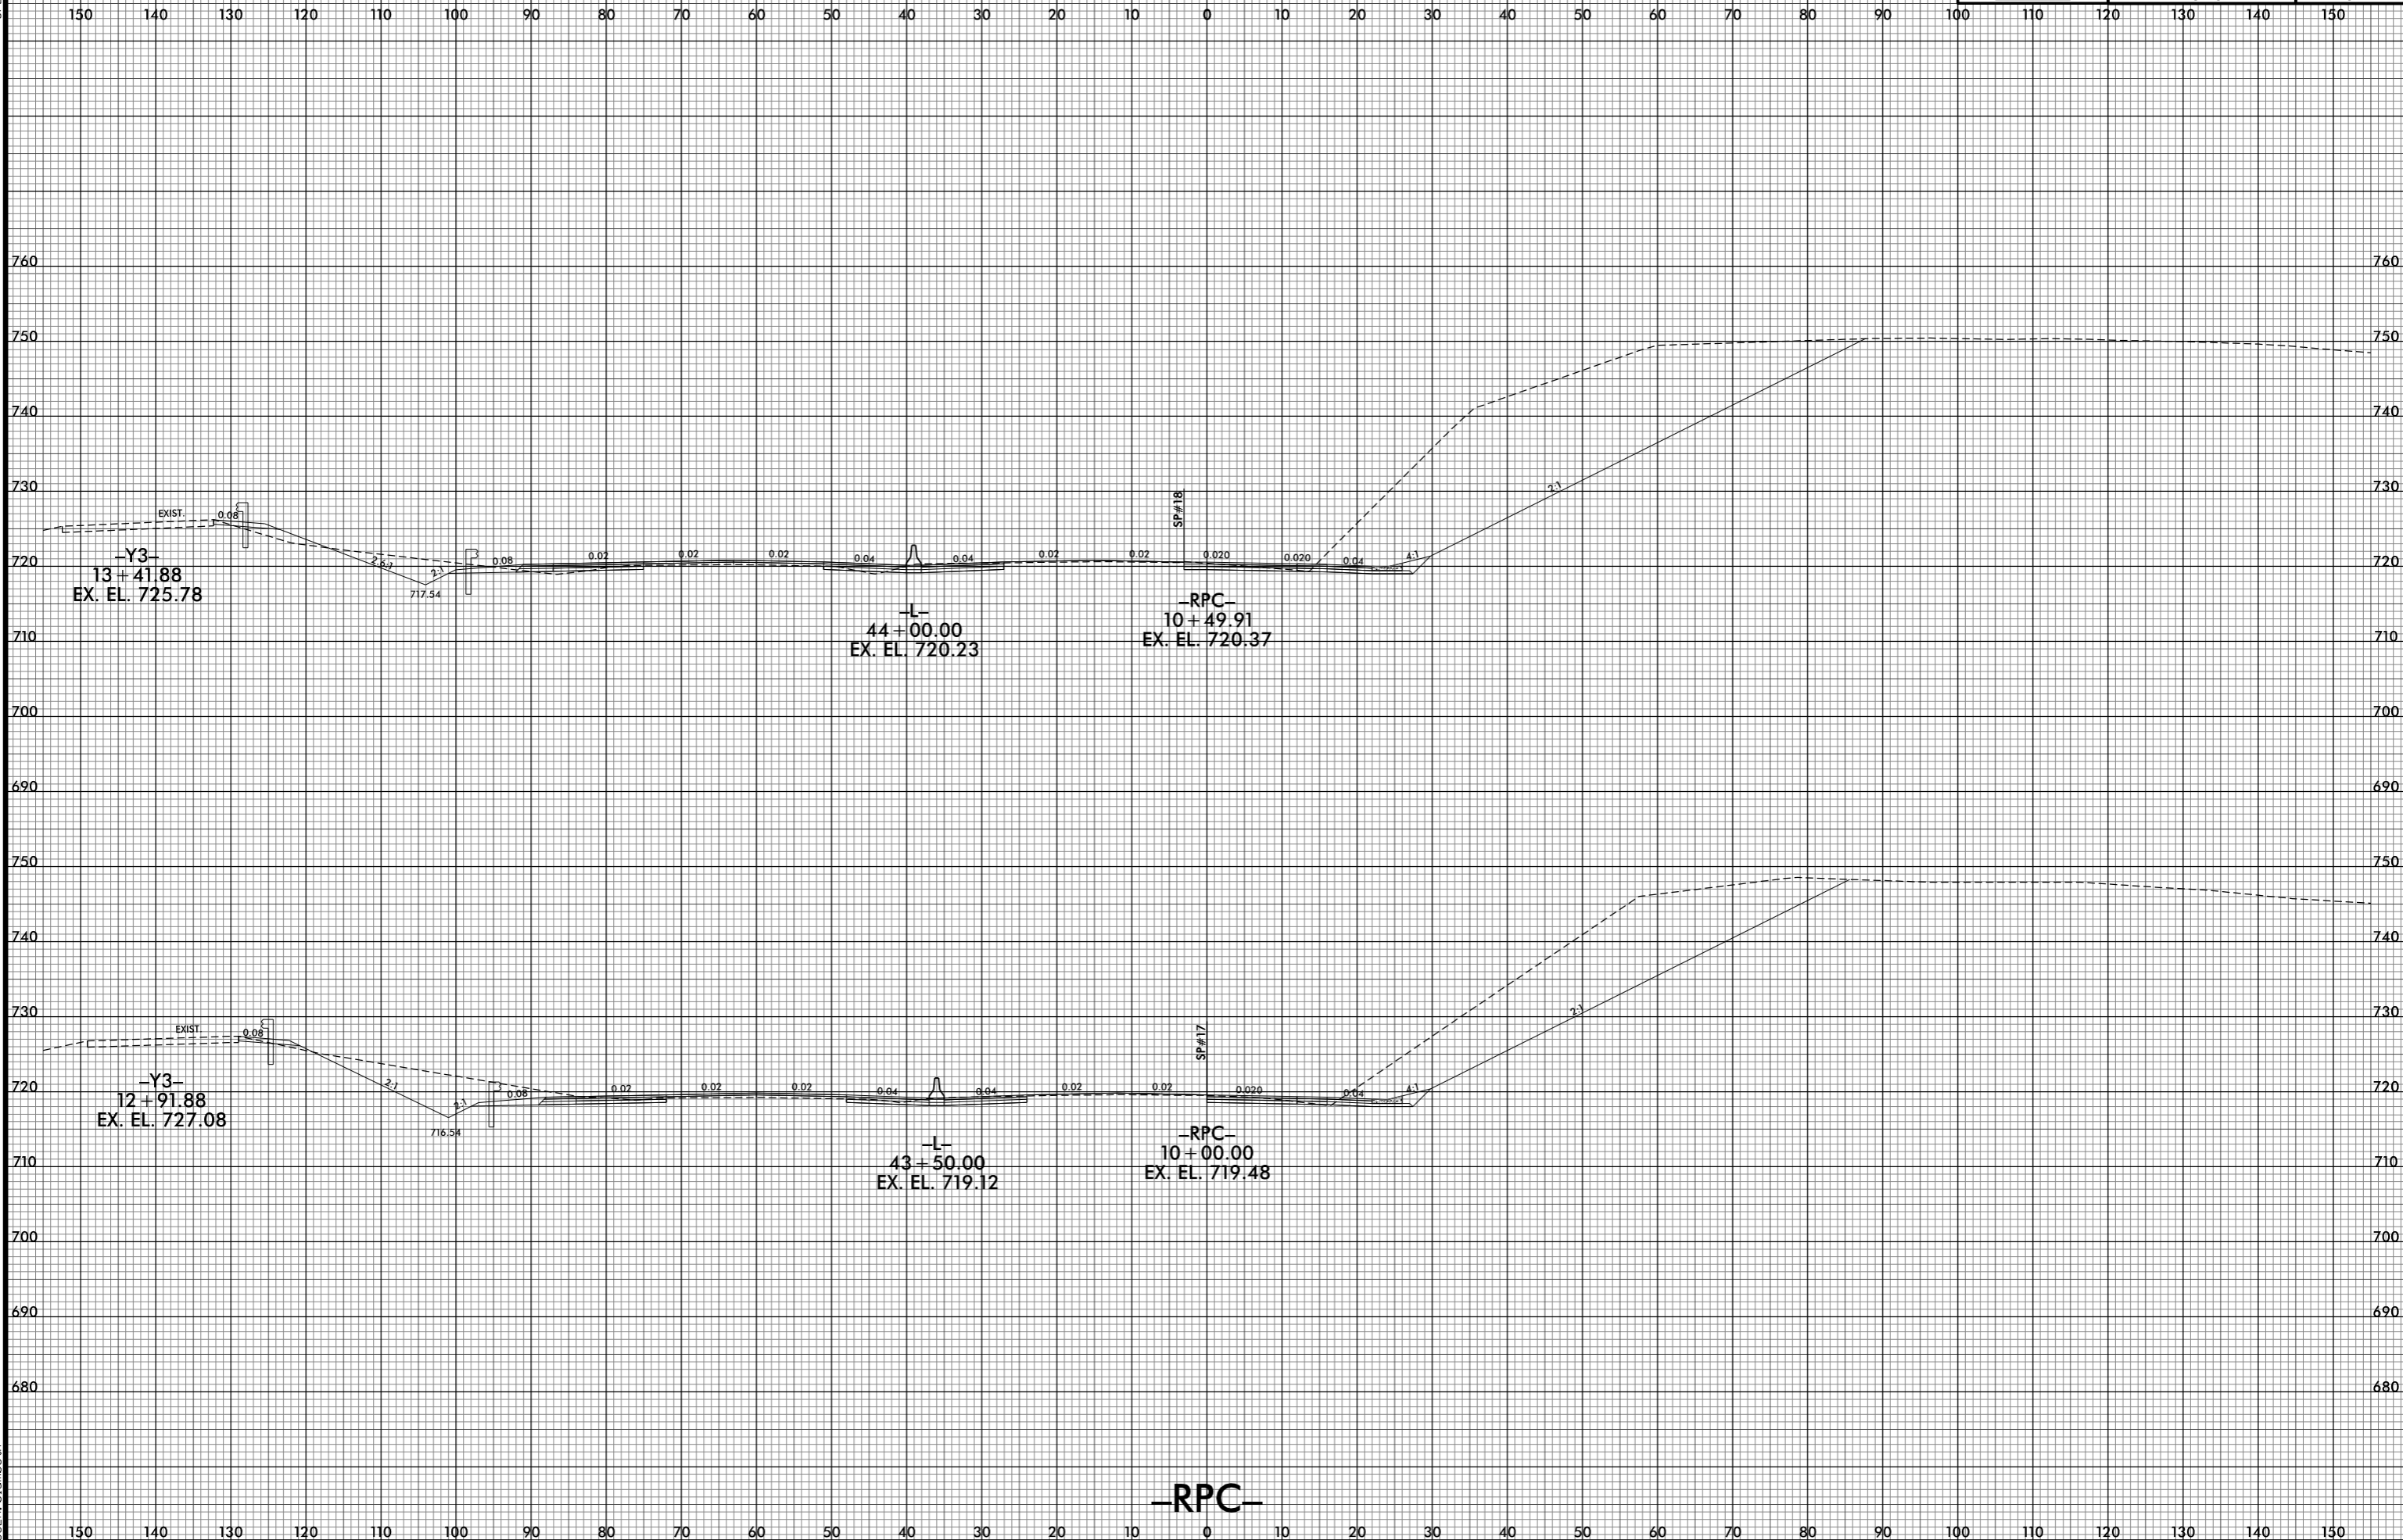

7/1/2021 5:29:14 PM
j:\RS\5737_XPL\RPC.dgn
jls:rls