


6/23/16

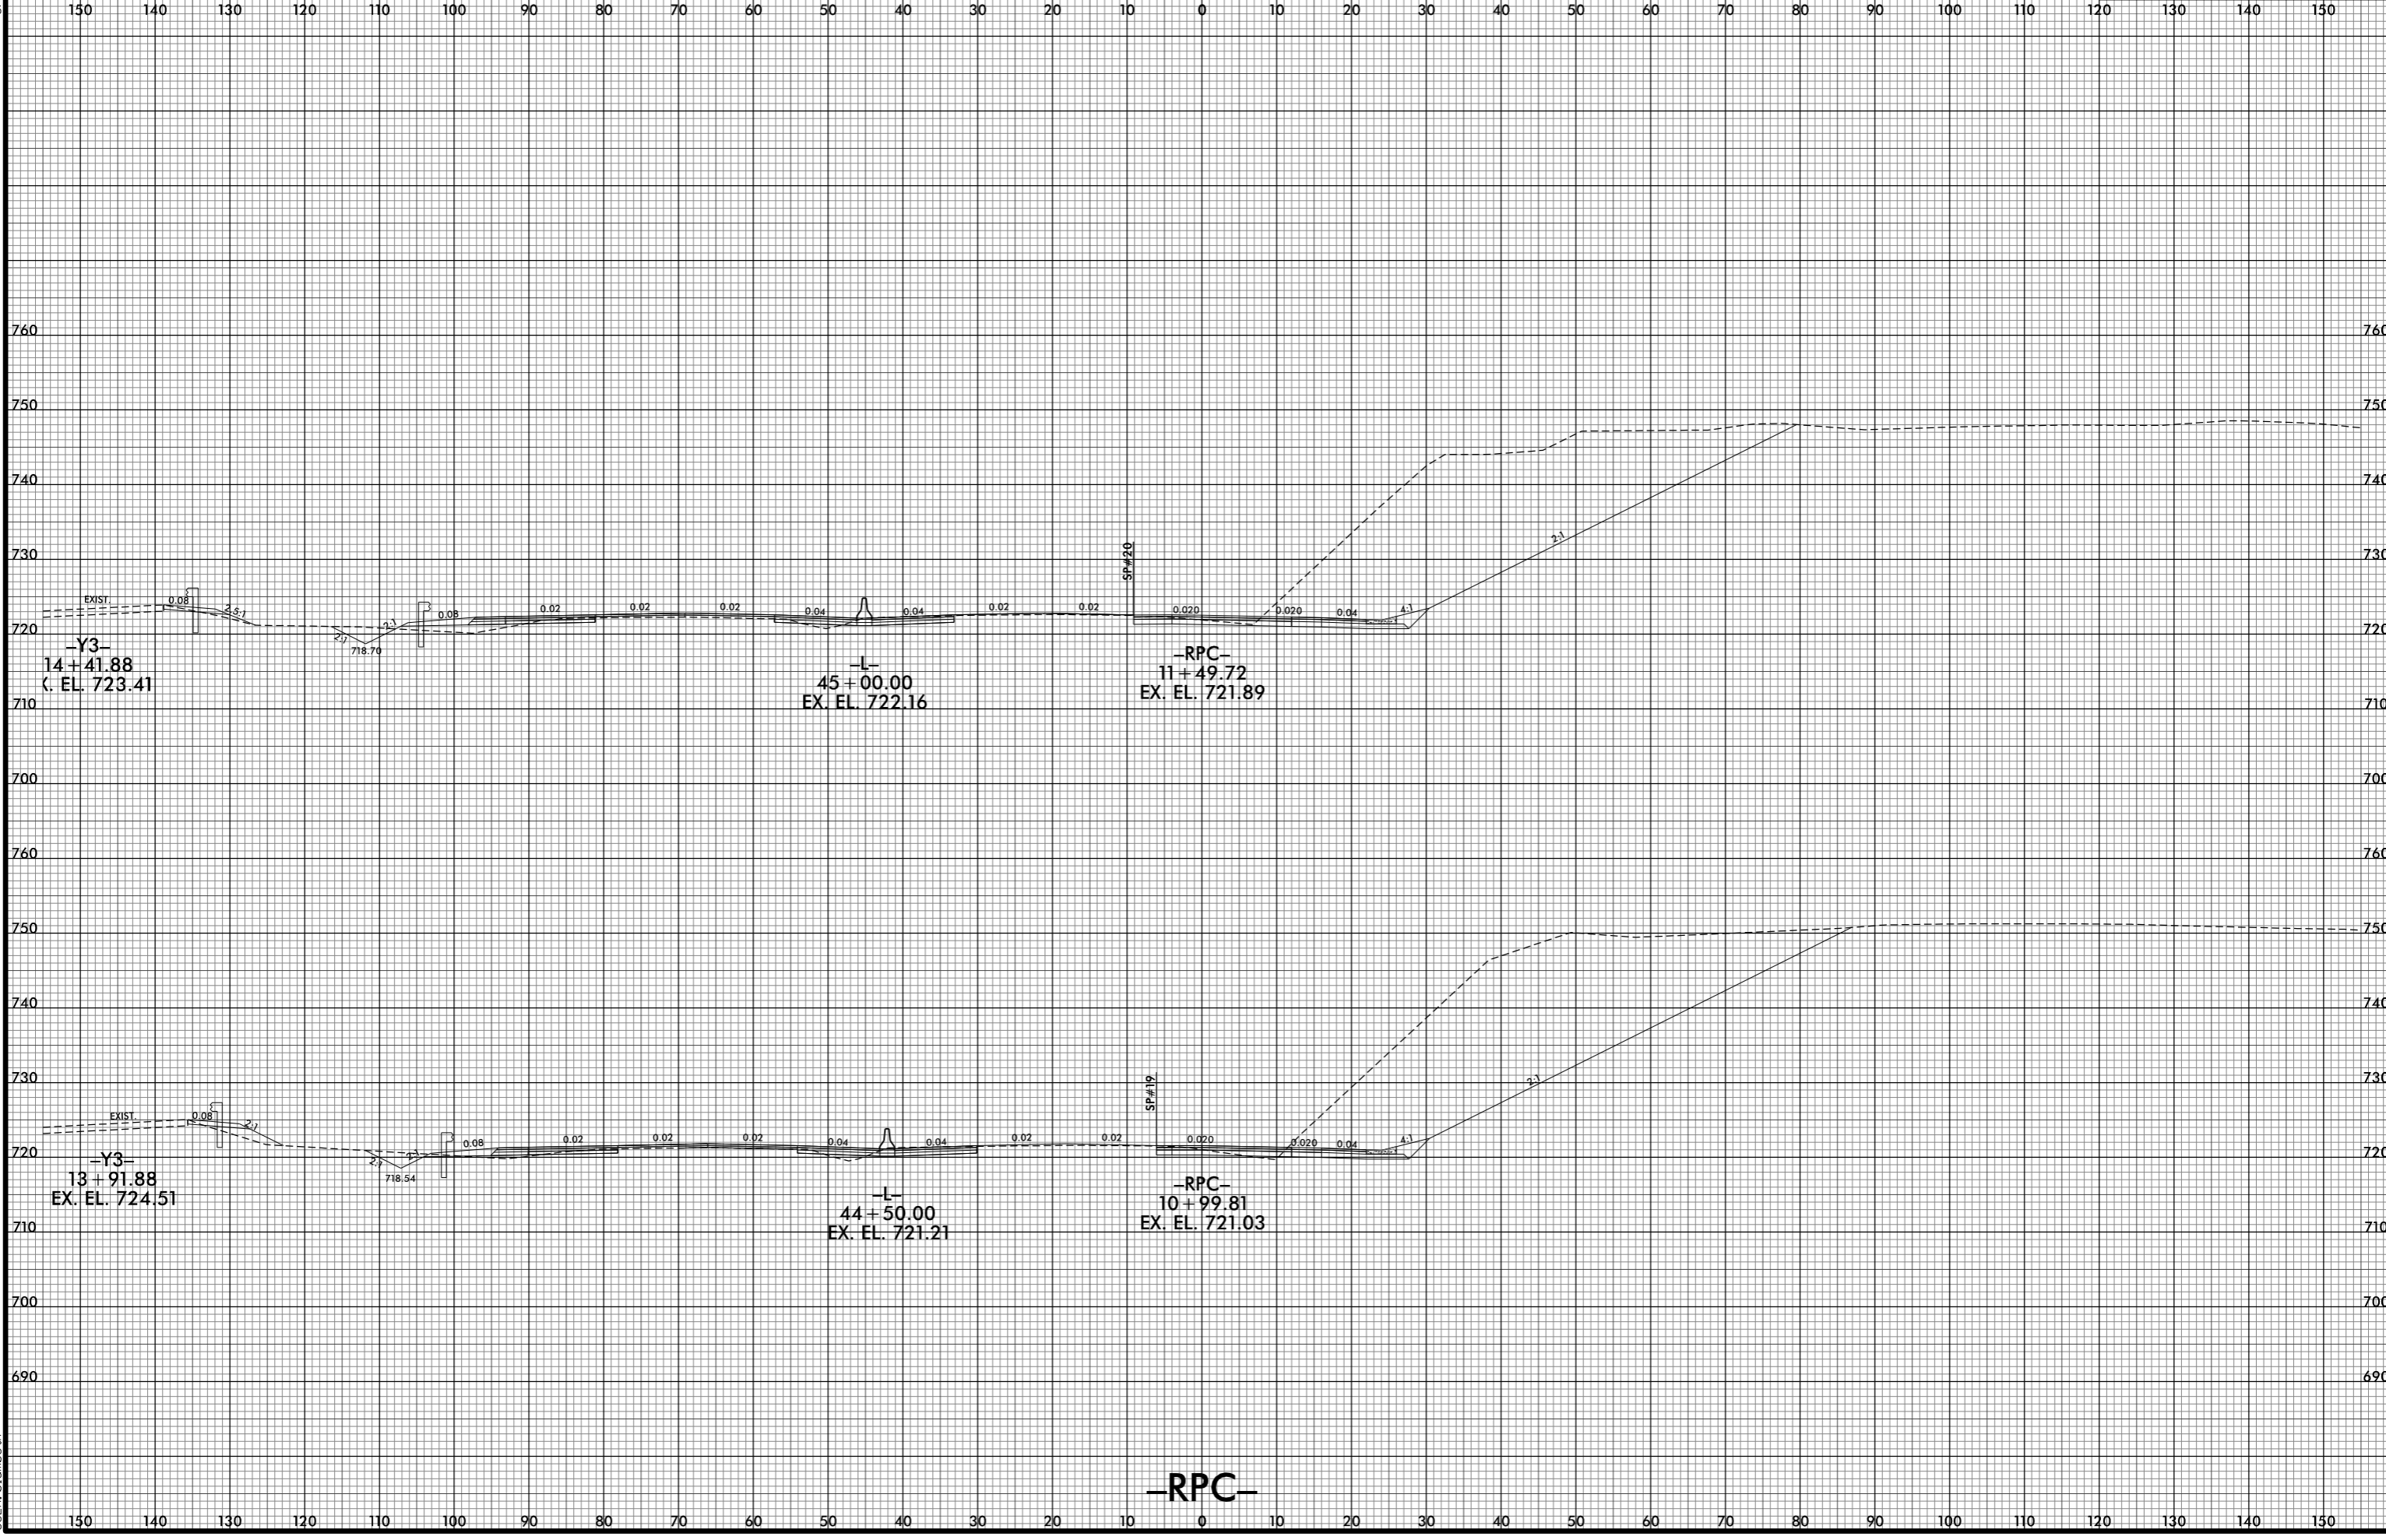

7/1/2021 5:29:16 PM  
j:\RS\5737\_XPL\RPC.dgn  
jls:rls\lsmb:th