


6/23/16

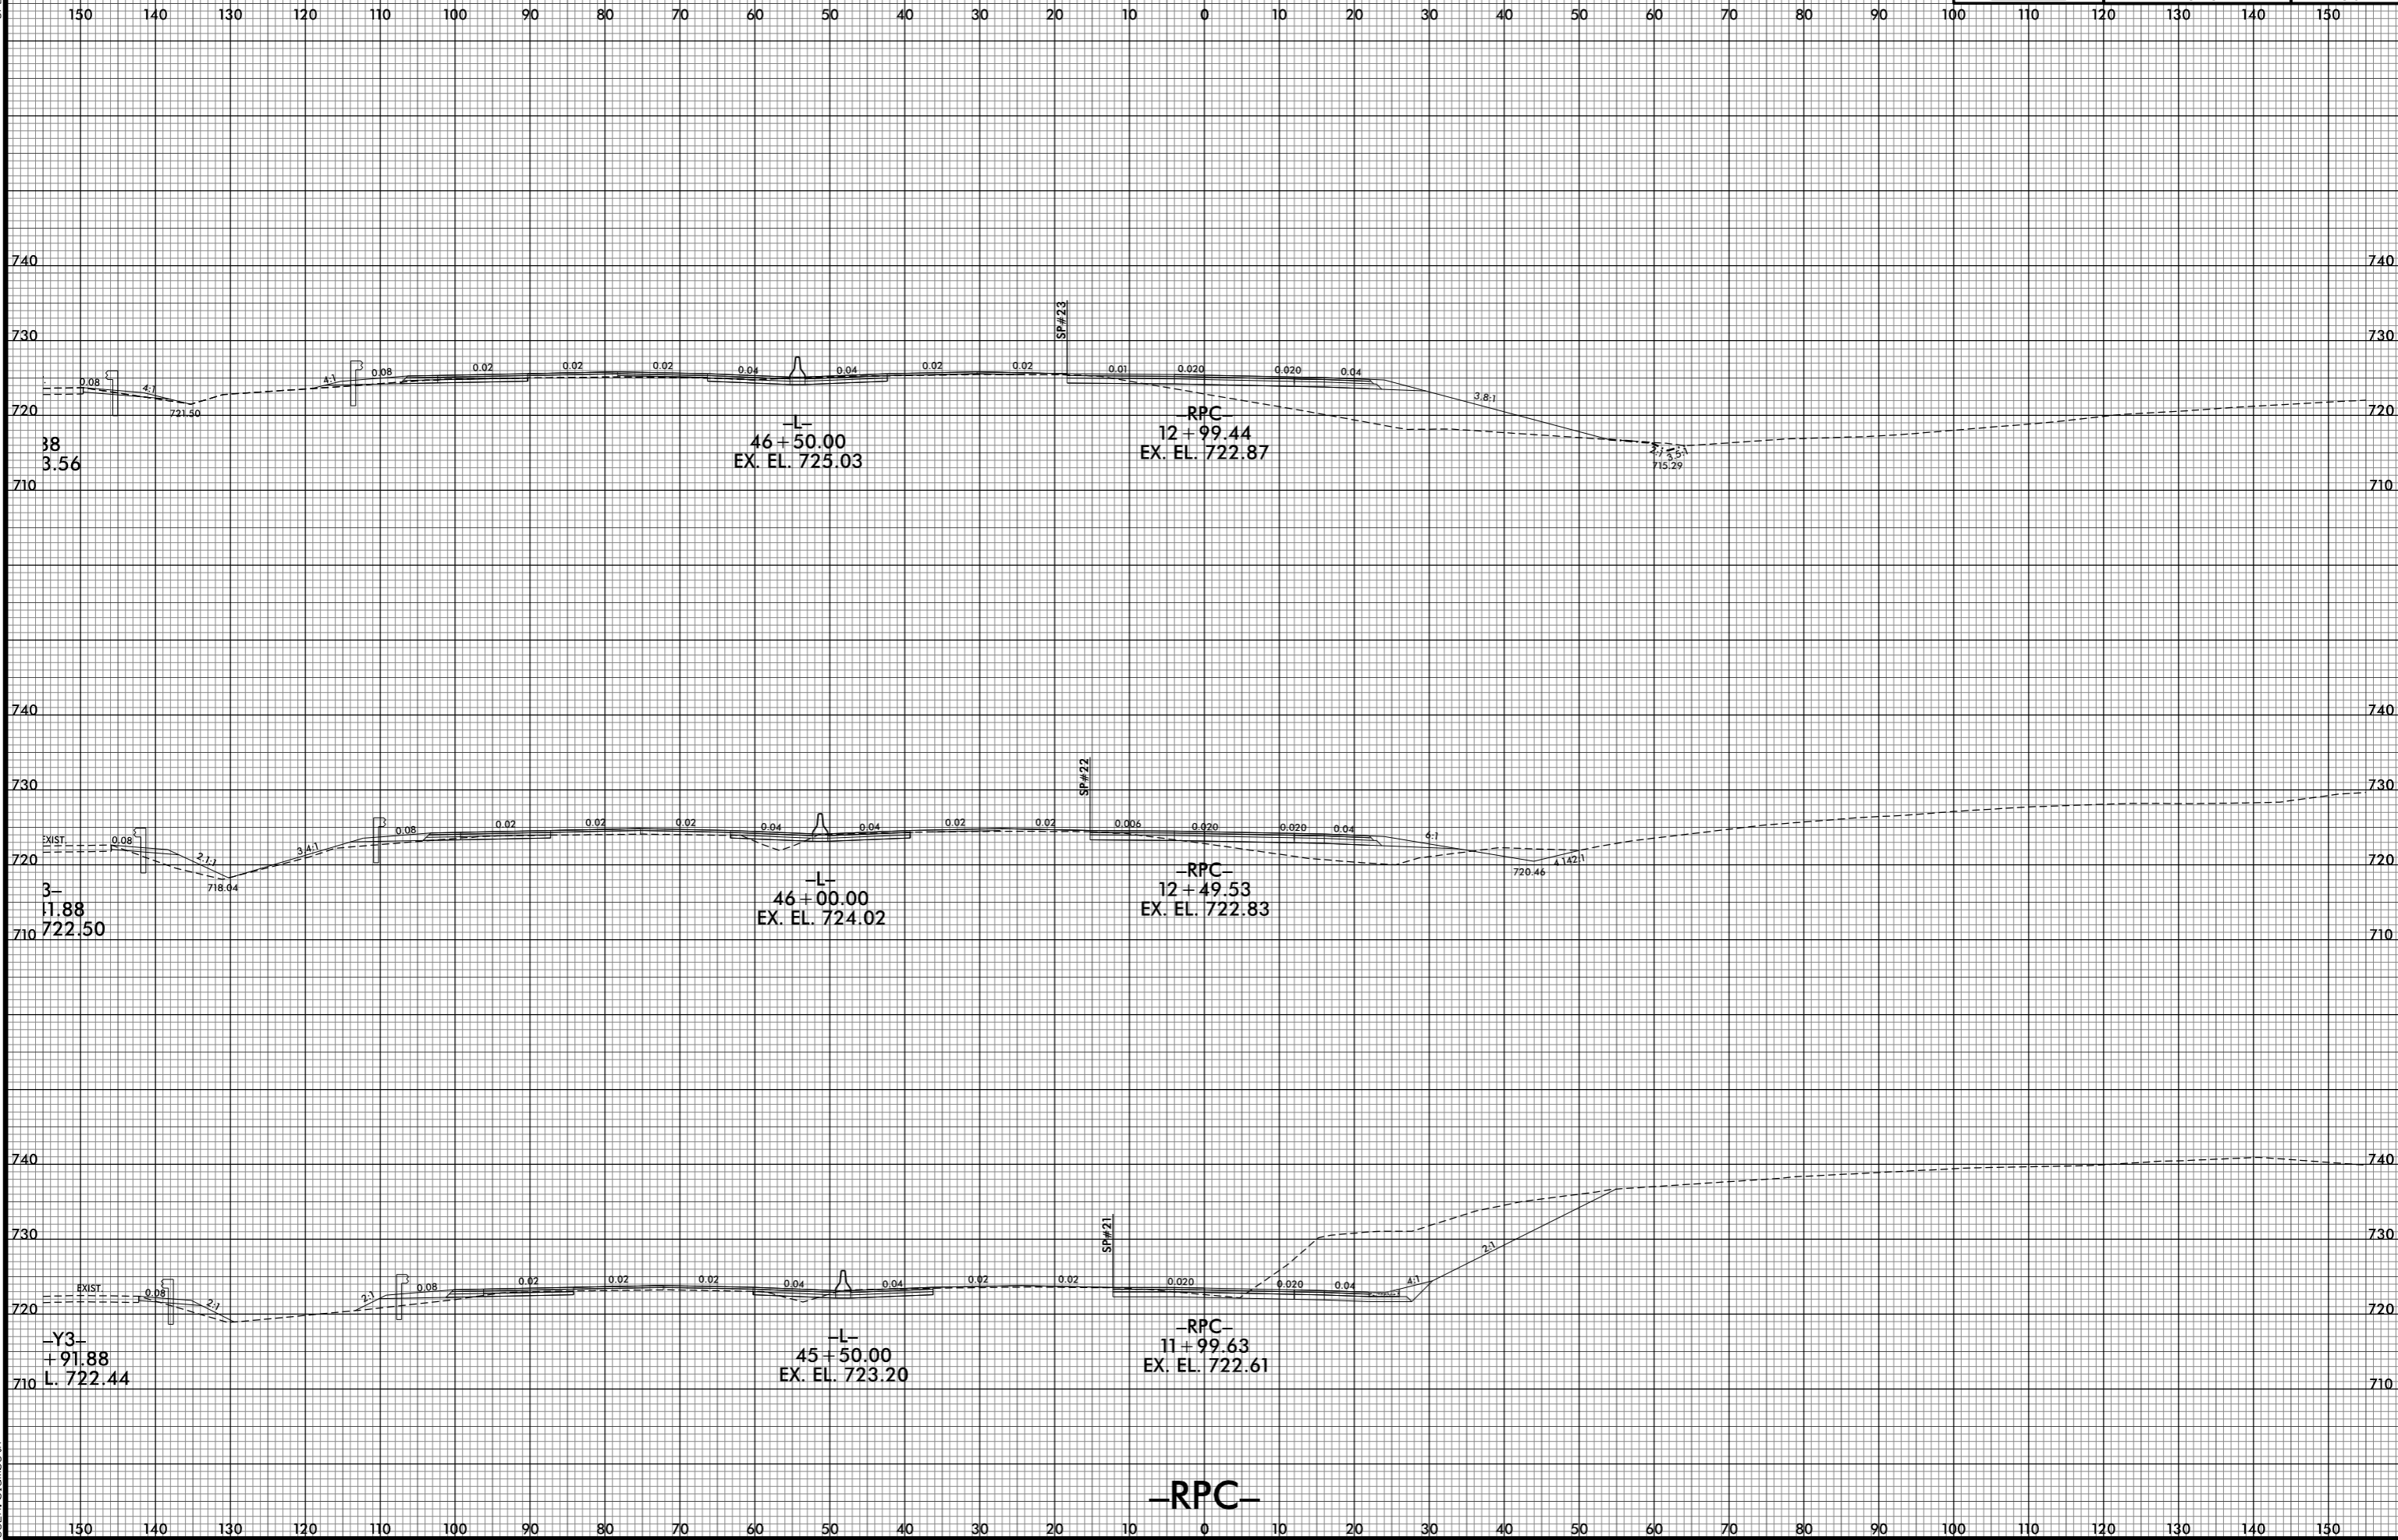

7/1/2015 4:29:17 PM  
j:\RS\5737\_XPL\RPC.dgn  
jls:RE:blsm:eth