


6/23/16

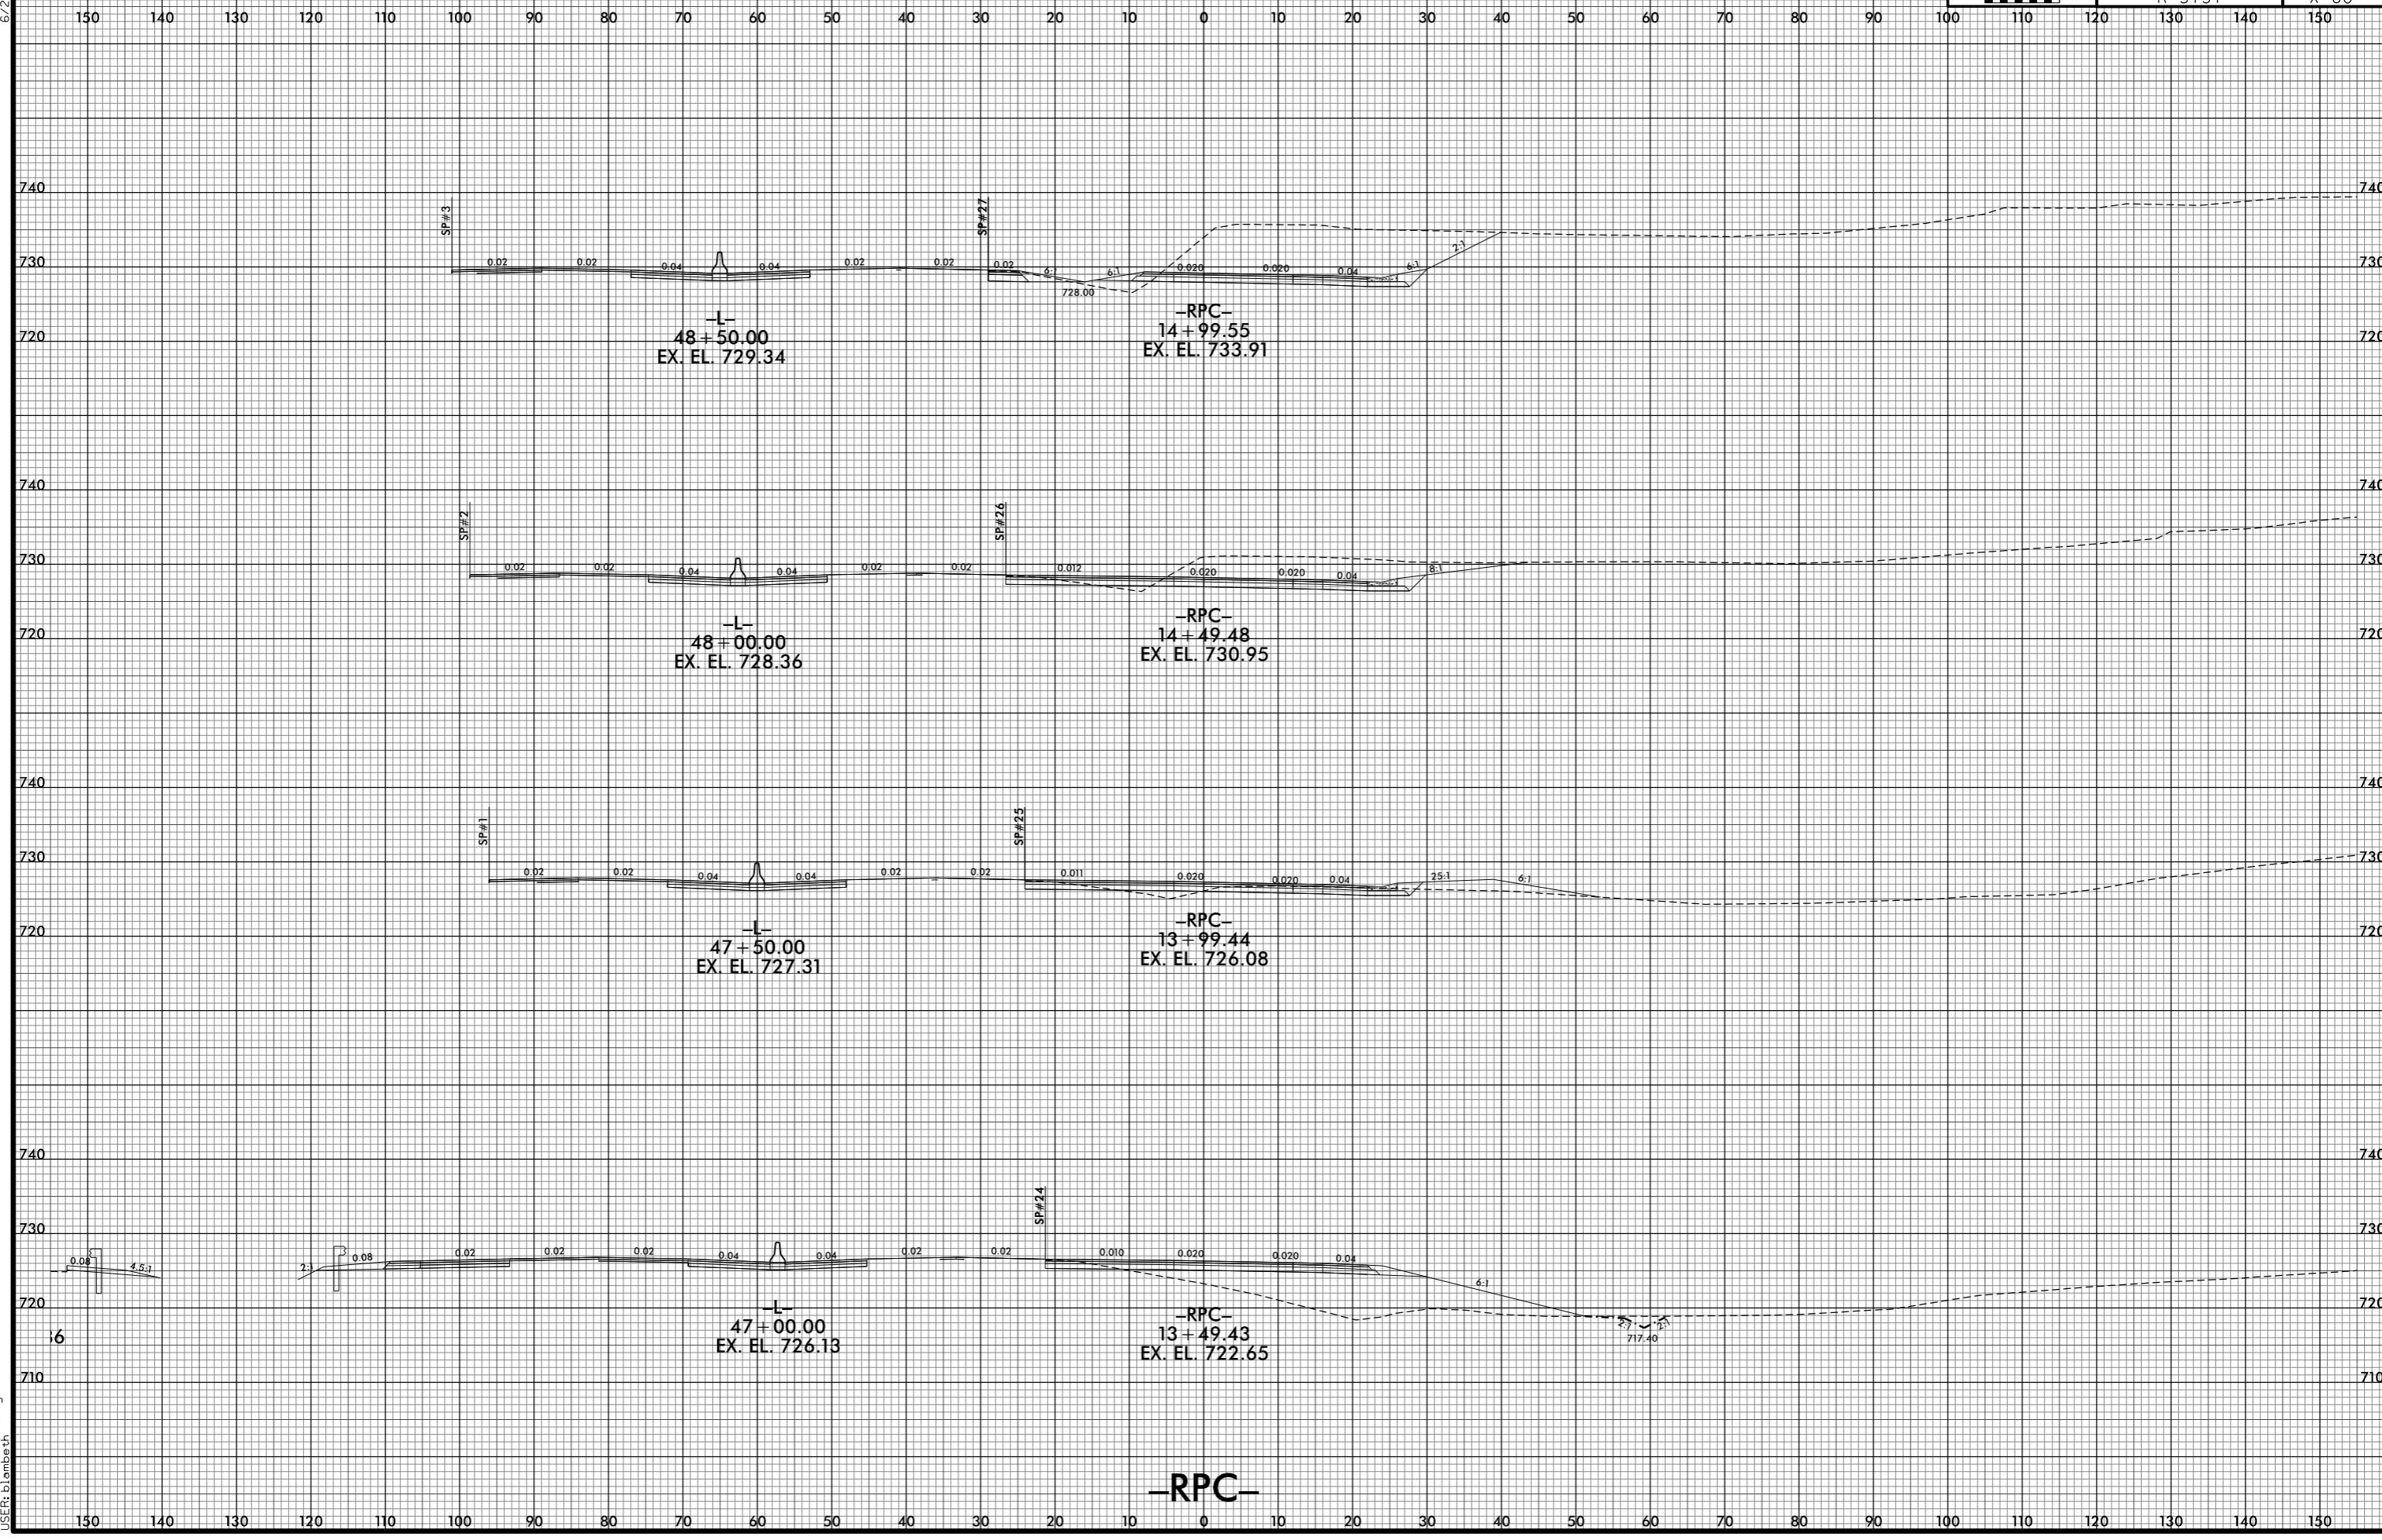

7/1/2025 4:29:19 PM
j:\RS737_XPL_RPC.dgn
USER:blmbeeth

-RPC-