


6/23/16

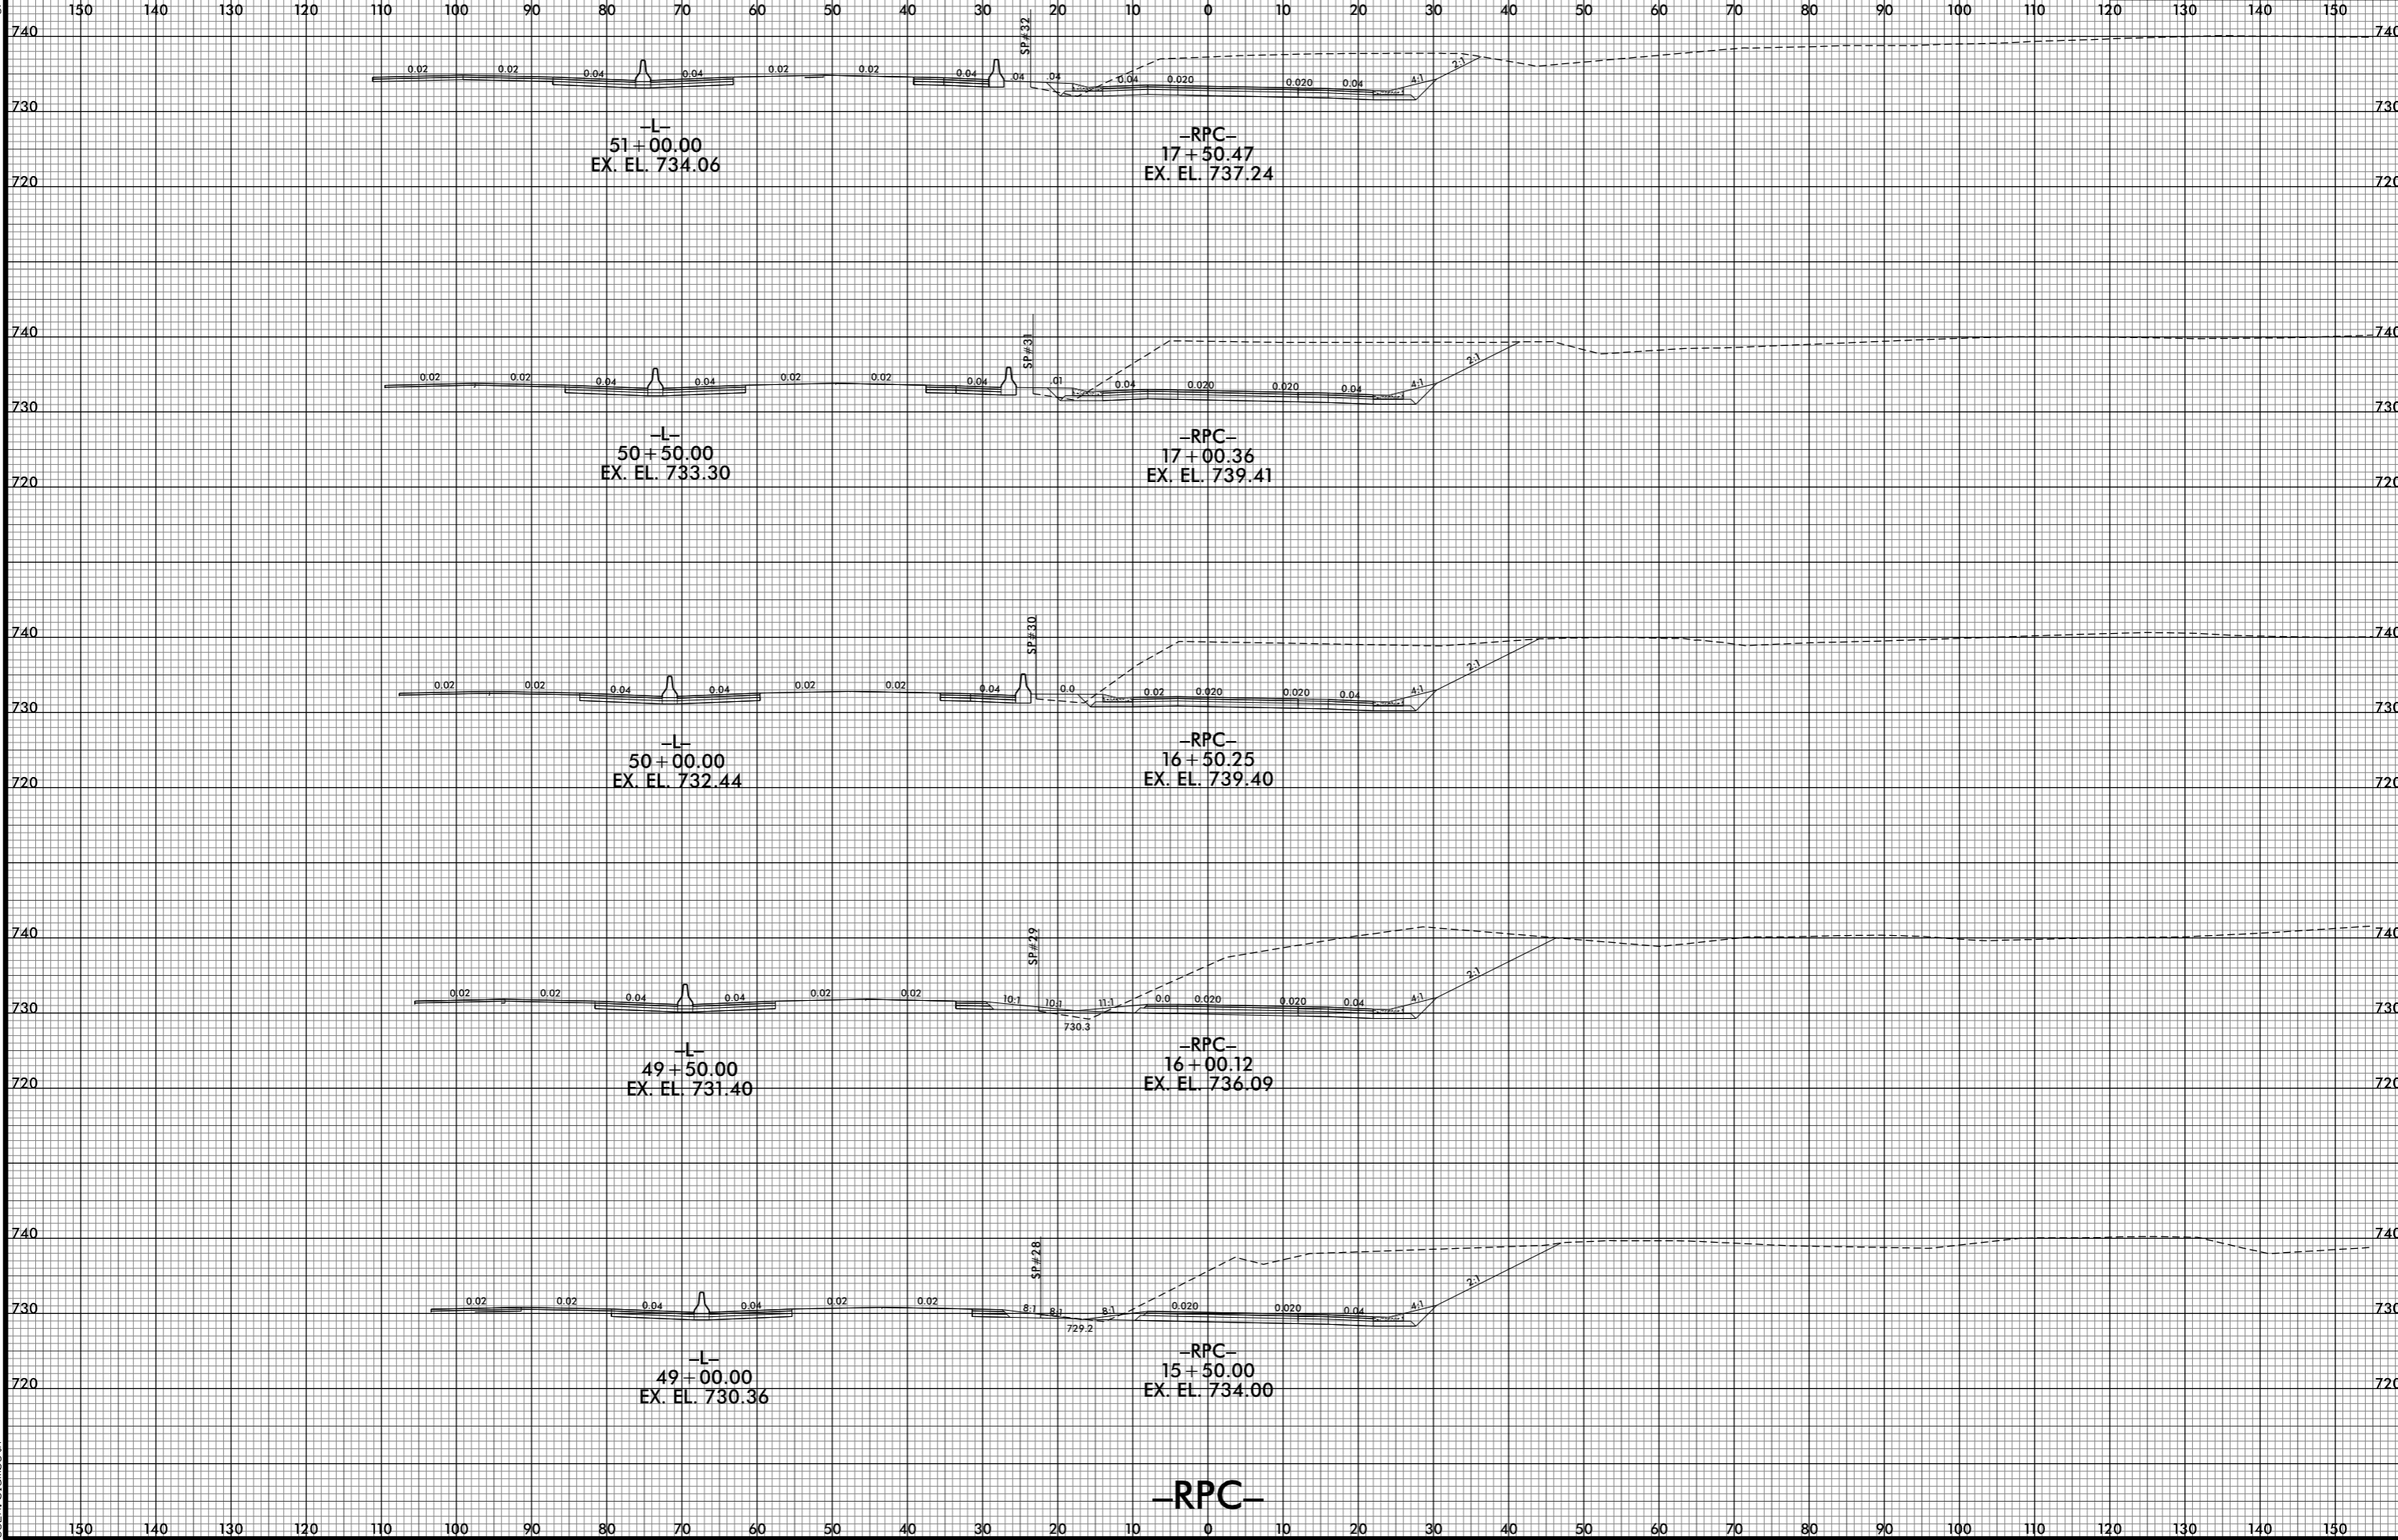

7/1/2021 5:29:21 PM
j:\RS737_XPL\RPC.dgn

-RPC-