


6/23/16

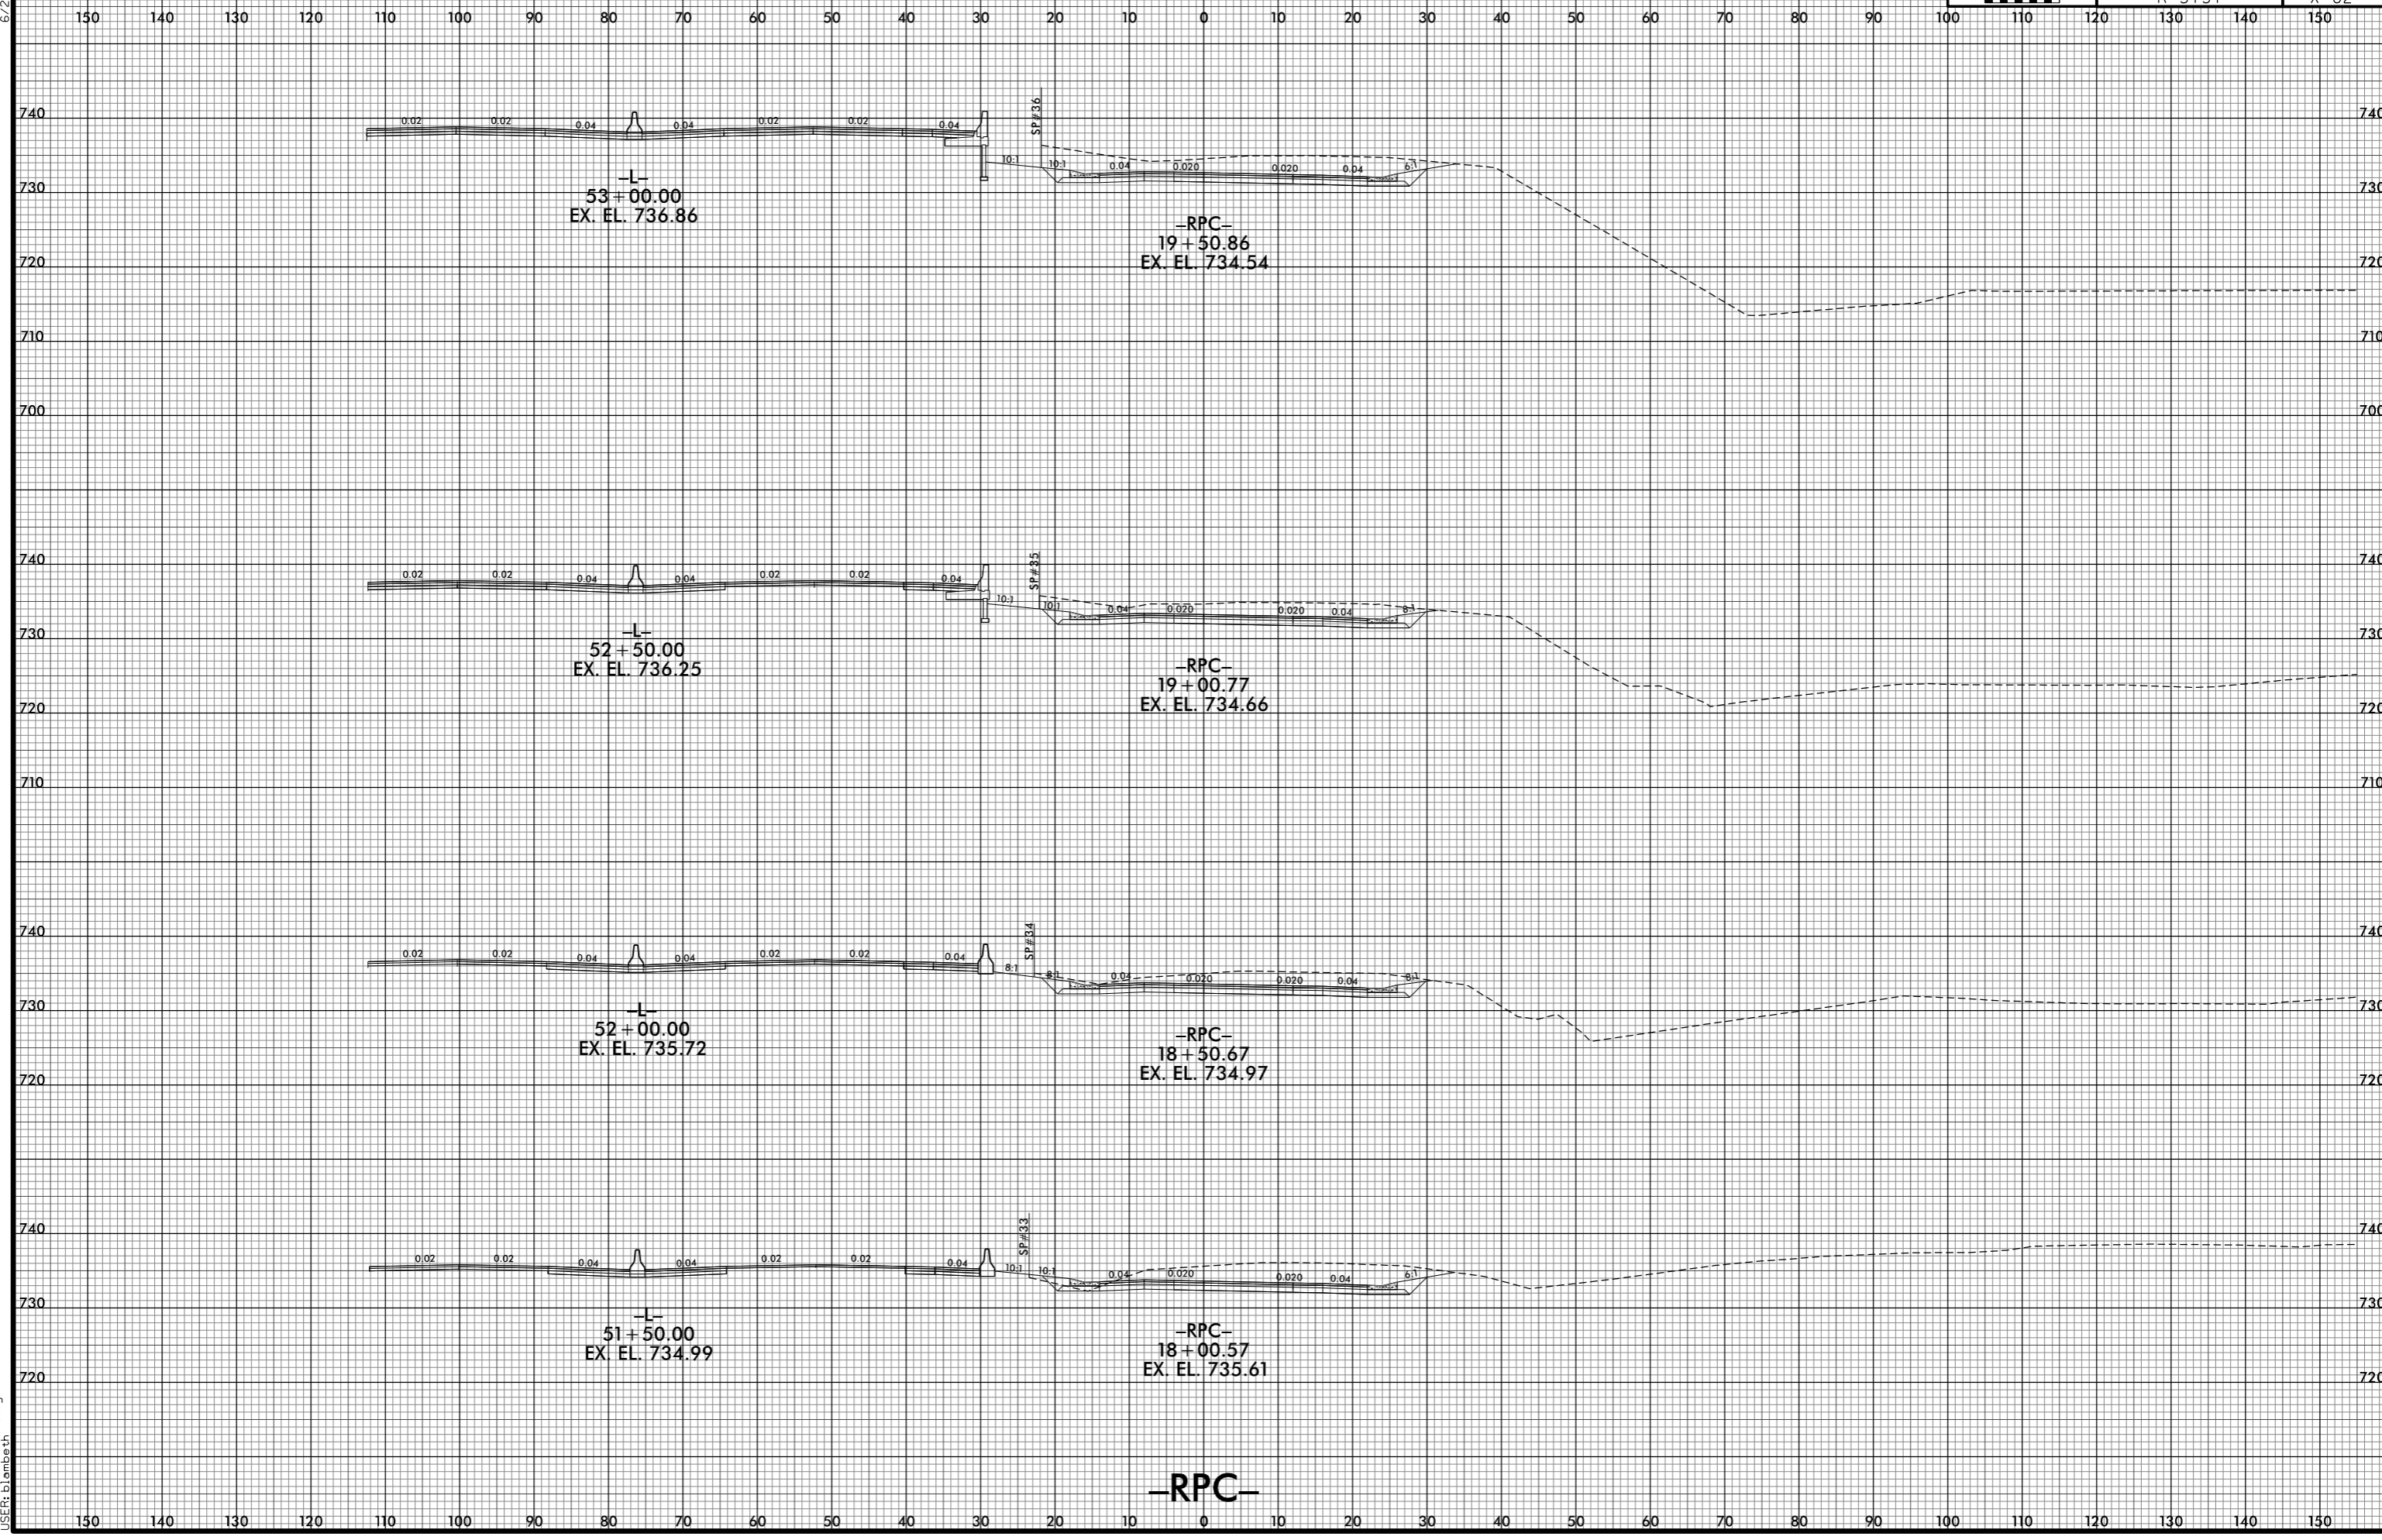

7/1/2021 5:29:22 PM
j:\s\RS737_XPL_RPC.dgn
jls:RL:blm:eth