


6/23/16

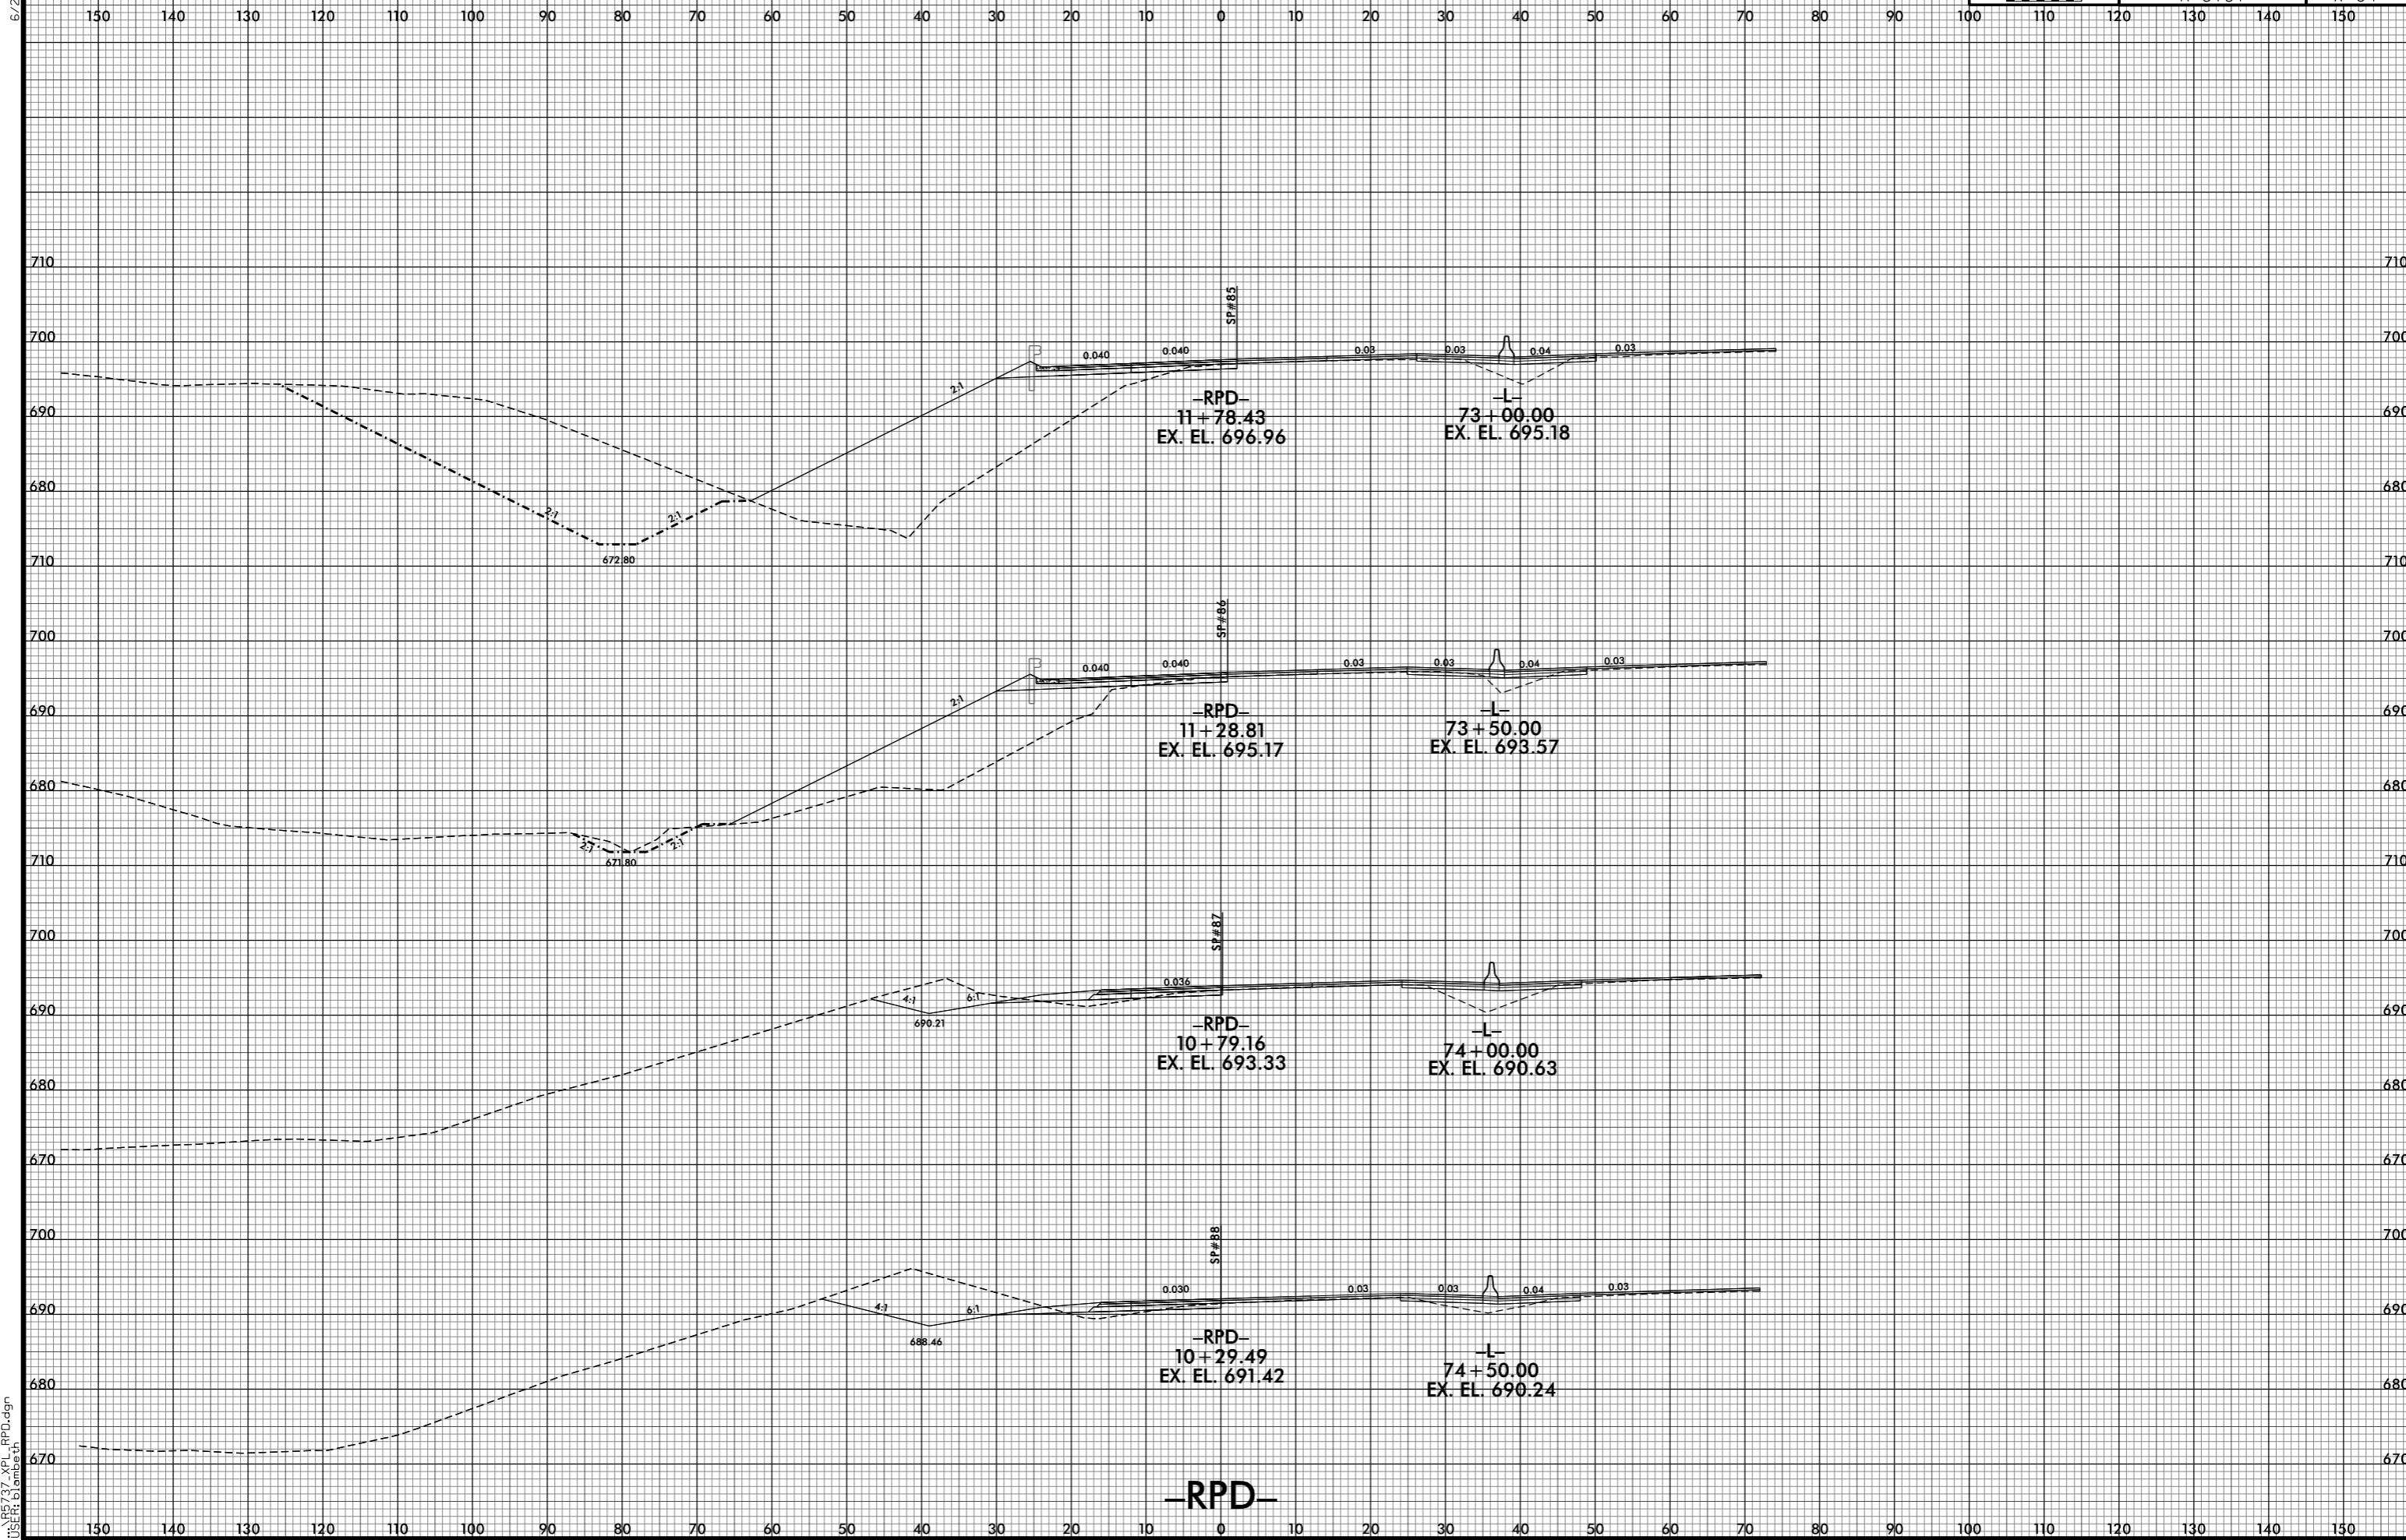

7/1/2021 5:29:26 PM
j:\RS\5737_XPL\RPD.dgn
jls:rl:bl:sm:th