


6/23/16

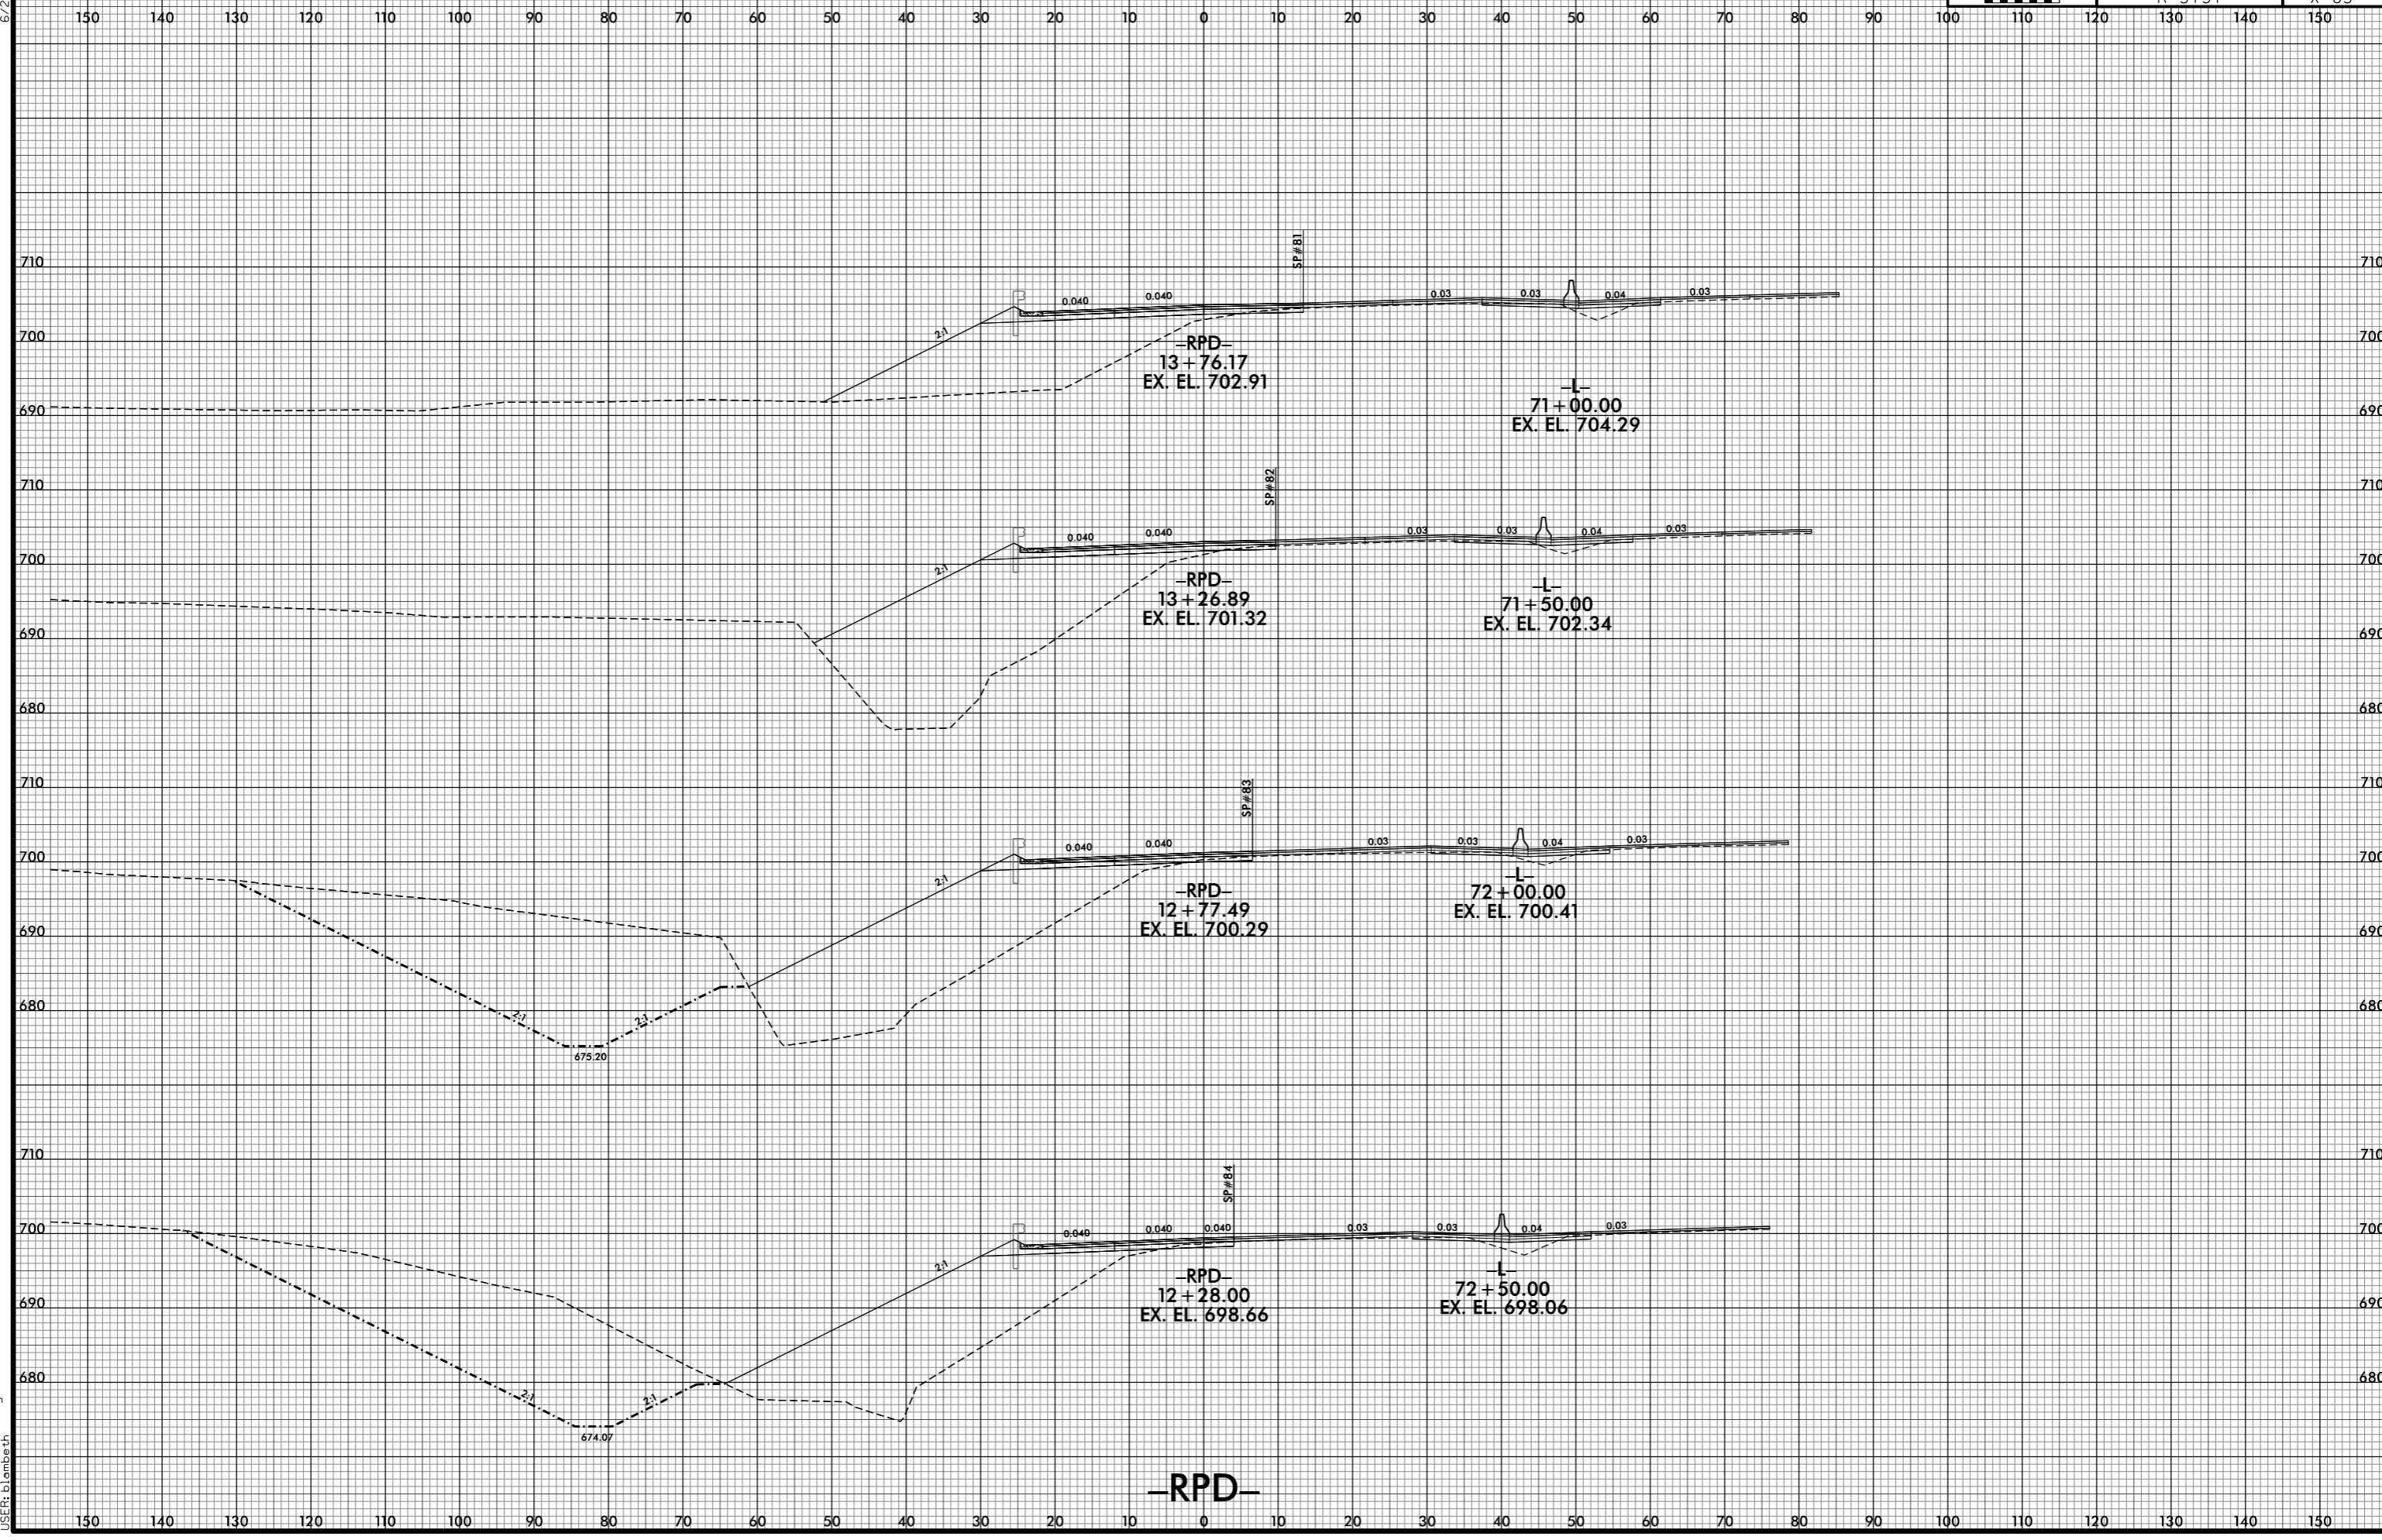

7/1/2021 5:29:28 PM  
j:\RS\5737\_XPL\RPD.dgn