


6/23/16

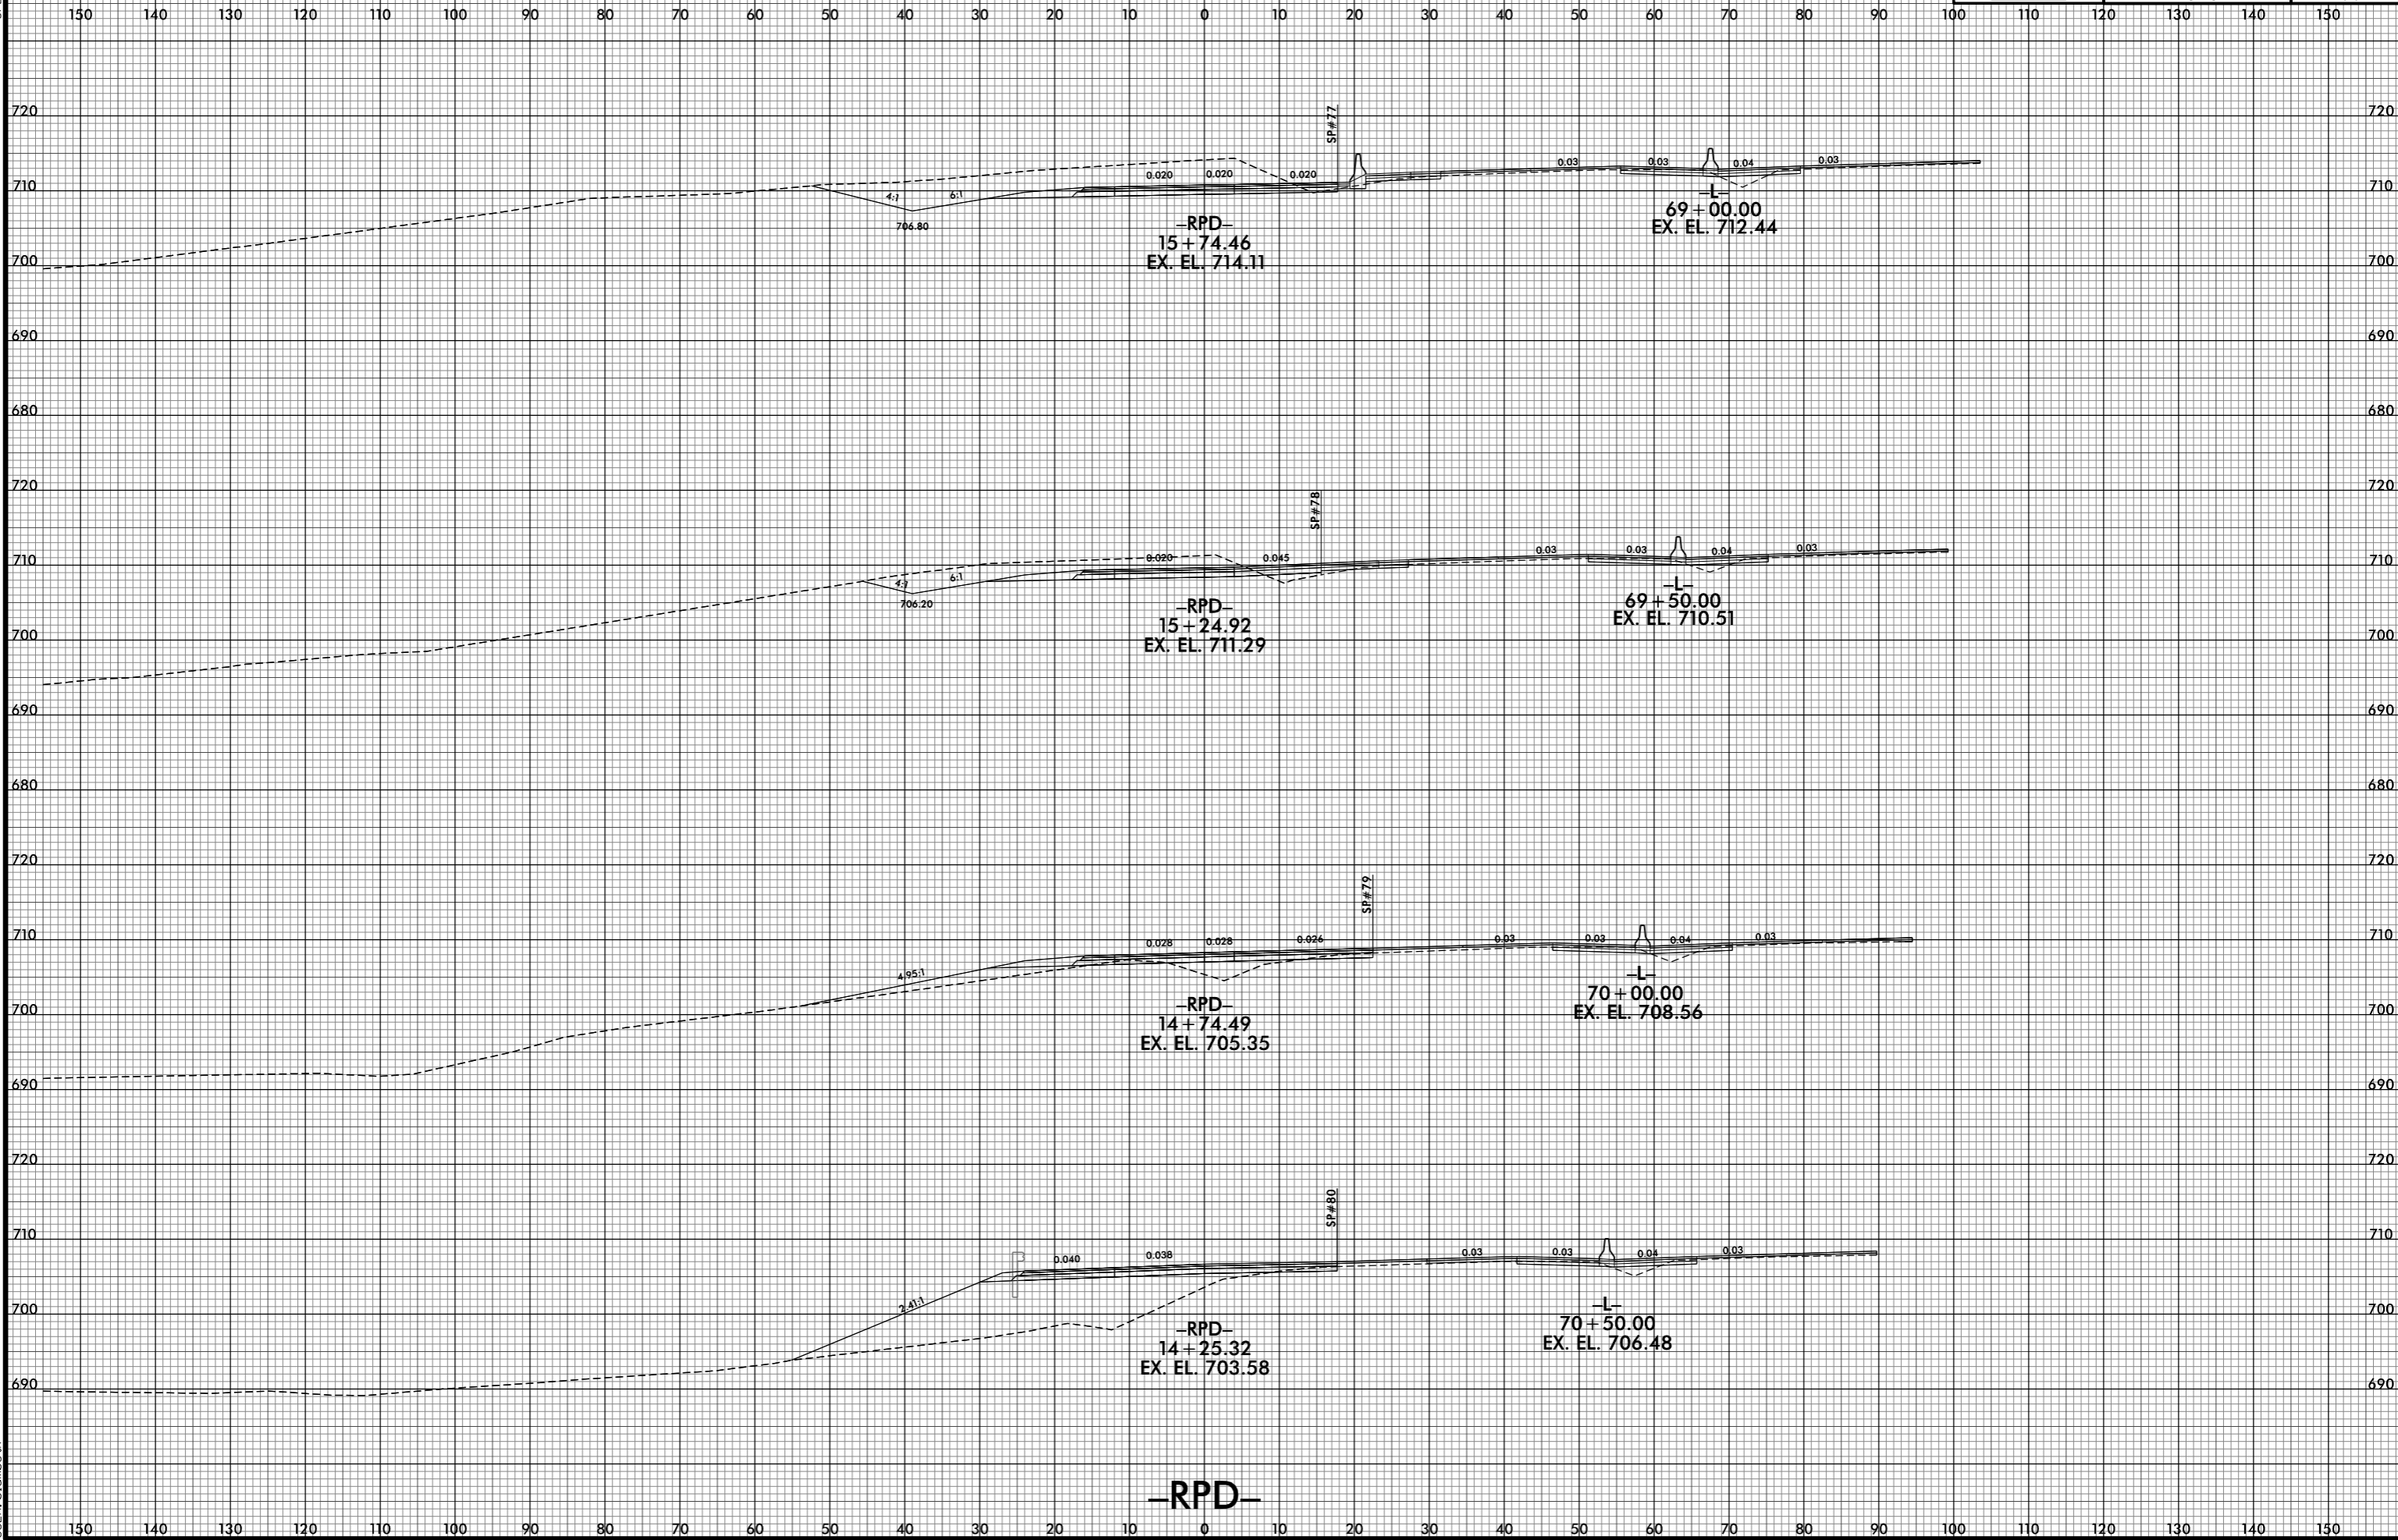

7/1/2021 5:29:30 PM
j:\RS737_XPL\RPD.dgn
jls:rls\lsmb:th