


6/23/16

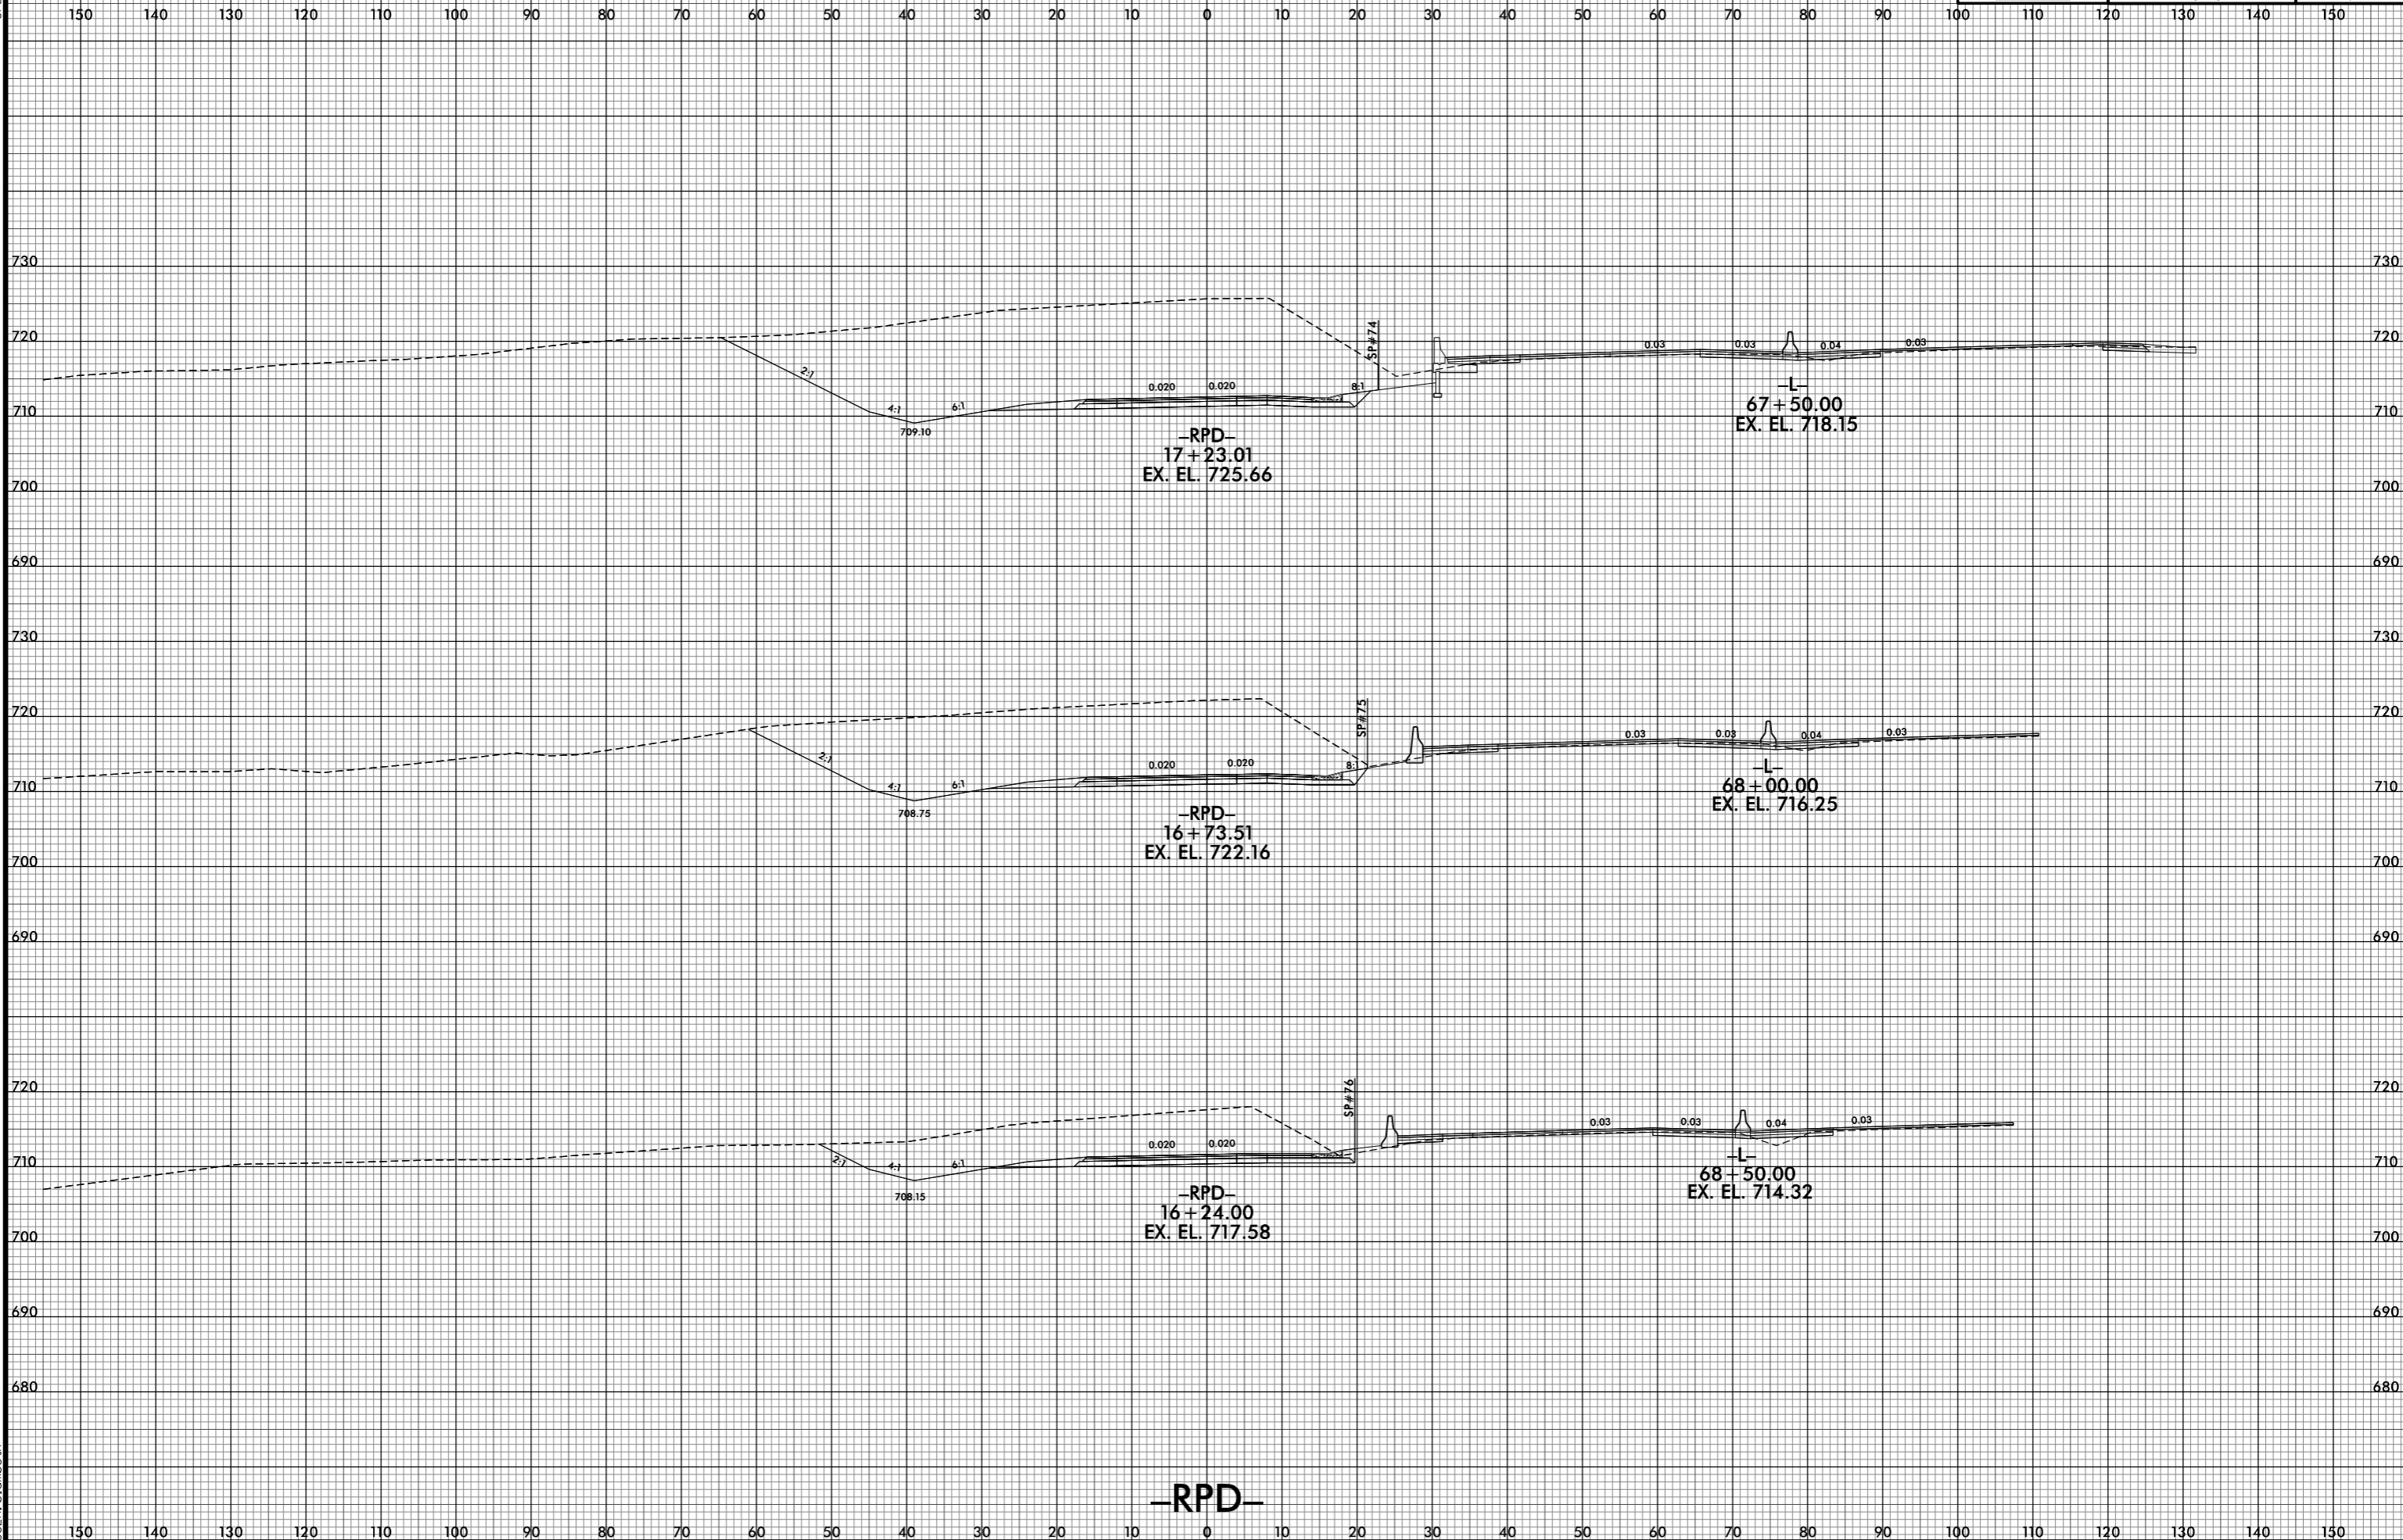

7/1/2021 5:29:31 PM  
j:\RS737\_XPL\RPD.dgn