


6/23/16

0 5 10	PROJ. REFERENCE NO.	SHEET NO.
	R-5737	X-68

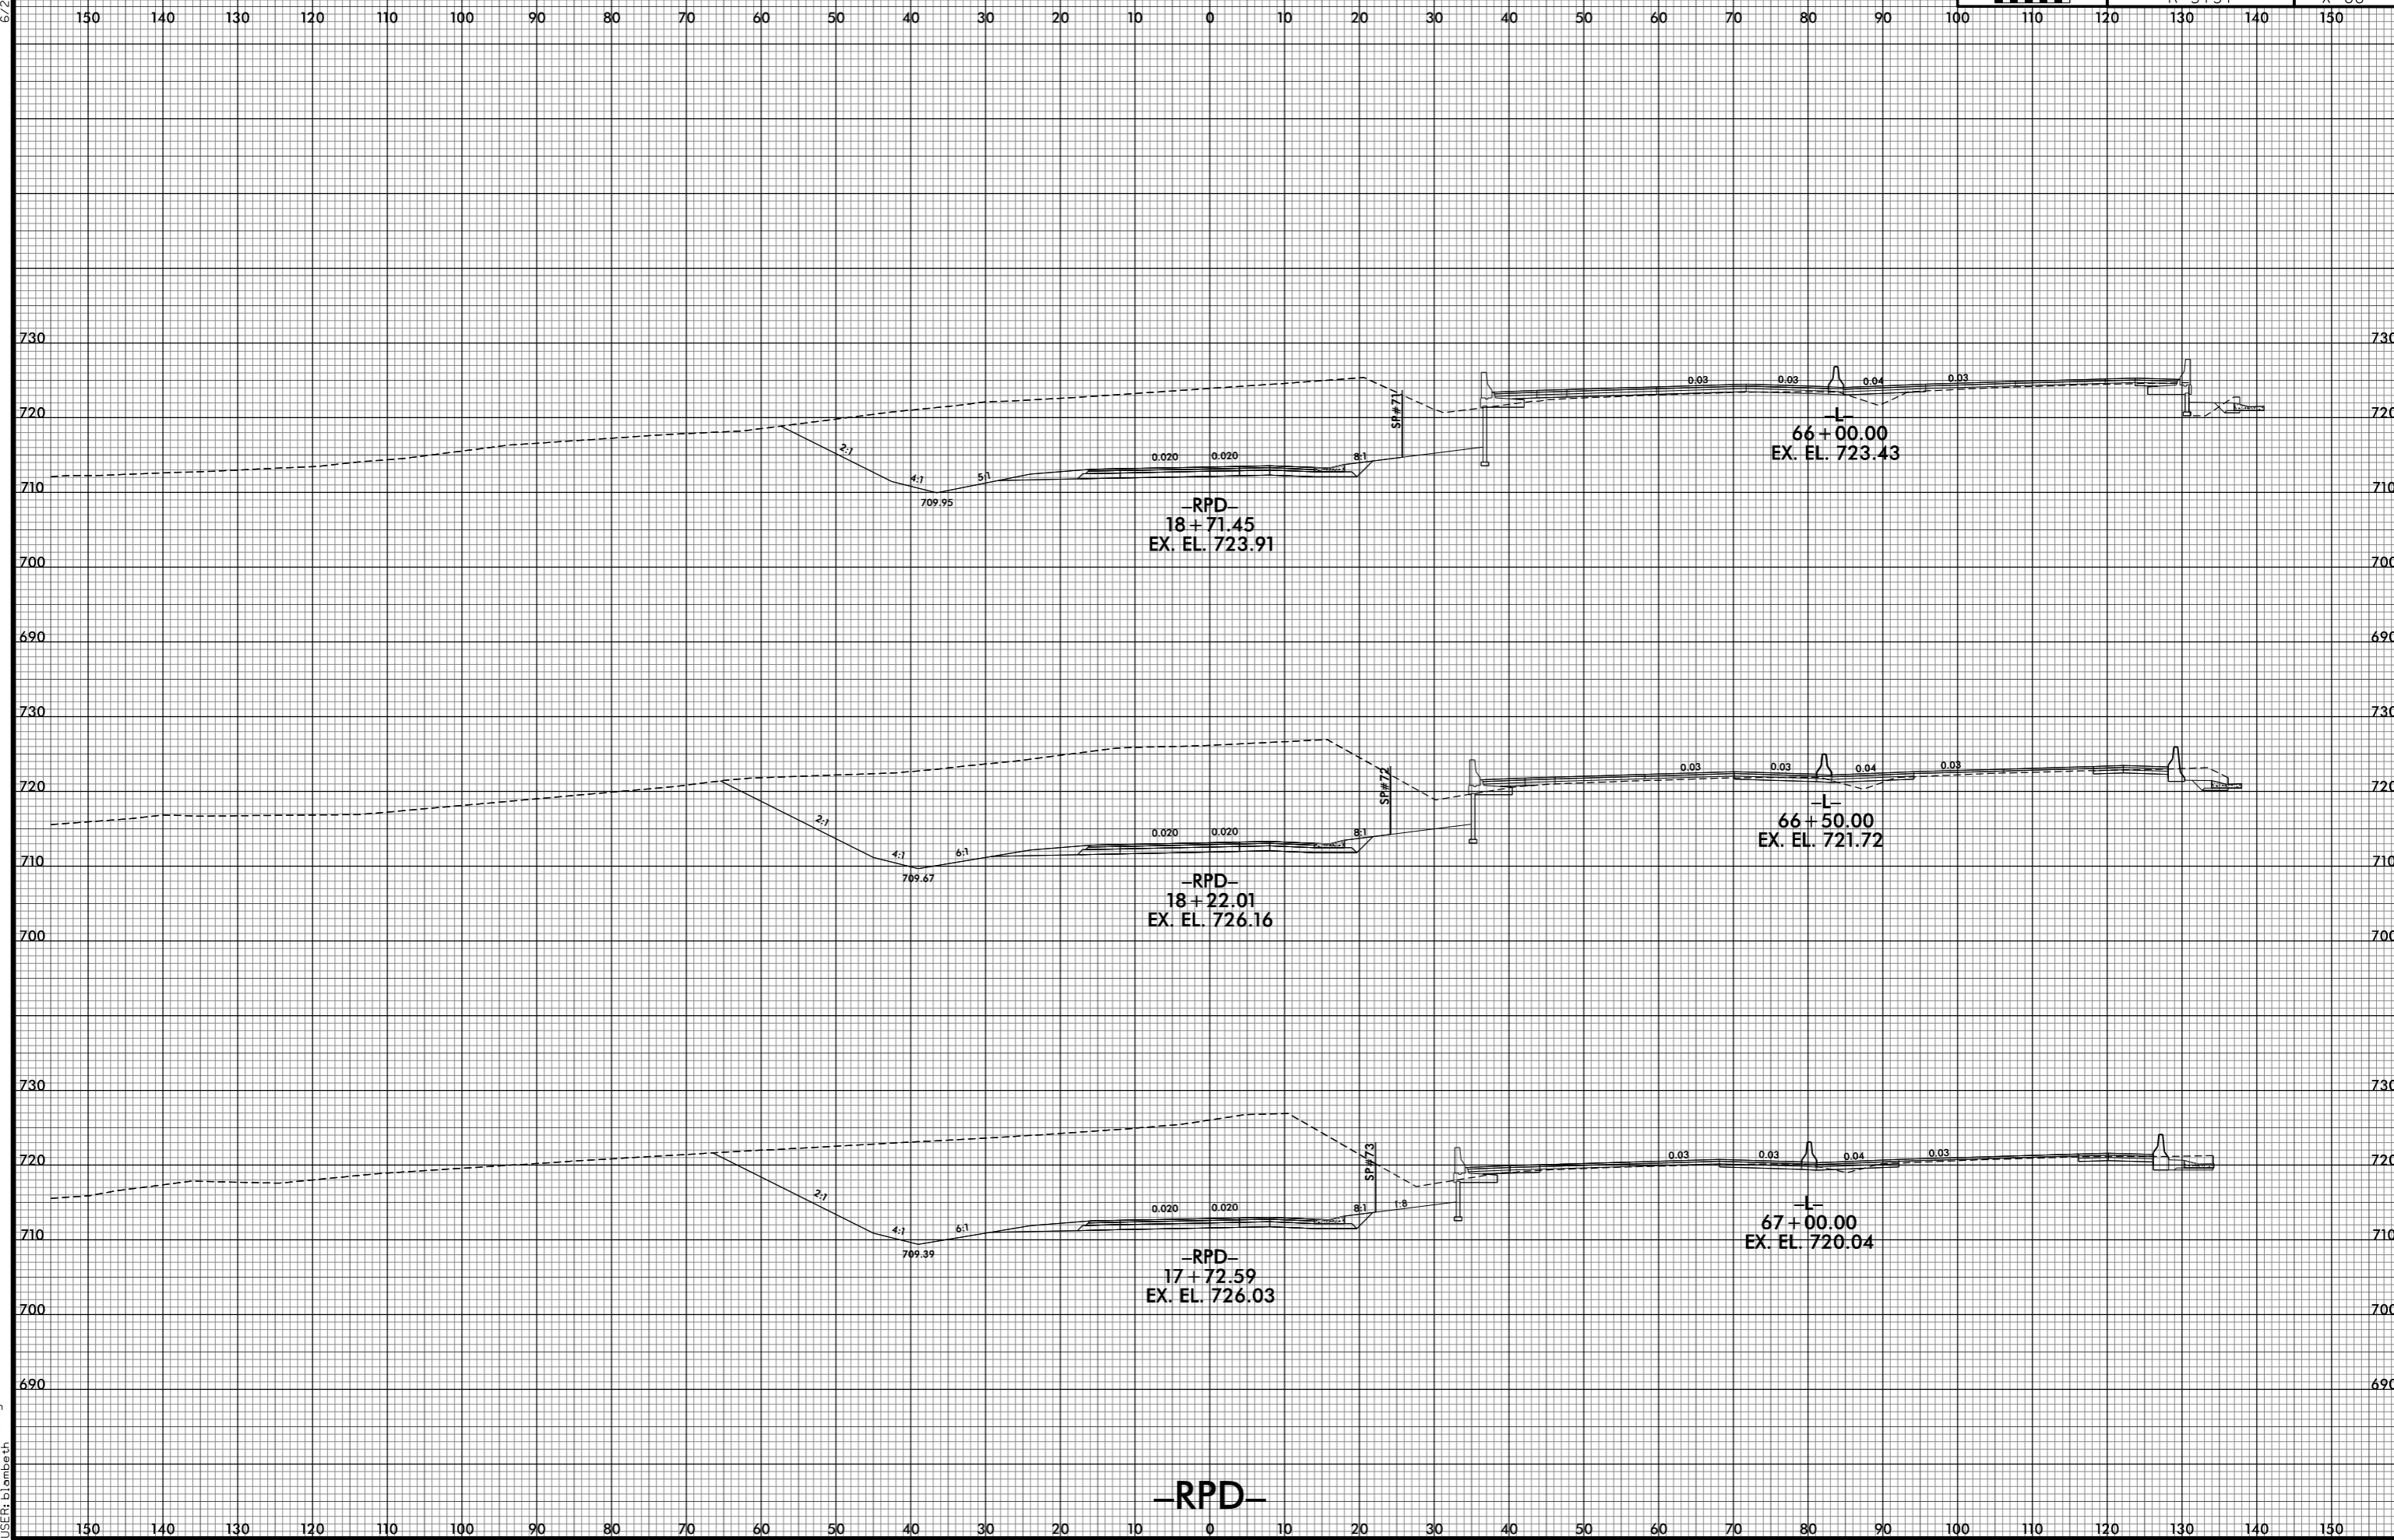

-RPD-
18+71.45
EX. EL. 723.91

-L-
66+00.00
EX. EL. 723.43

-RPD-
18+22.01
EX. EL. 726.16

-L-
66+50.00
EX. EL. 721.72

-RPD-
17+72.59
EX. EL. 726.03

-L-
67+00.00
EX. EL. 720.04

-RPD-

7/1/2021 5:29:33 PM
j:\s\rs737_xpl\l_rpd.dgn
jls:rls:lsmb:th