


6/23/16

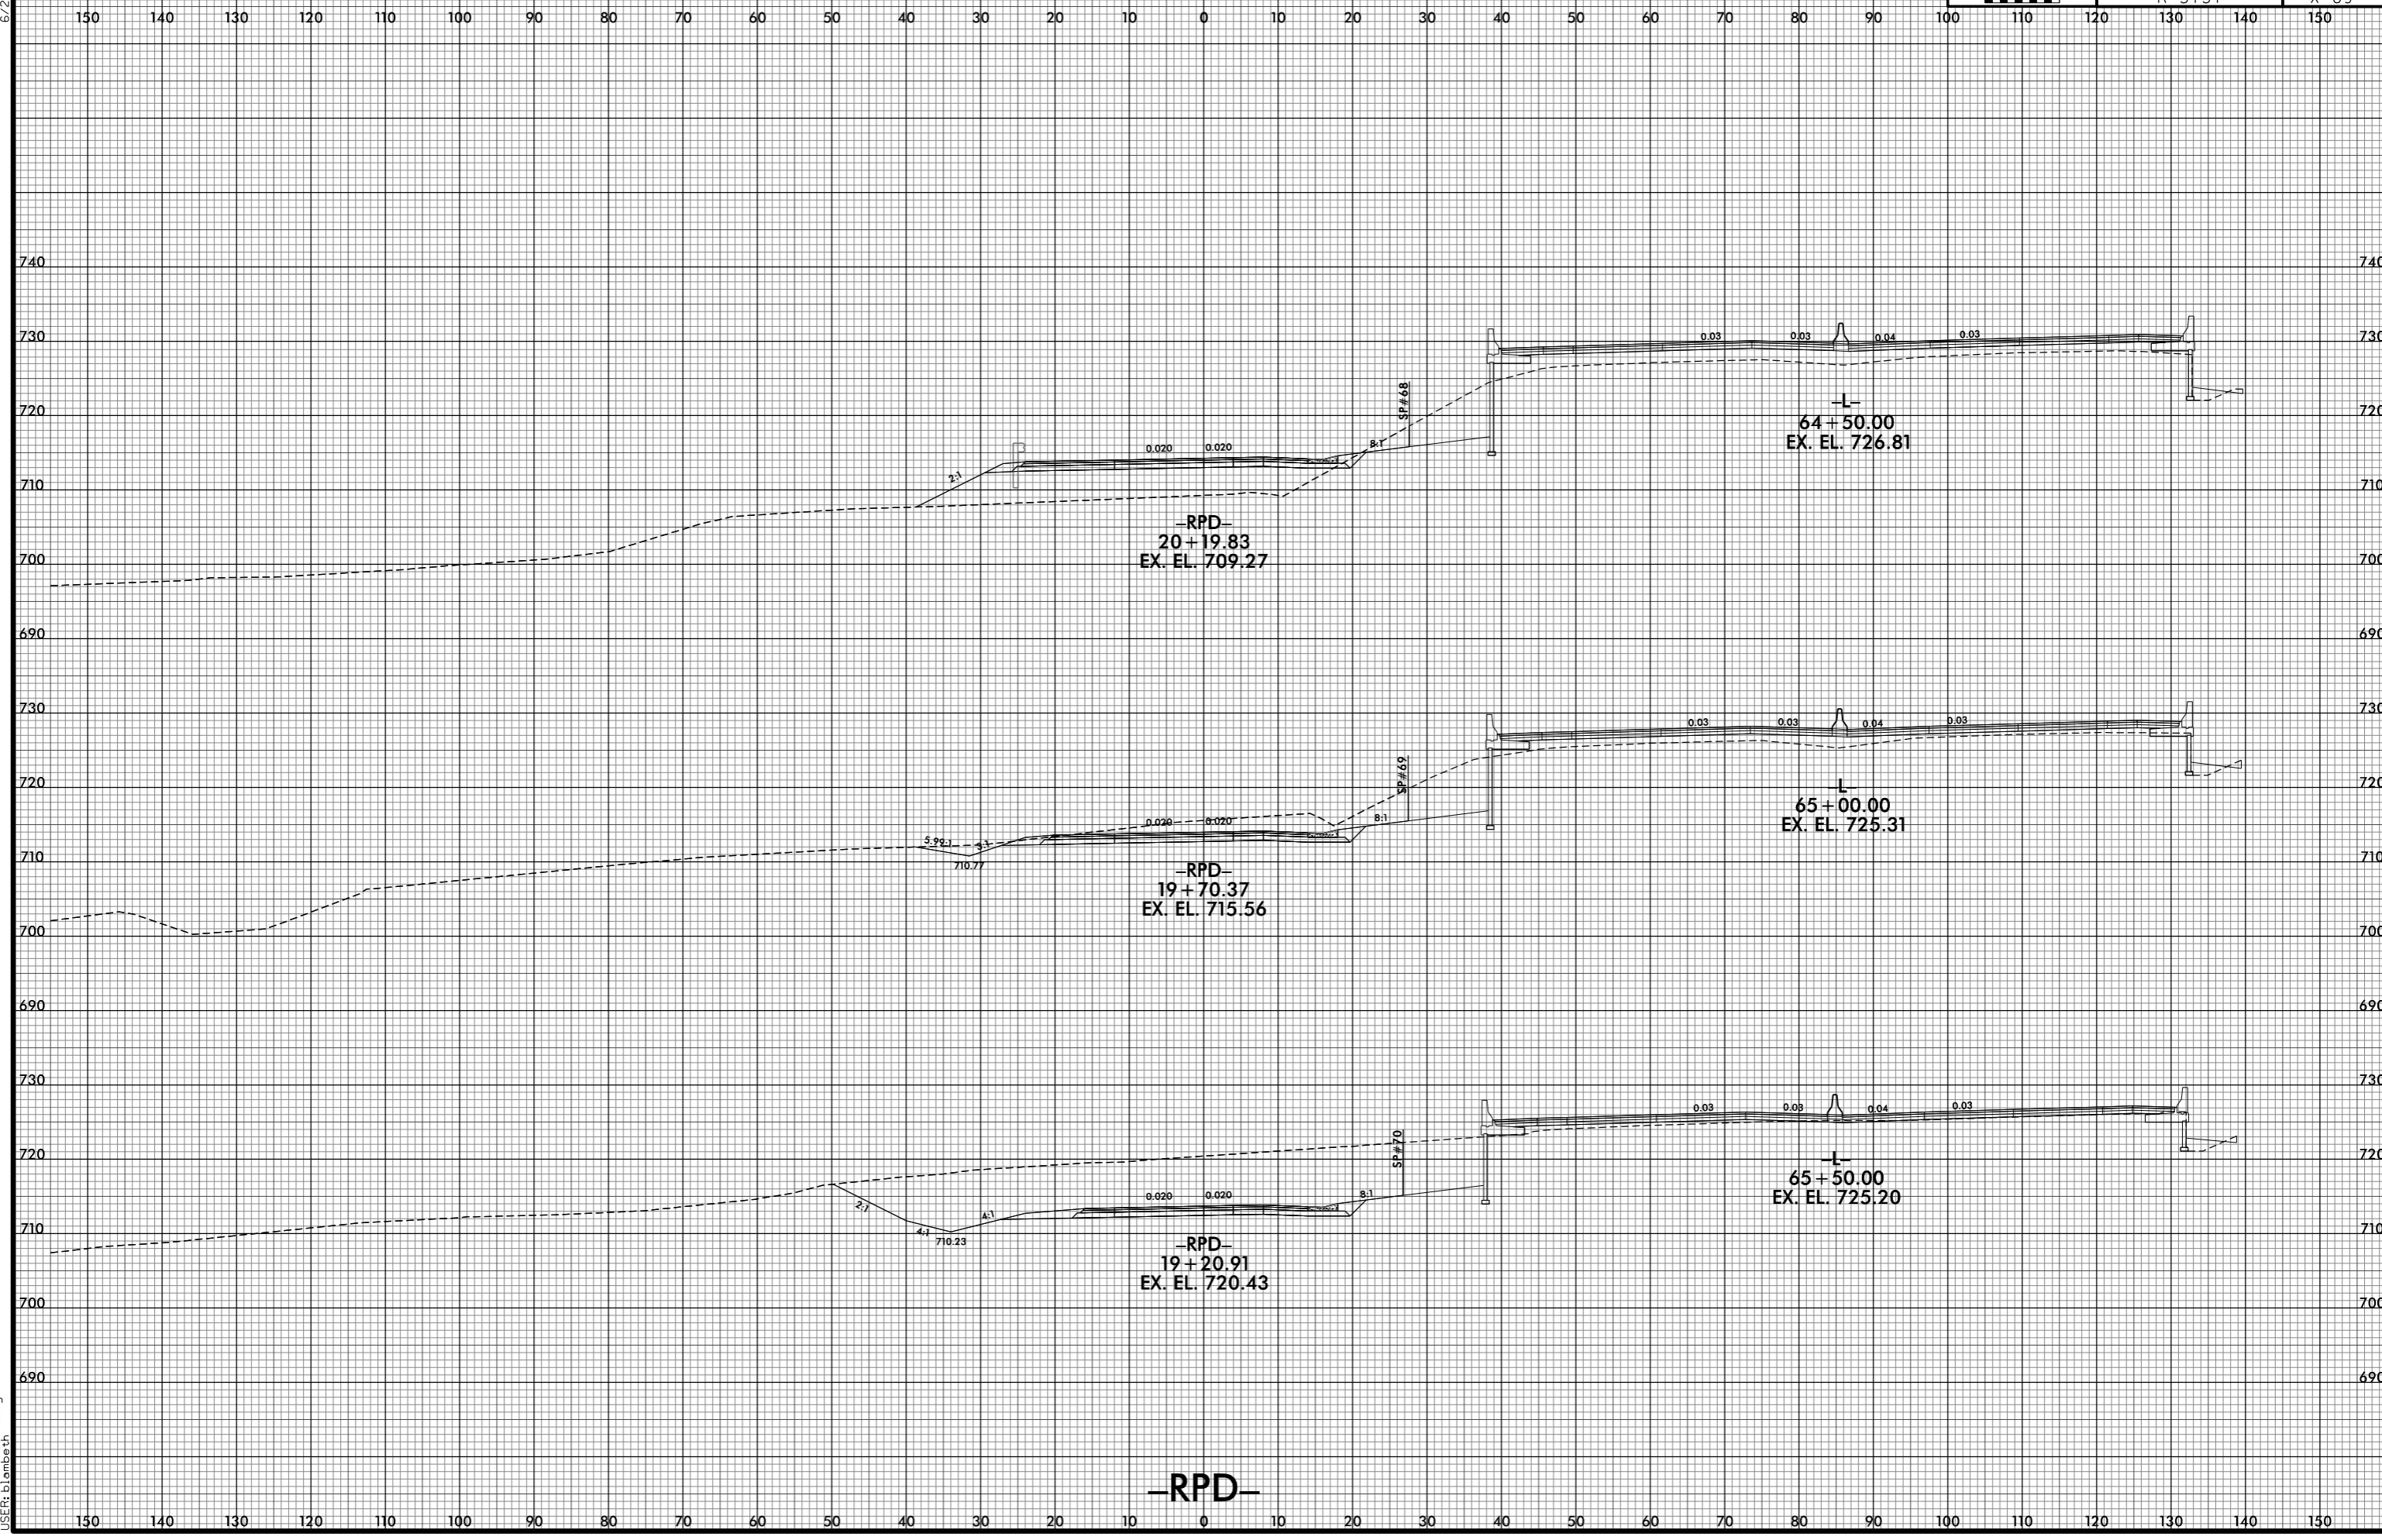

7/1/2021 5:29:35 PM  
j:\s\rs\5737\_XPL\RPD.dgn  
jls:rl:blm:eth

-RPD-