


6/23/16

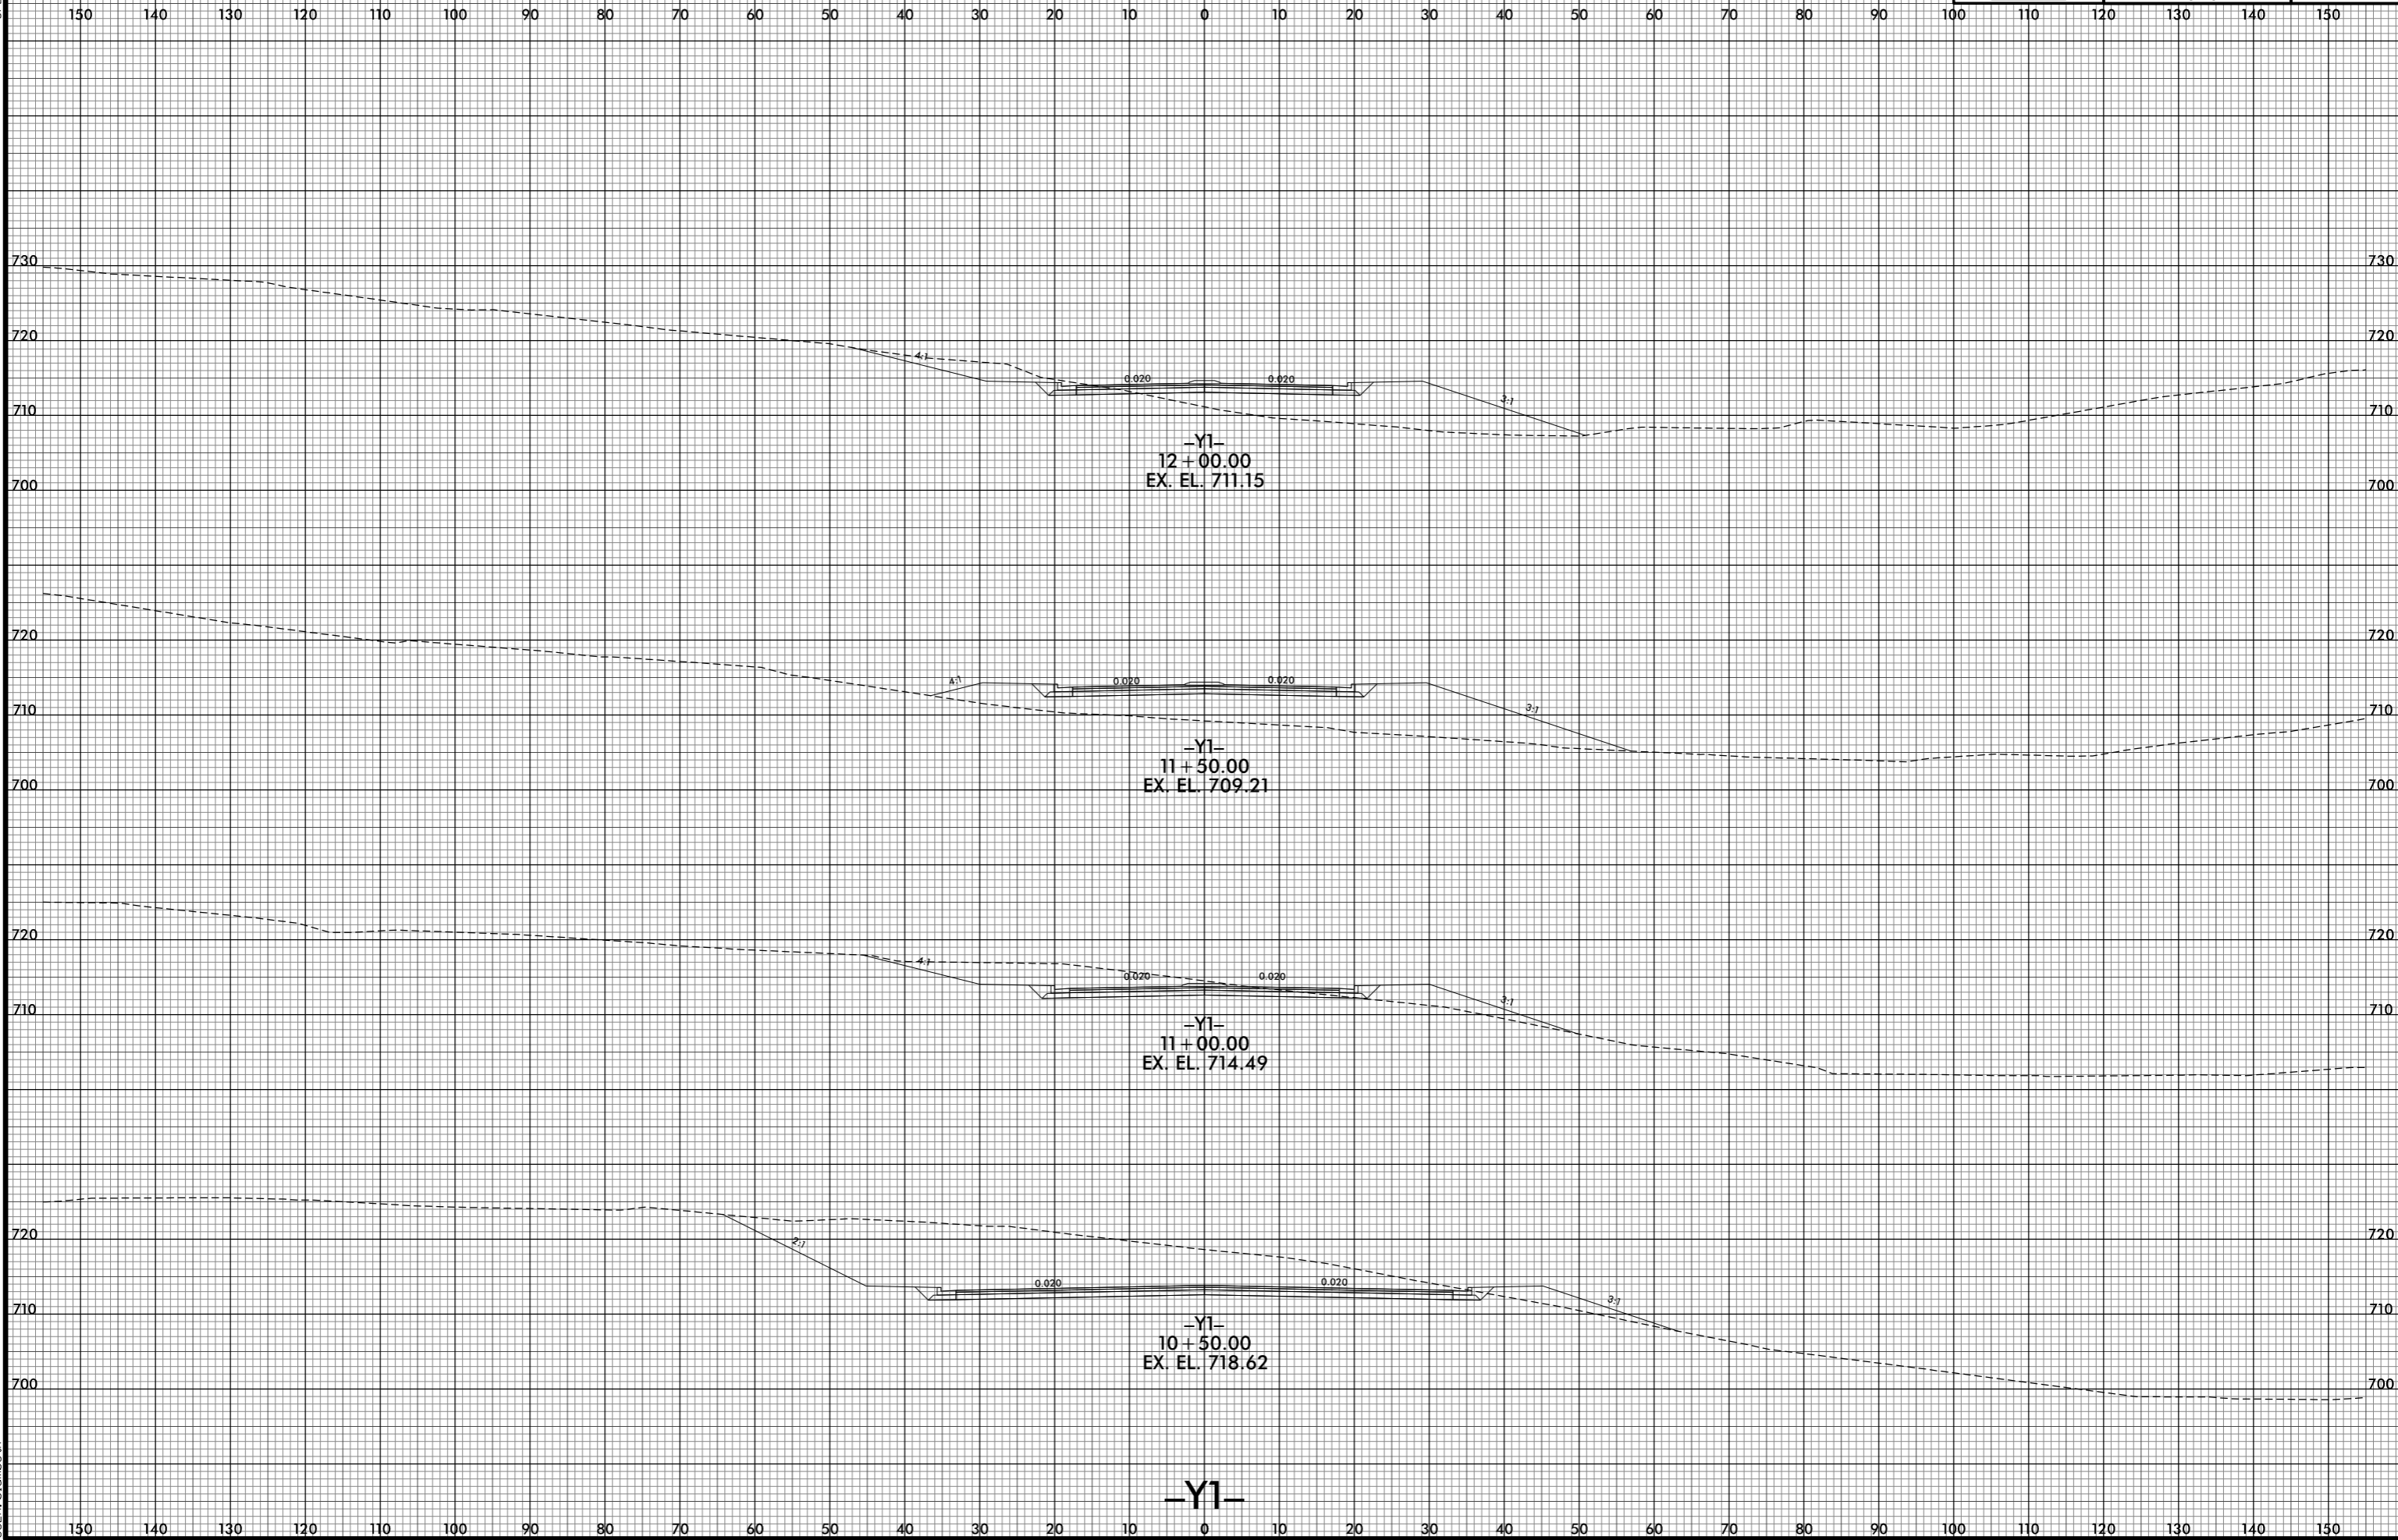

7/1/2021 5:29:38 PM  
j:\RS\737\_XP\L\Y1.dgn  
j:\RS\737\_XP\L\Y1.dgn