


6/23/16

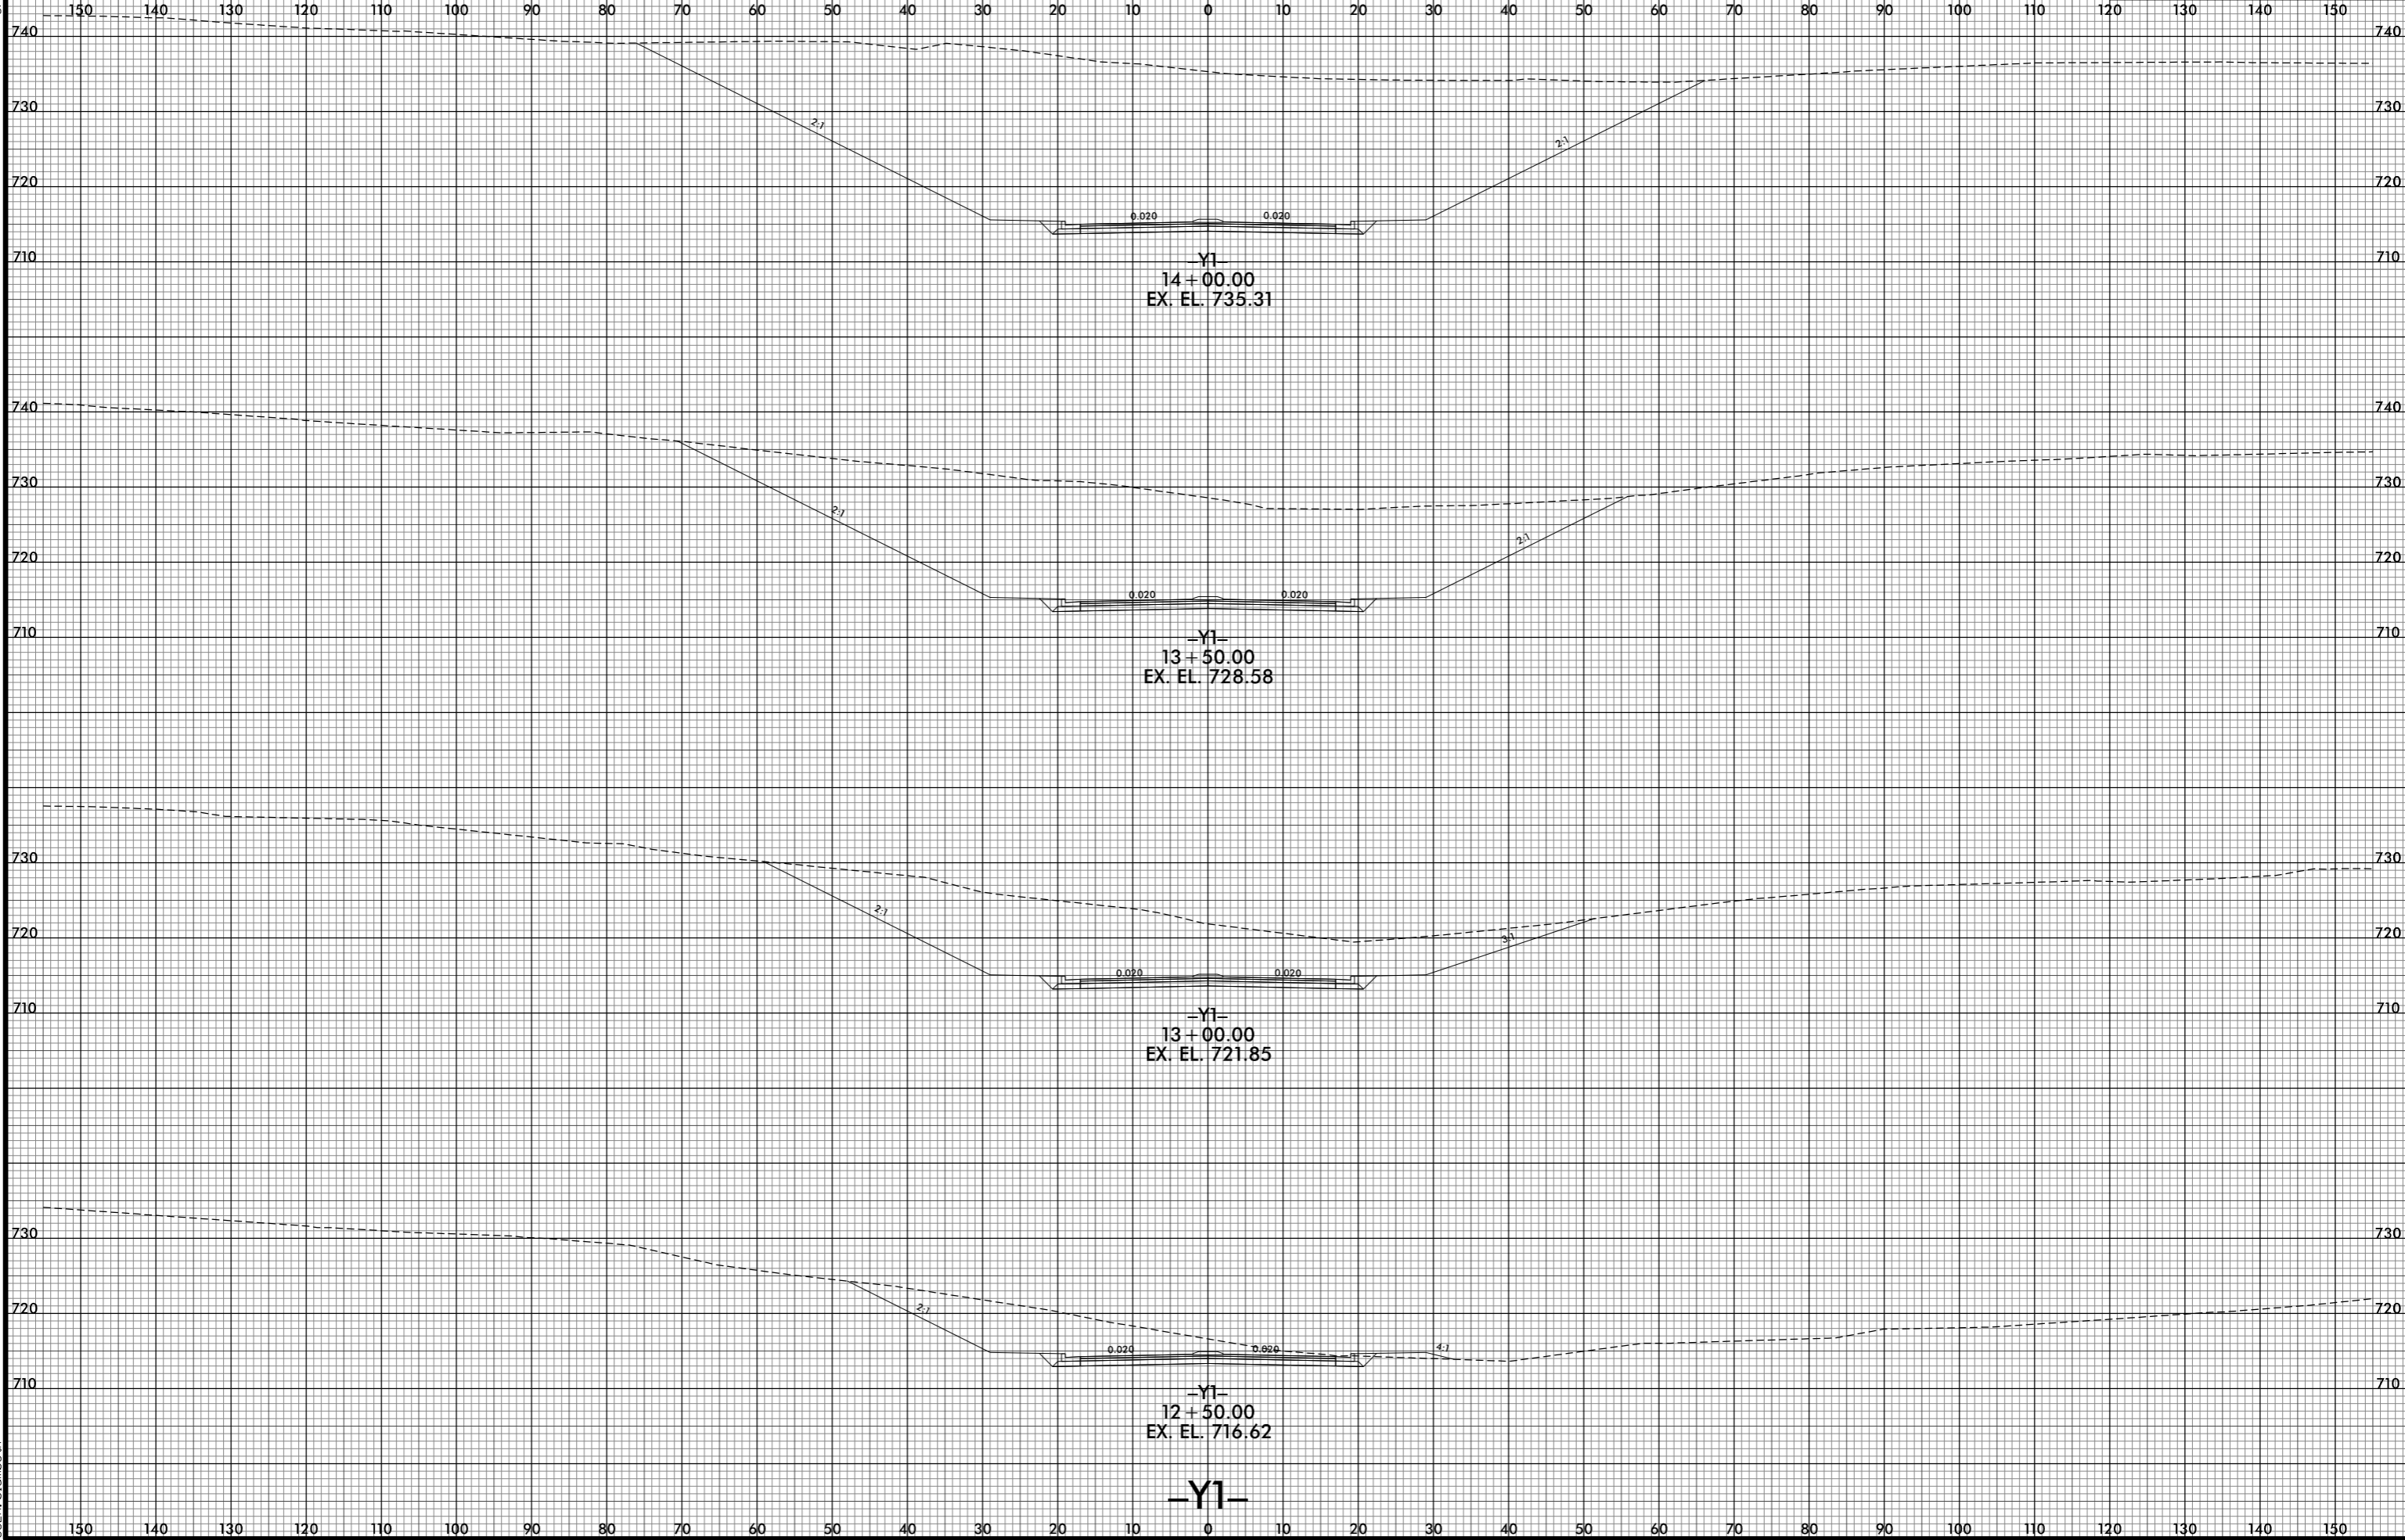

7/1/2015 4:29:40 PM
j:\RS\737_XPL\Y1.dgn
j:\RE\blsm\eth