


6/23/16

0 5 10	PROJ. REFERENCE NO.	SHEET NO.
	R-5737	X-75

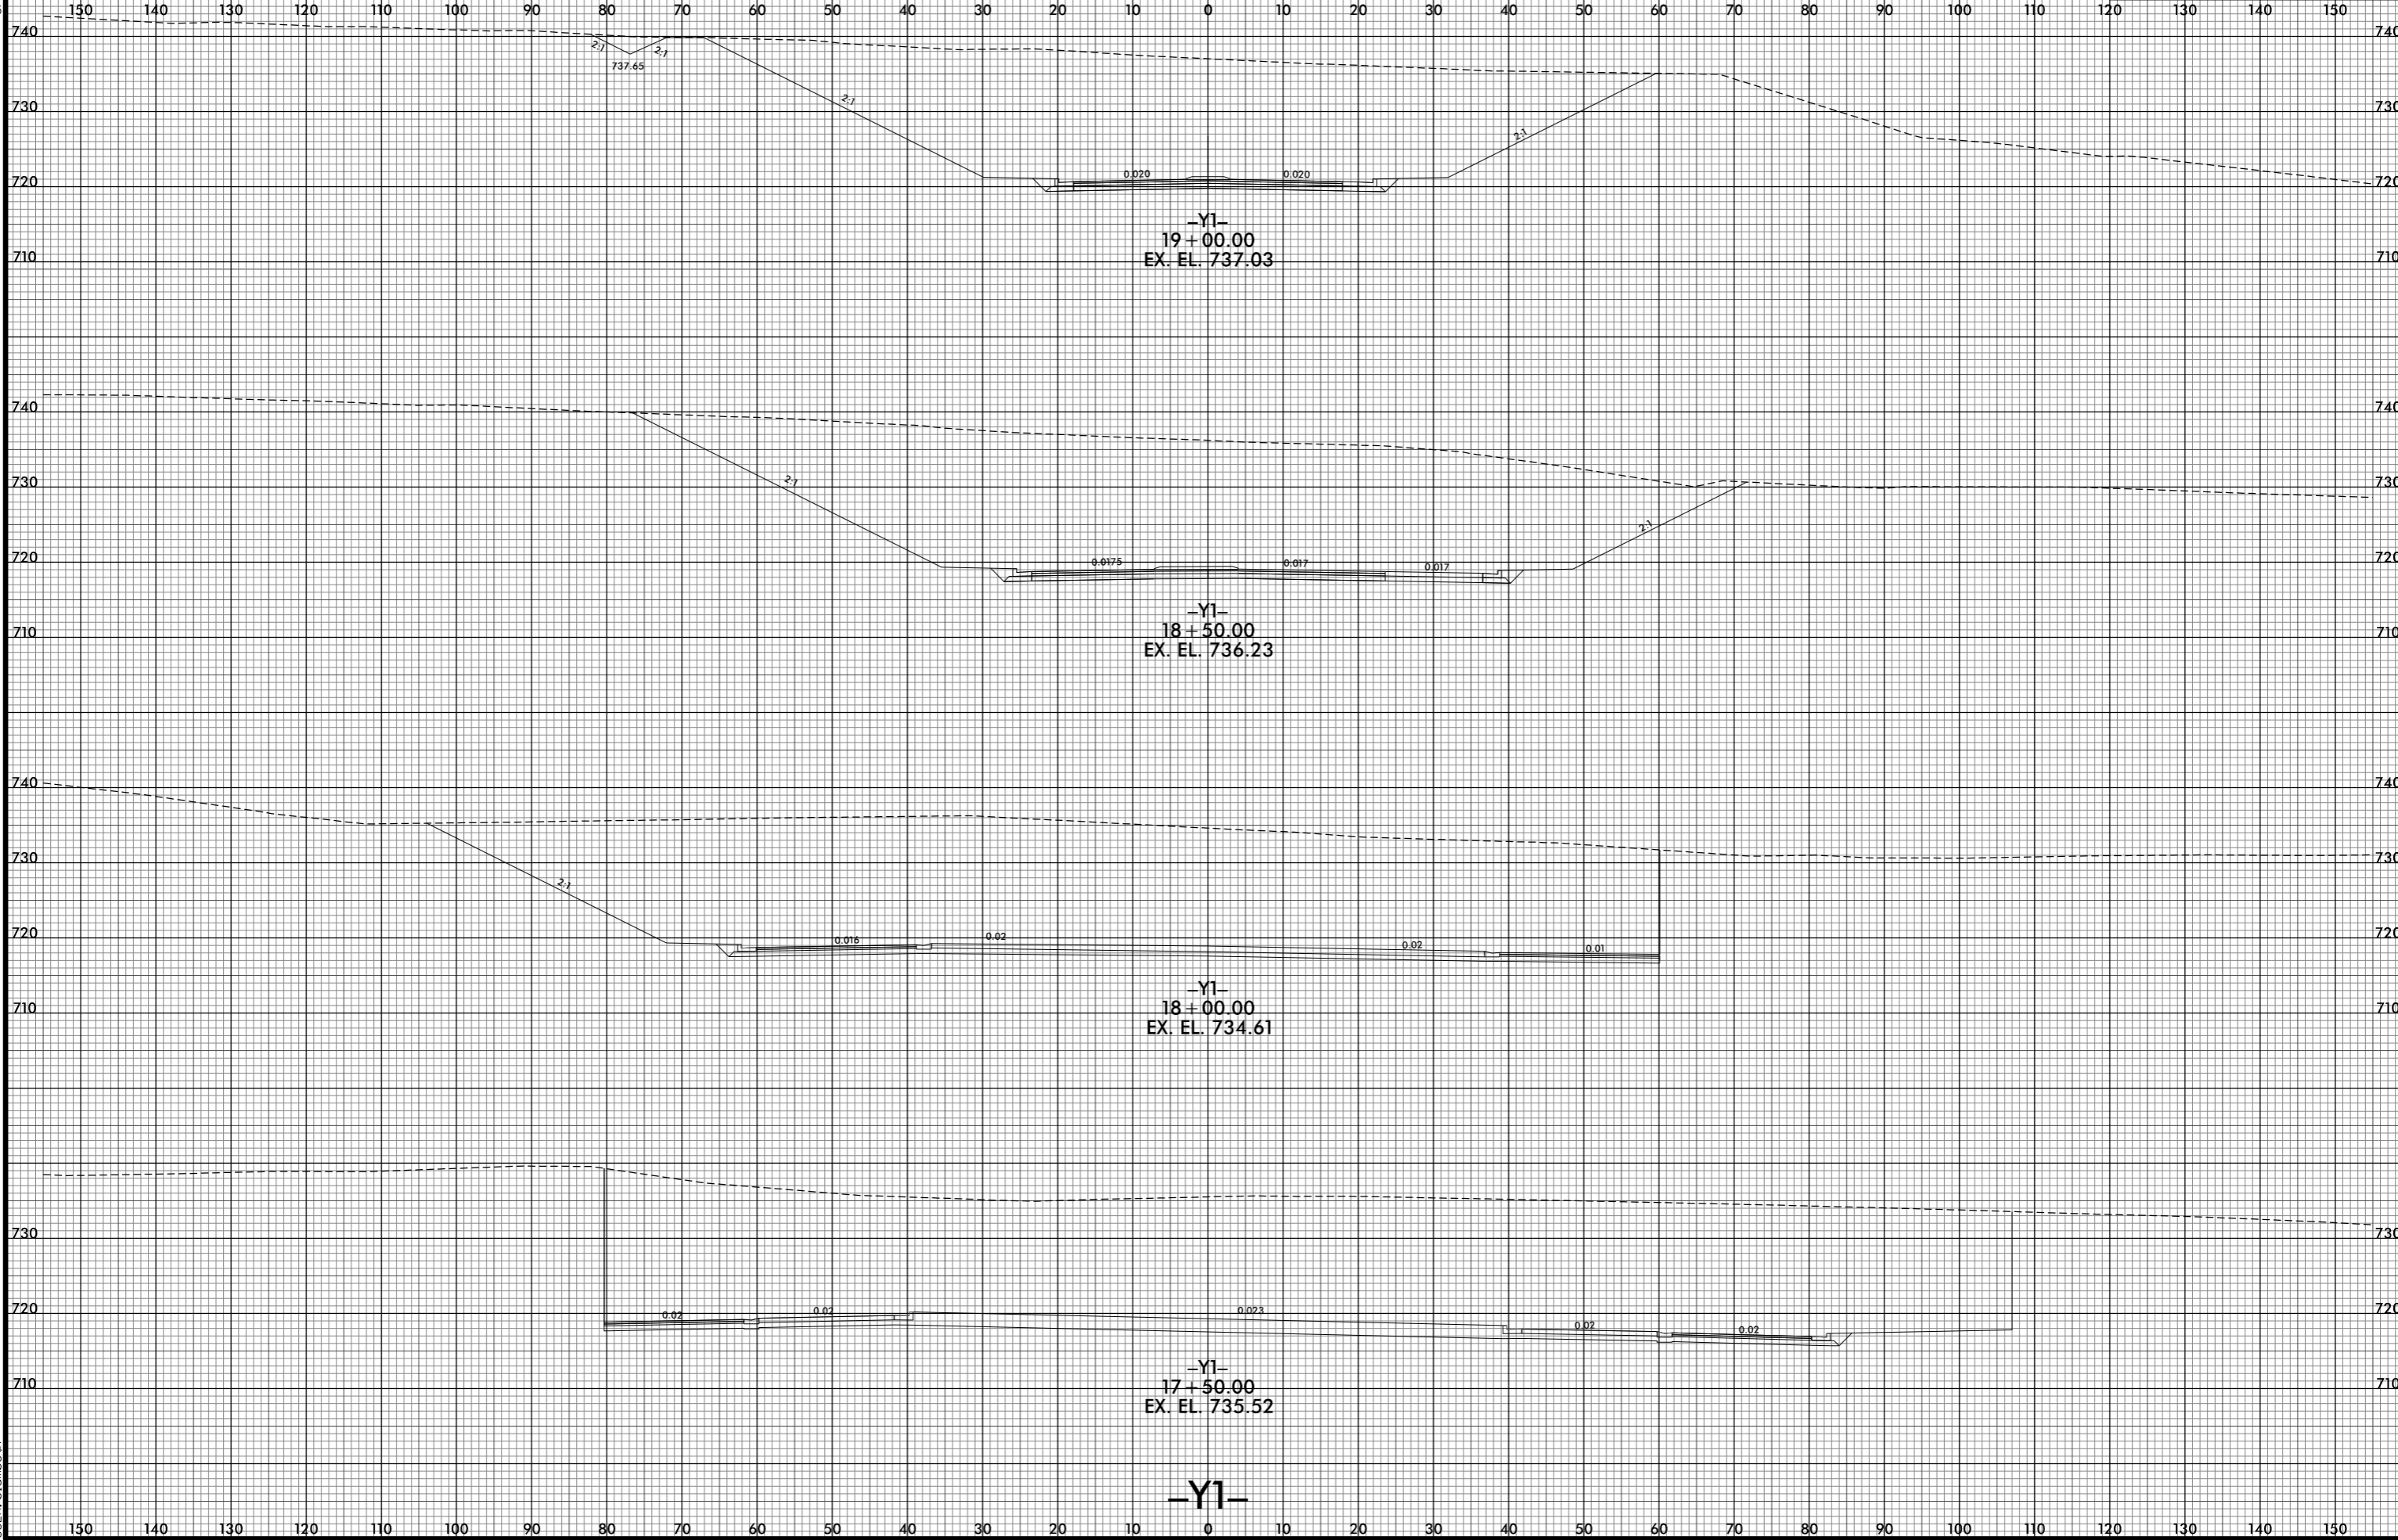

7/1/2021 5:29:45 PM
j:\RS737_XPL\Y1.dgn
jls:rls\slm:th