


6/23/16

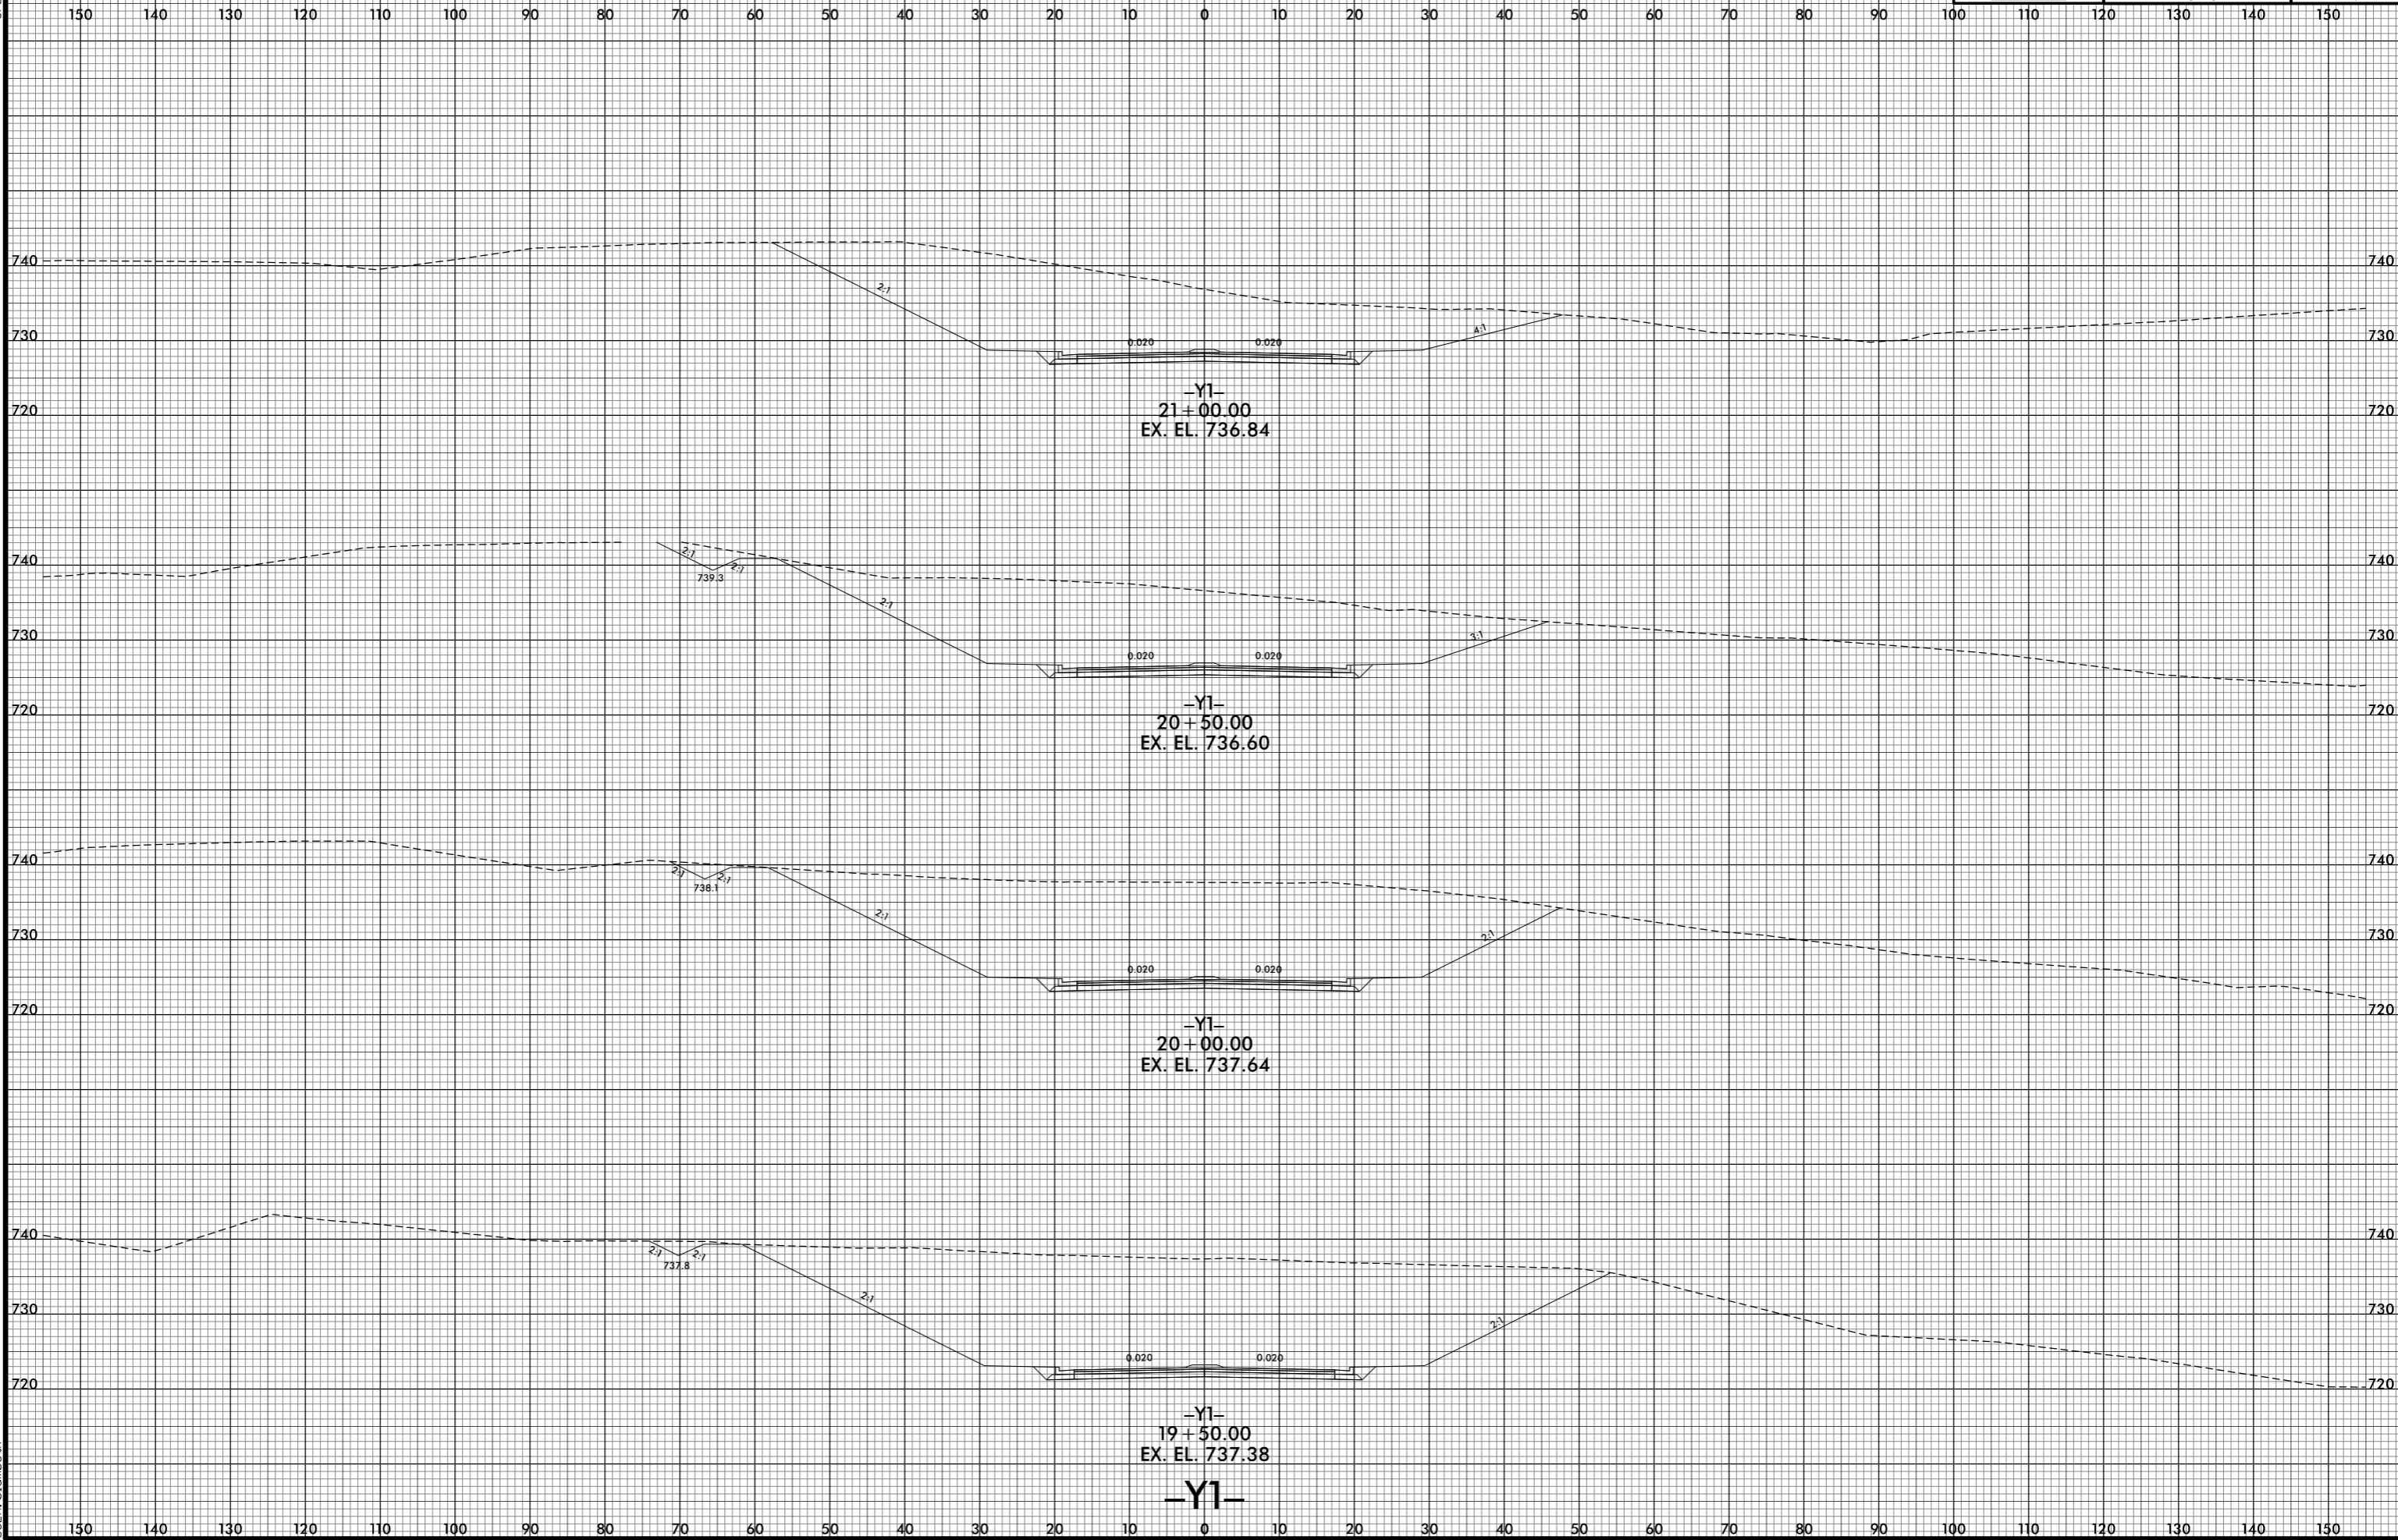

7/1/2021 5:29:46 PM
j:\RS737_XPL\Y1.dgn
jlsfblsm