


6/23/16

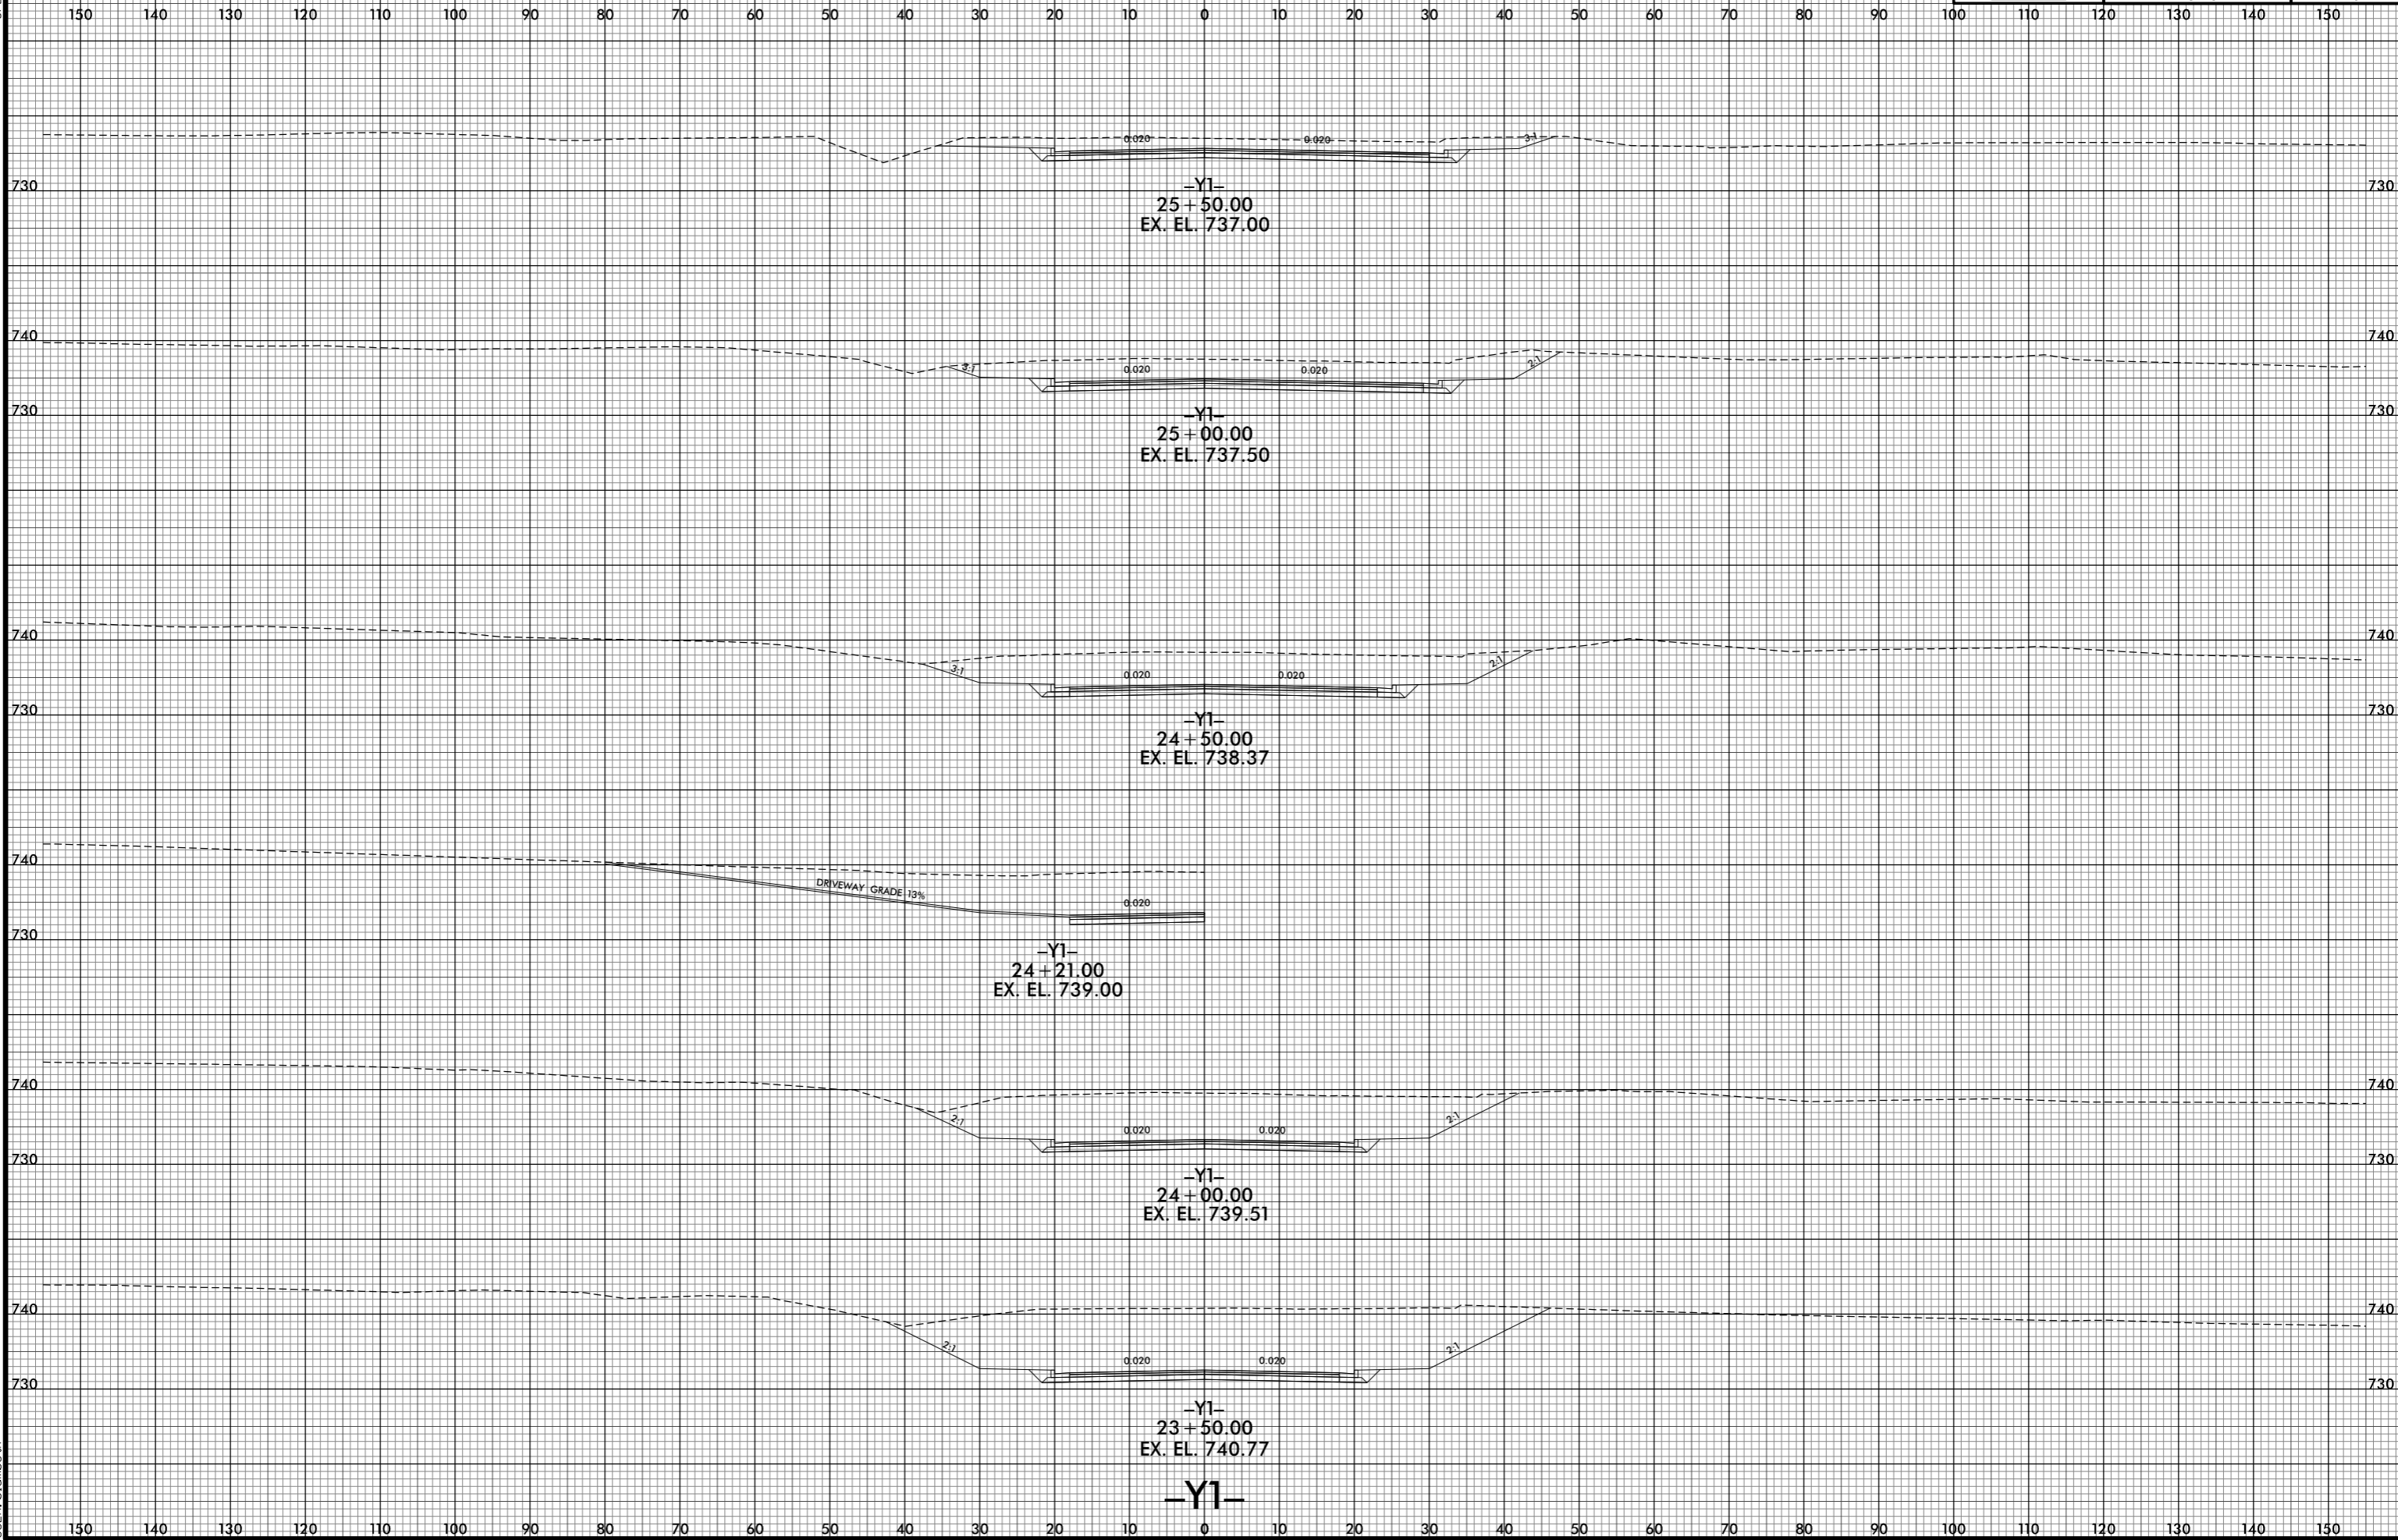

7/1/2015 2:29:49 PM
j:\R5737_XP_L\Y1.dgn
j:\R5737_XP_L\Y1.dgn