


6/23/16

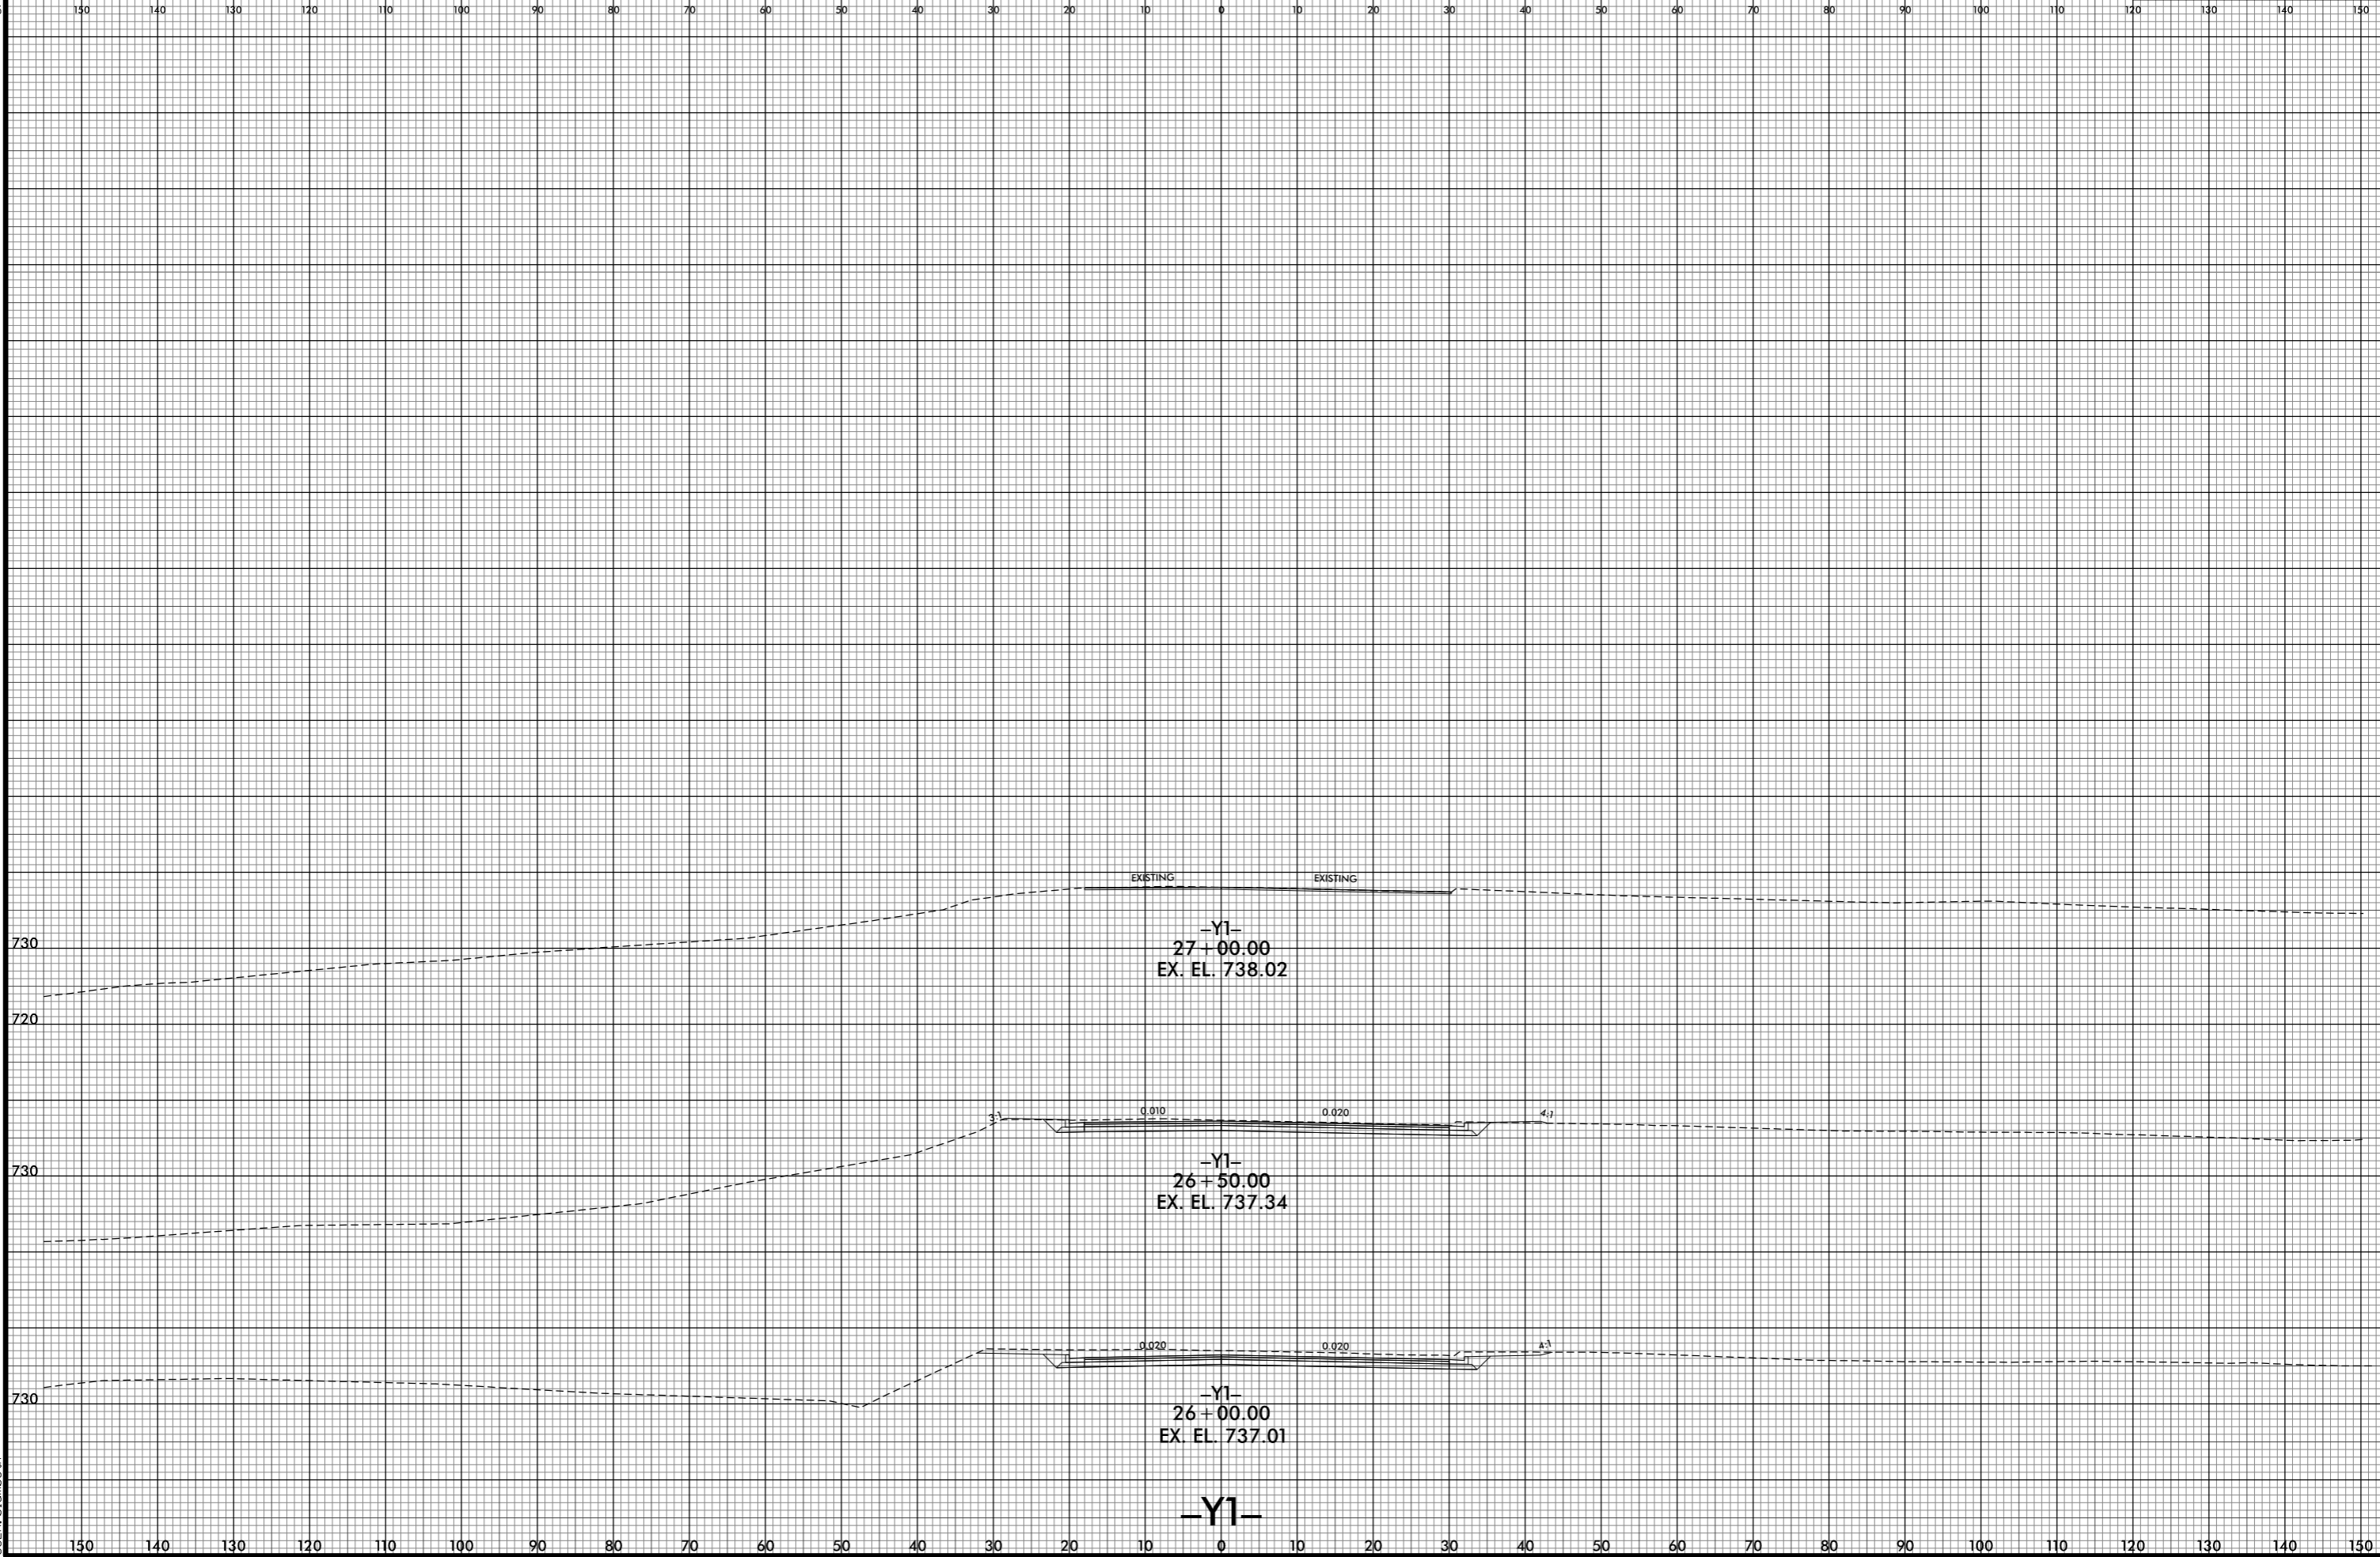

7/1/2021 5:29:51 PM
j:\RS\737_XPL\Y1.dgn
USER:blsmbeth