


6/23/16



PROJ. REFERENCE NO.	SHEET NO.
R-5737	X-81

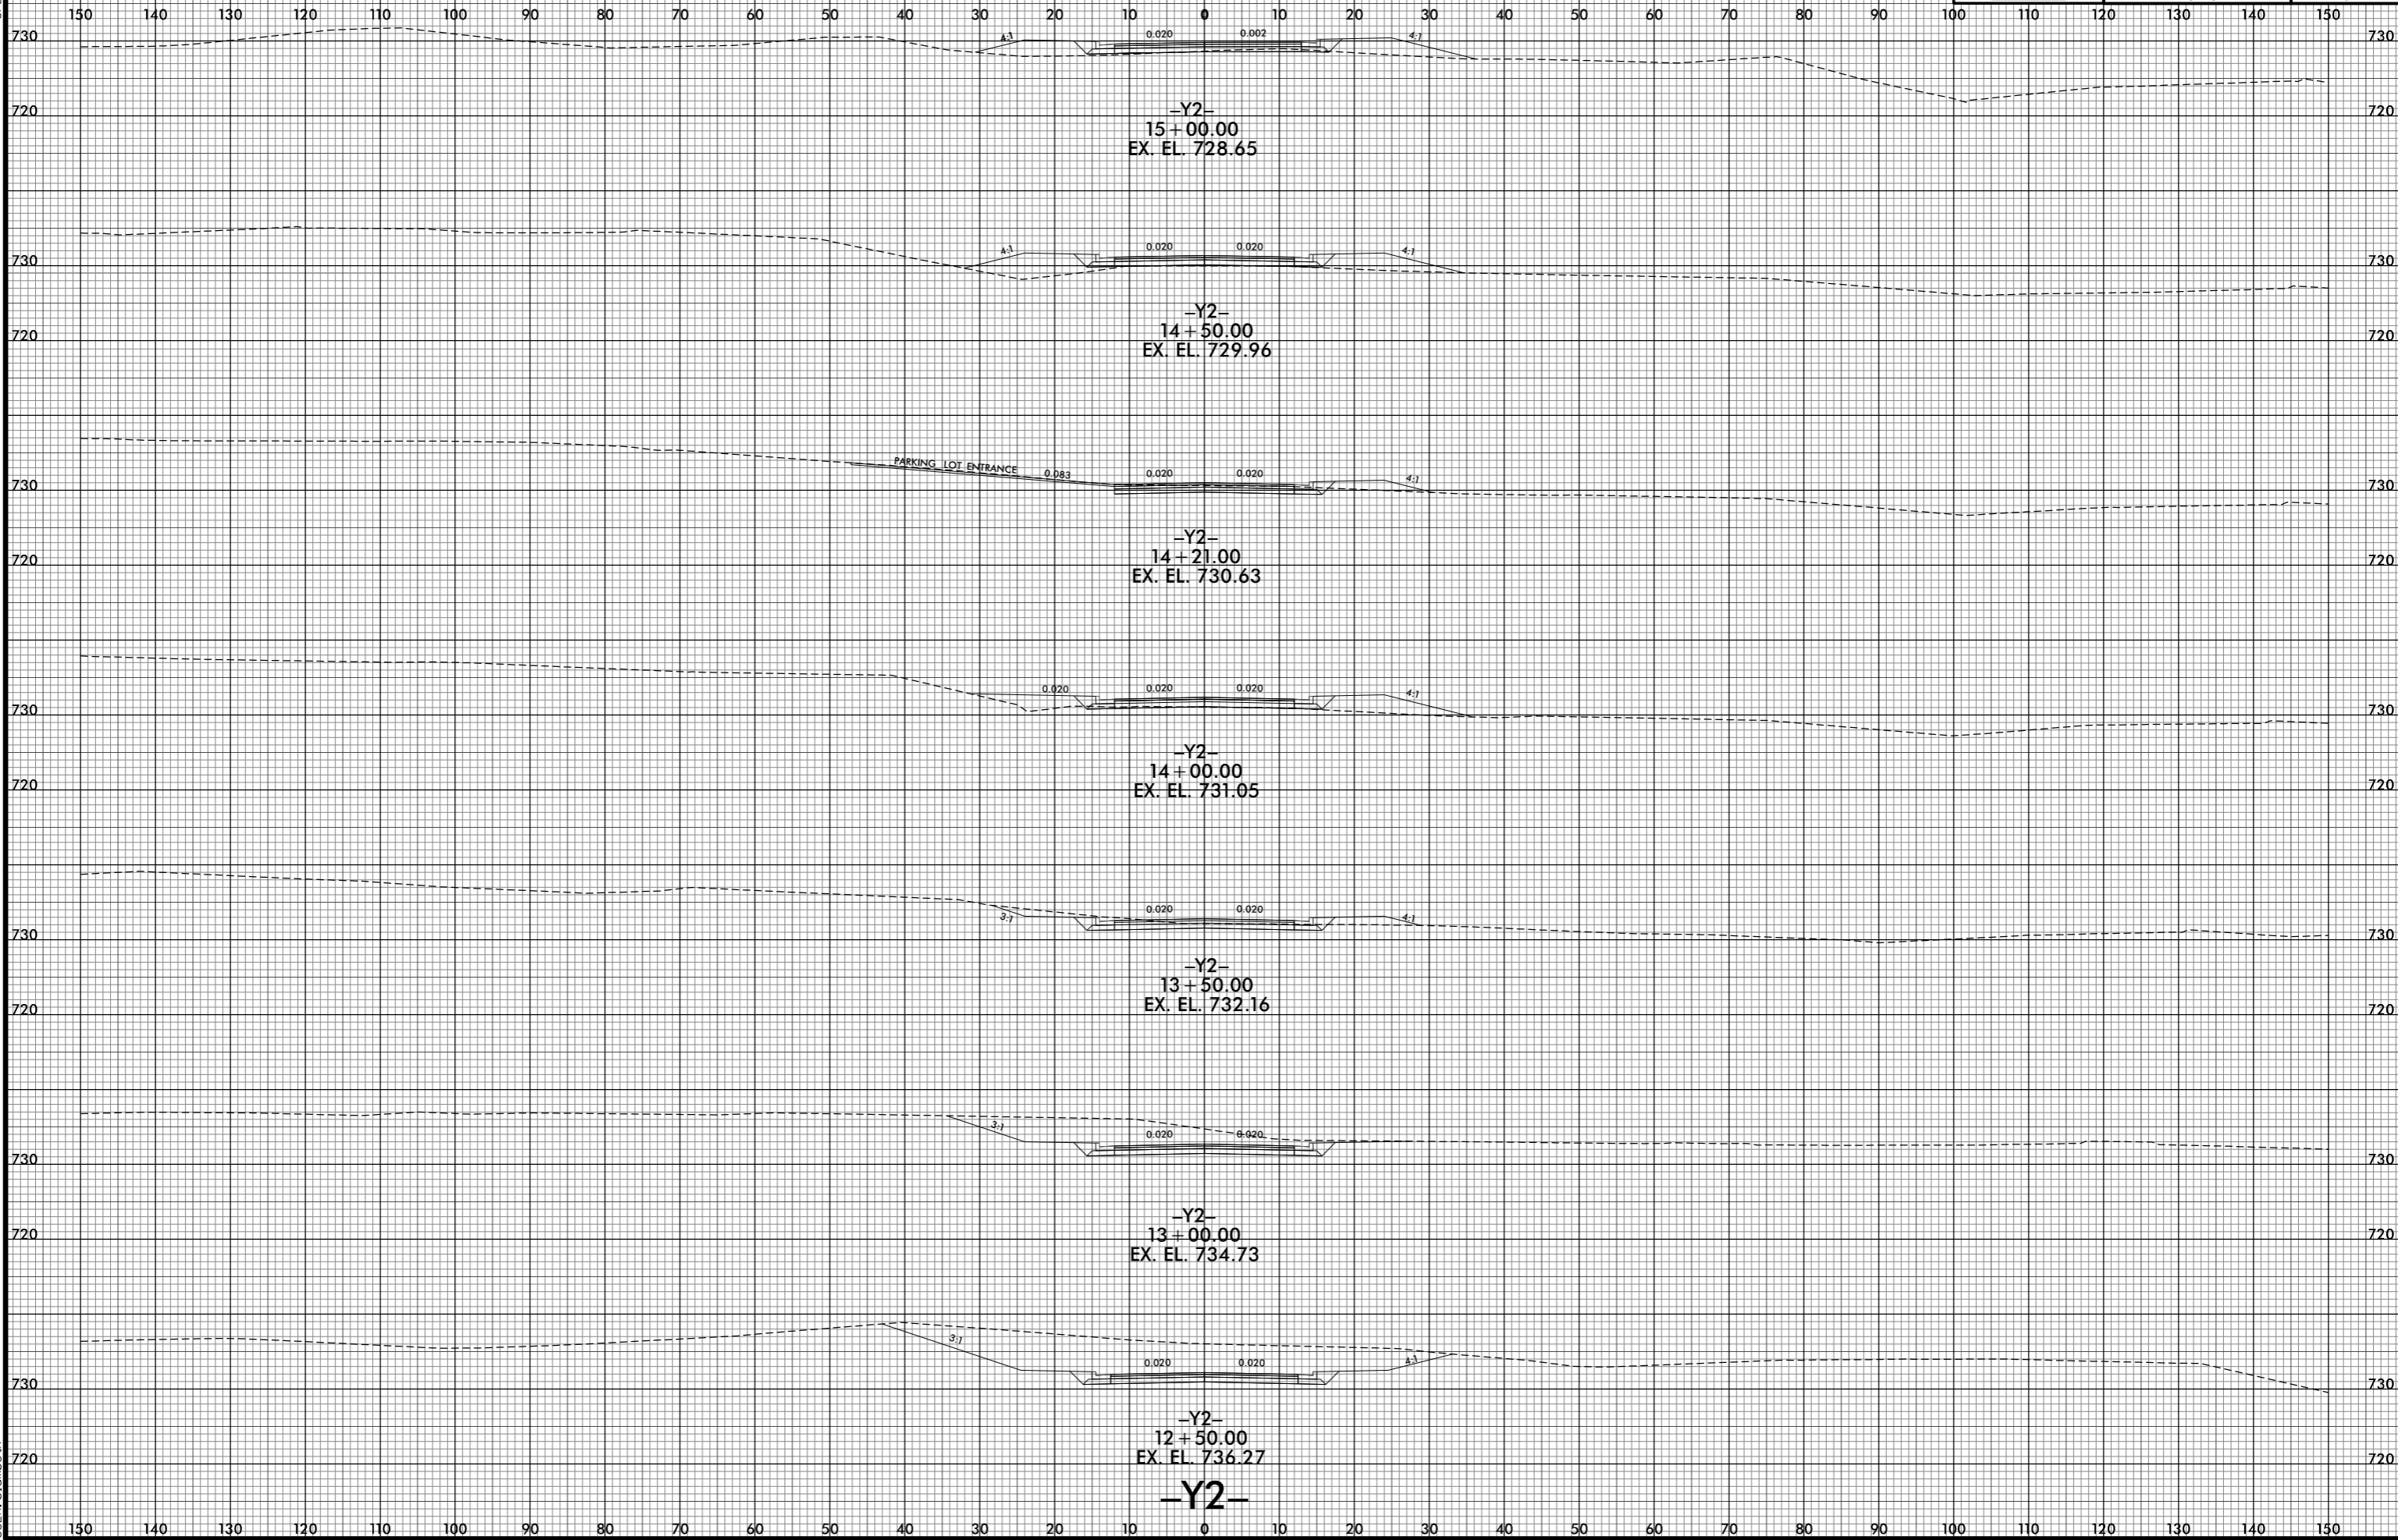

7/1/2021 5:29:54 PM  
j:\RS737\_XPL\Y2.dgn  
jls:Rblsm:th