


6/23/16

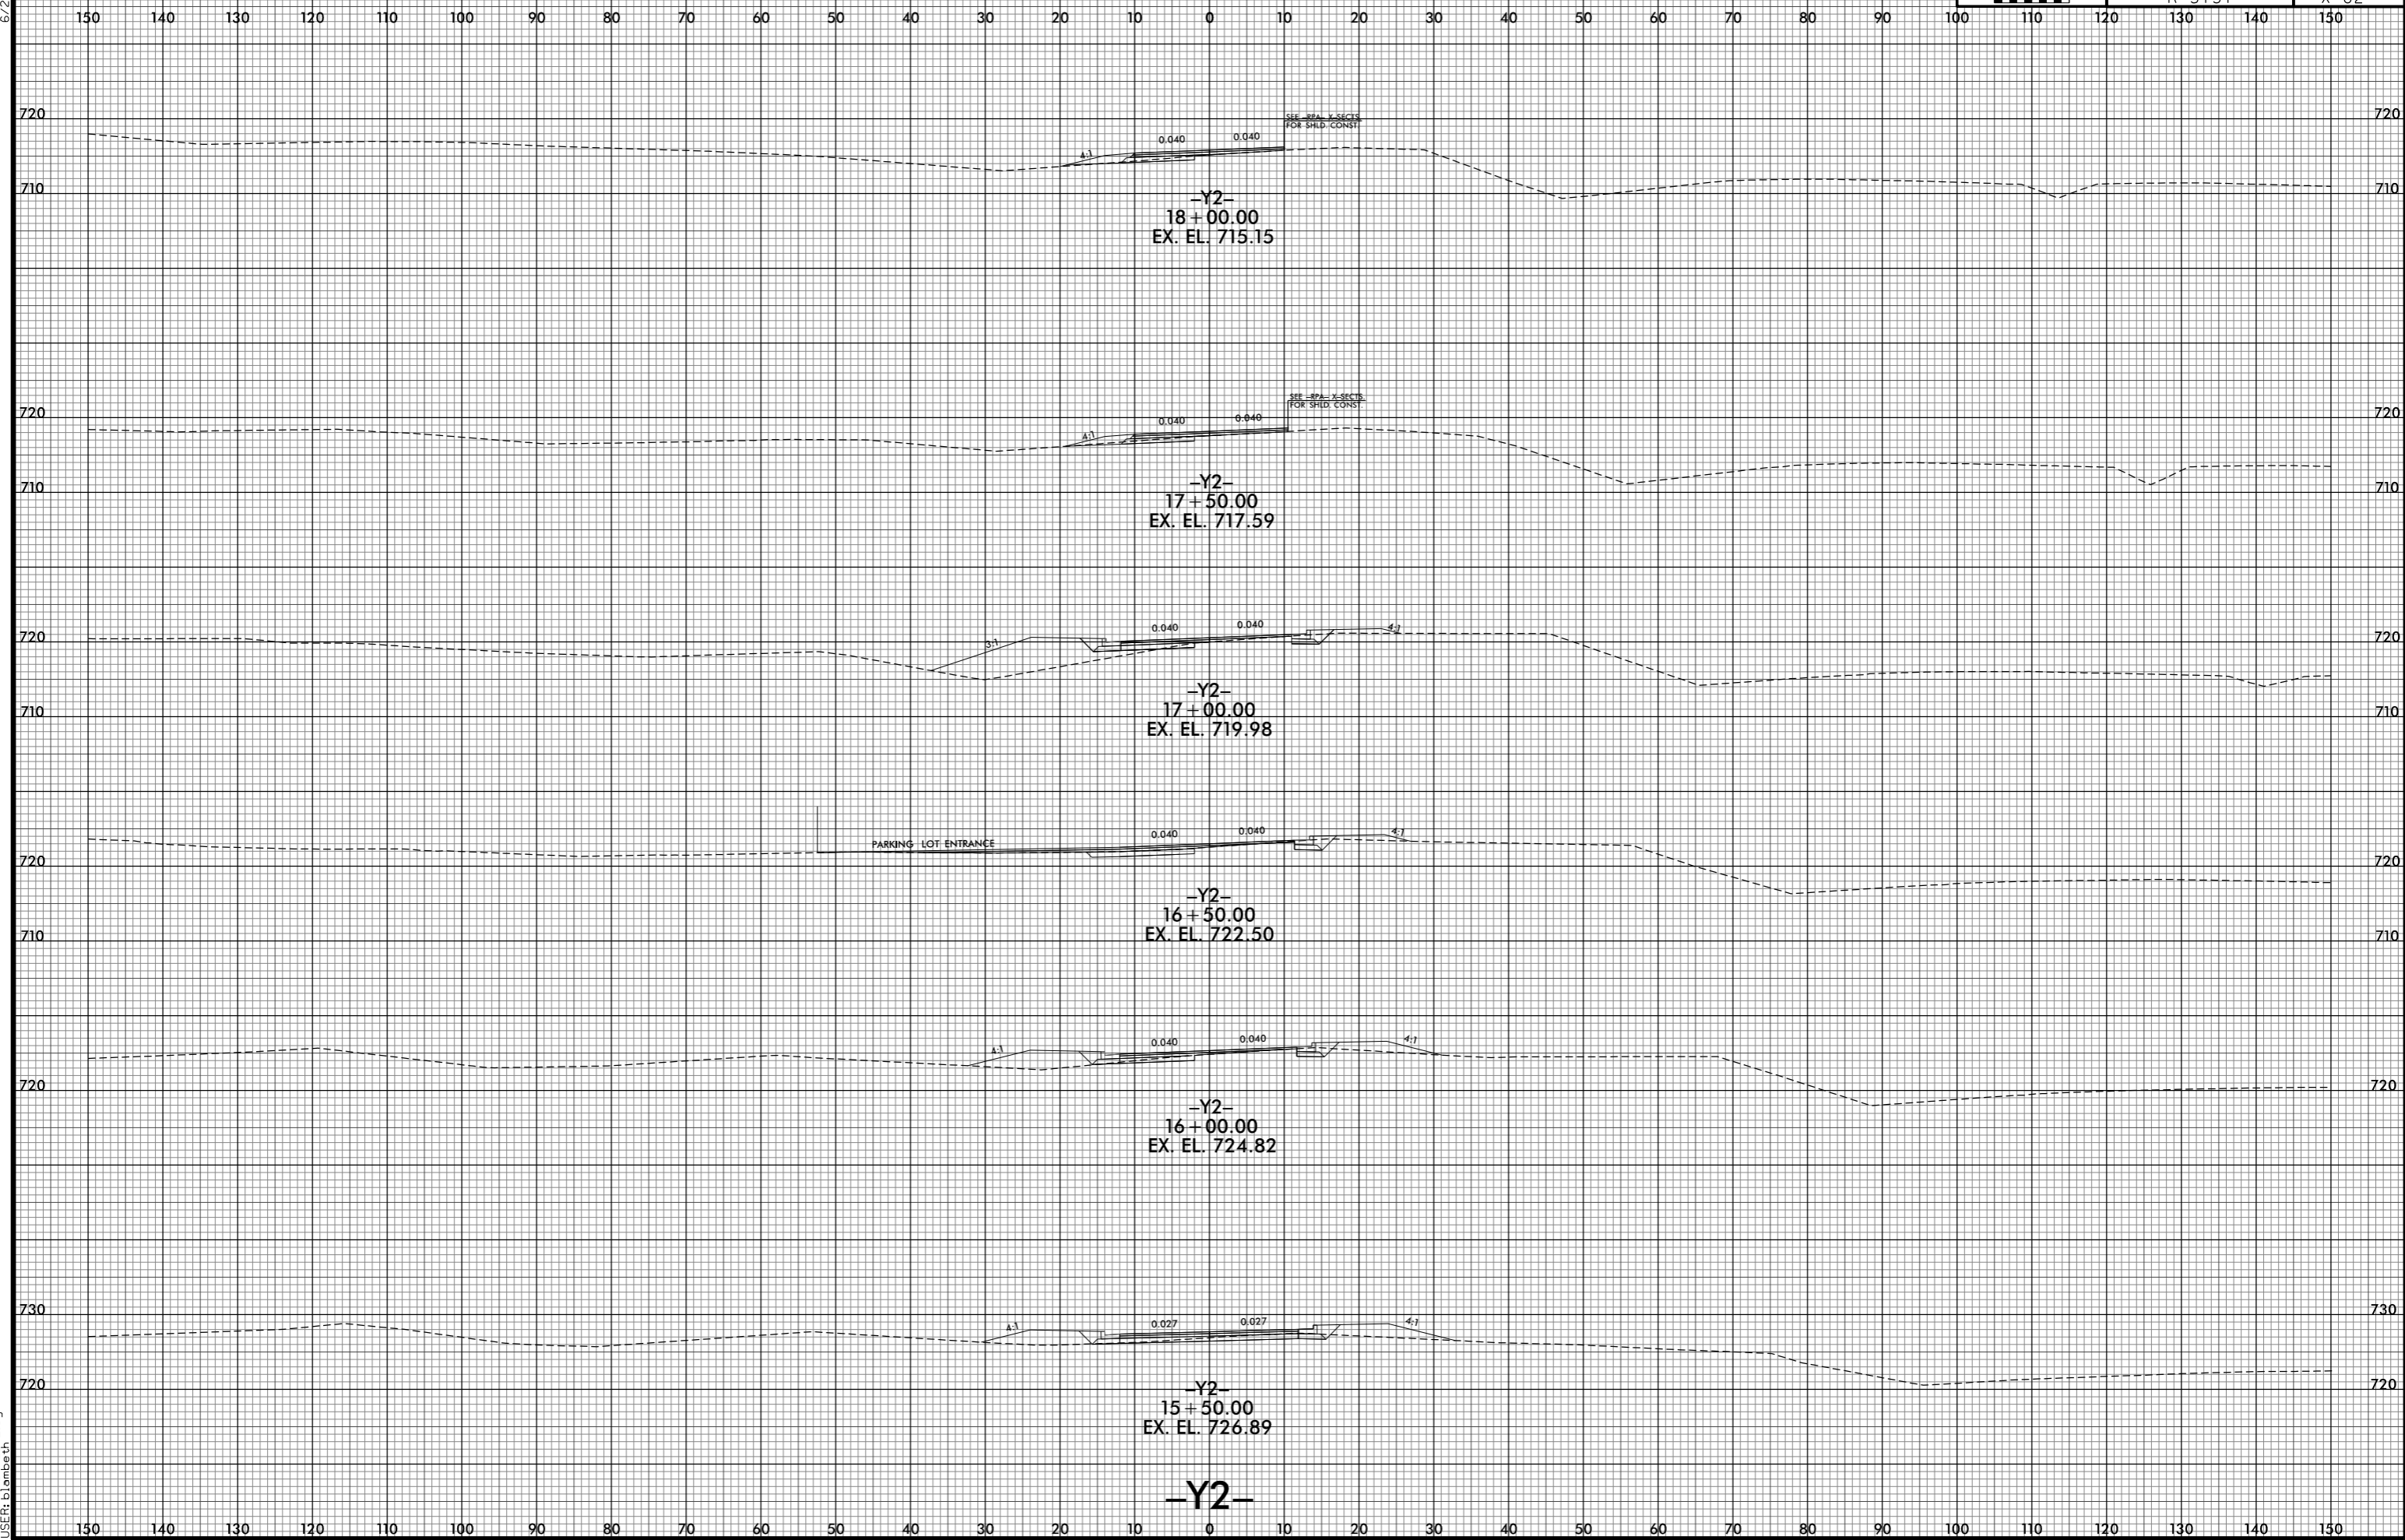

7/1/2015 4:29:56 PM  
j:\RS737\_XPL\Y2.dgn  
j:\RS737\_XPL\Y2.dgn