


6/23/16



PROJ. REFERENCE NO.	SHEET NO.
R-5737	X-85

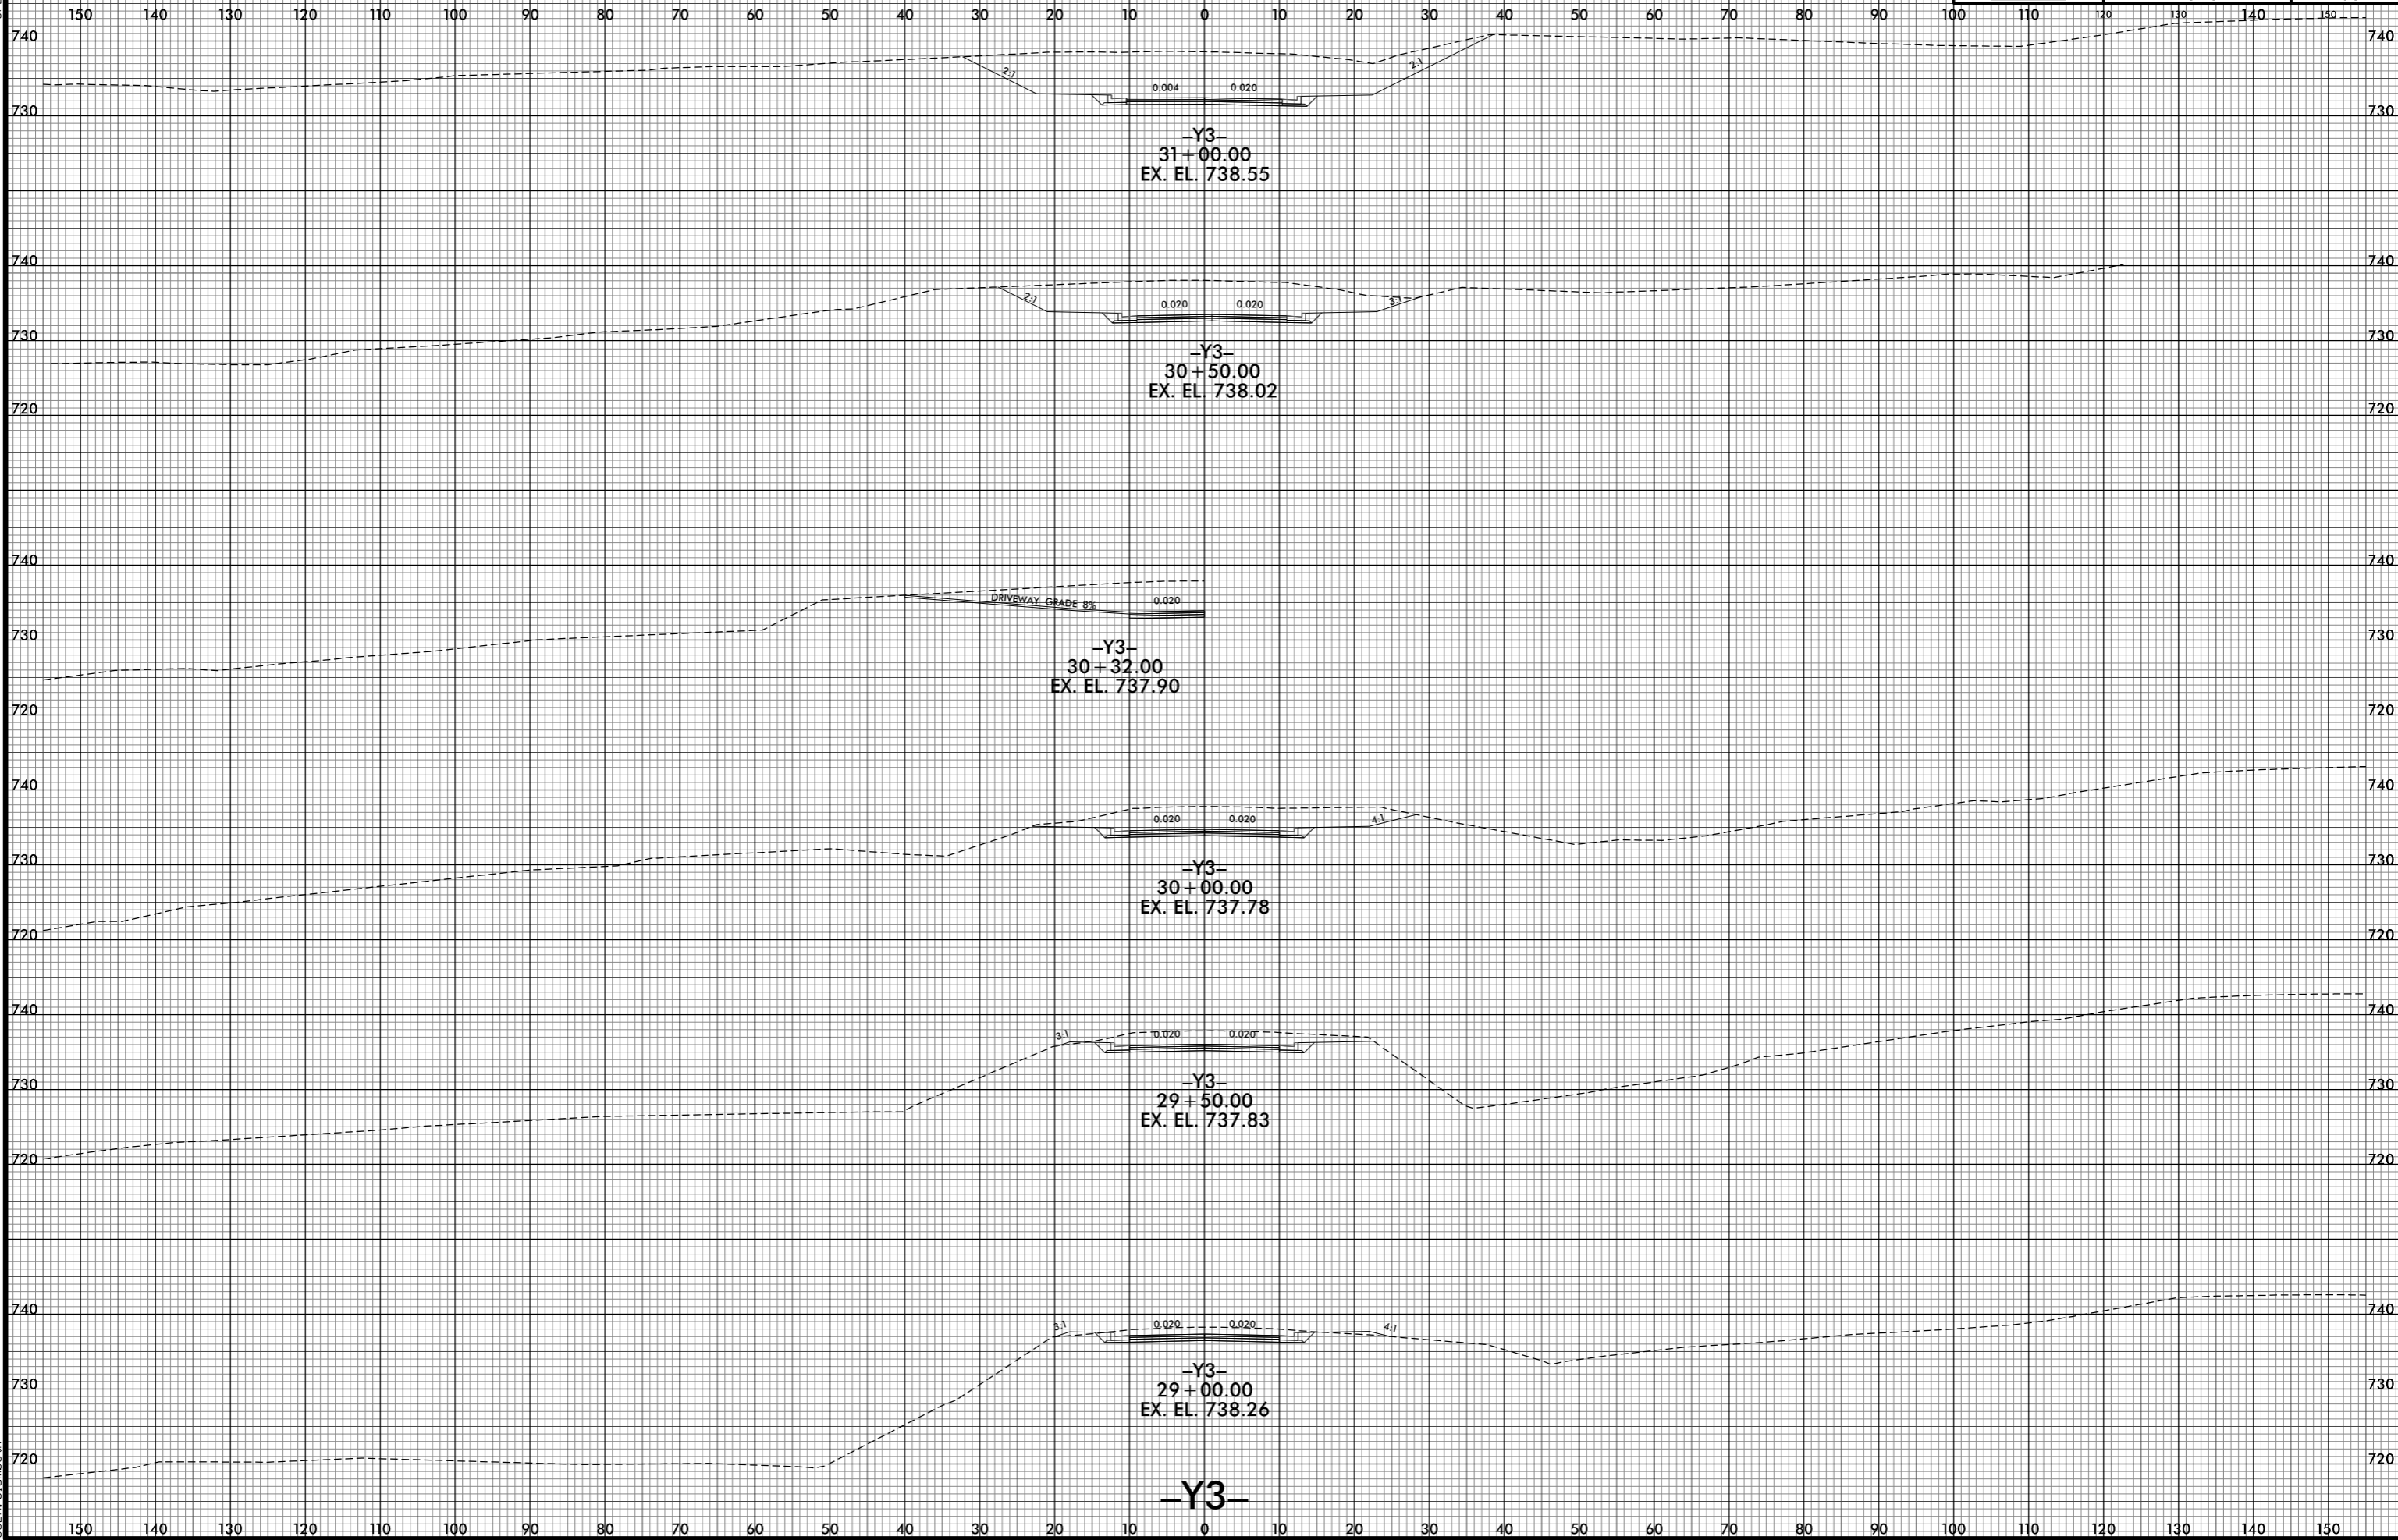

-Y3-  
31+00.00  
EX. EL. 738.55

-Y3-  
30+50.00  
EX. EL. 738.02

-Y3-  
30+32.00  
EX. EL. 737.90

-Y3-  
30+00.00  
EX. EL. 737.78

-Y3-  
29+50.00  
EX. EL. 737.83

-Y3-  
29+00.00  
EX. EL. 738.26

-Y3-

7/1/2015 3:30:01 PM  
j:\RS737\_XPL\Y3.dgn