


6/23/16

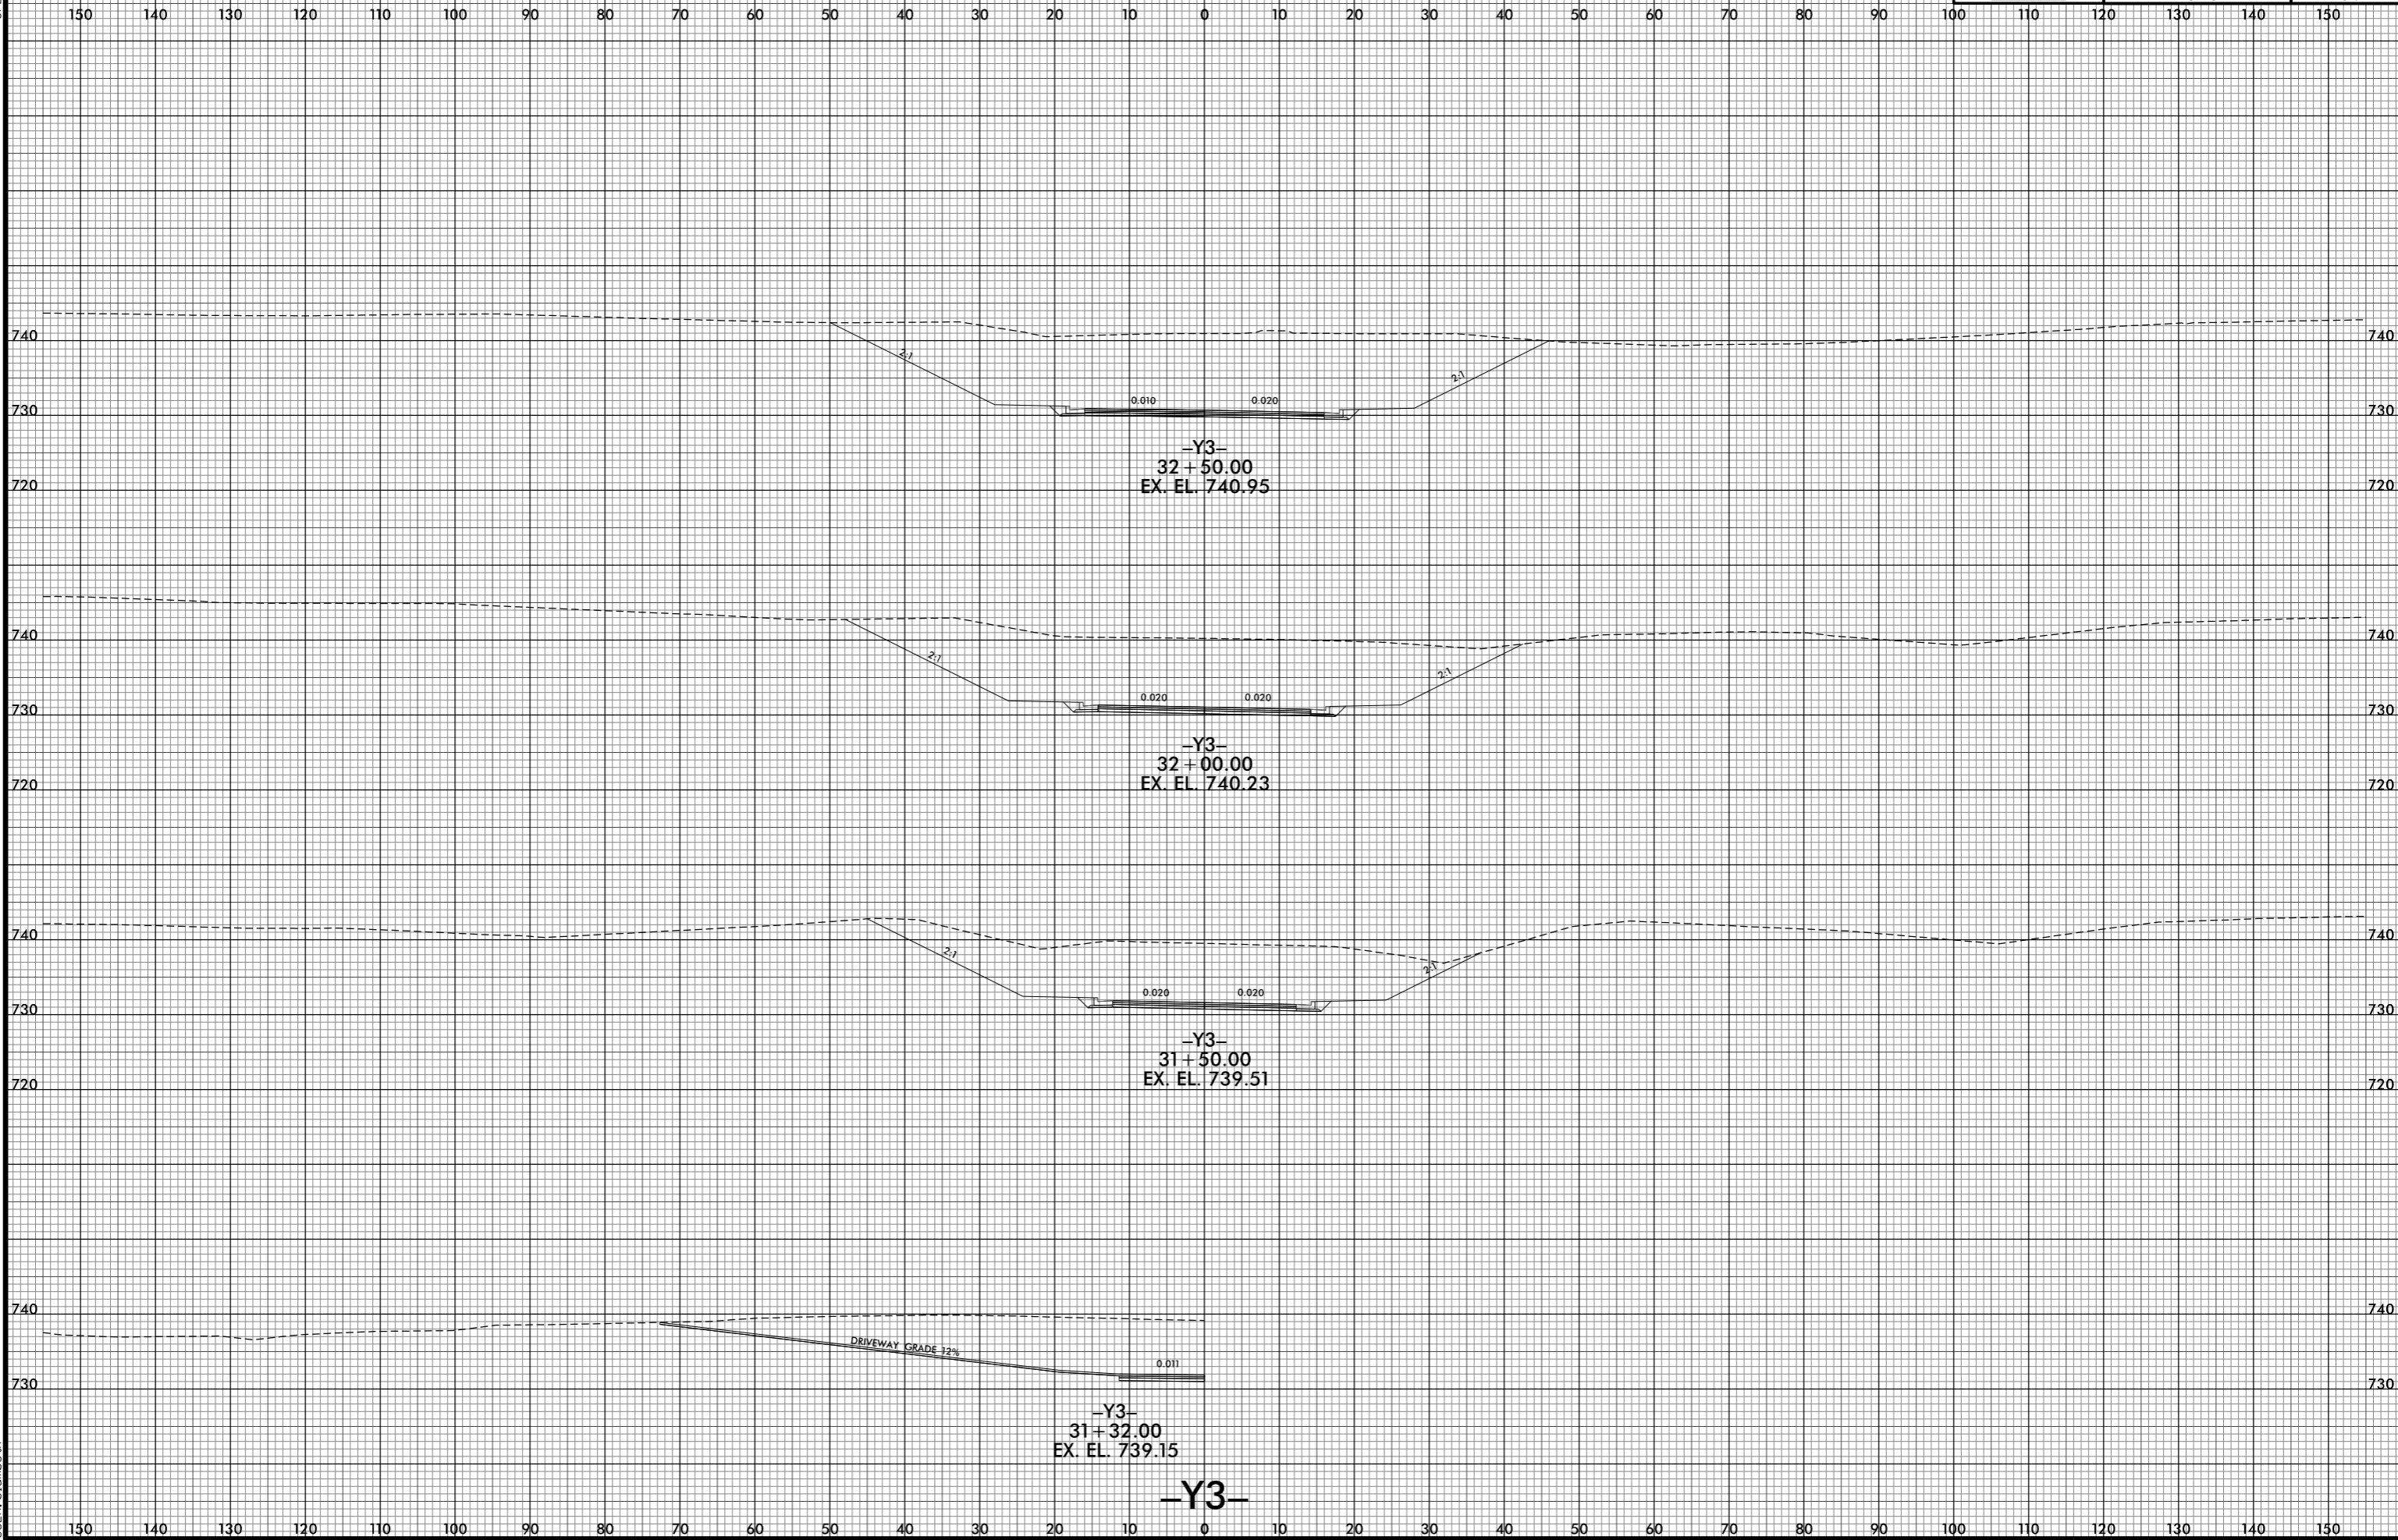

7/1/2015 3:00:02 PM
j:\RS\5737_XPL\Y3.dgn
j:\RS\5737_XPL\Y3.dgn

-Y3-