


6/23/16

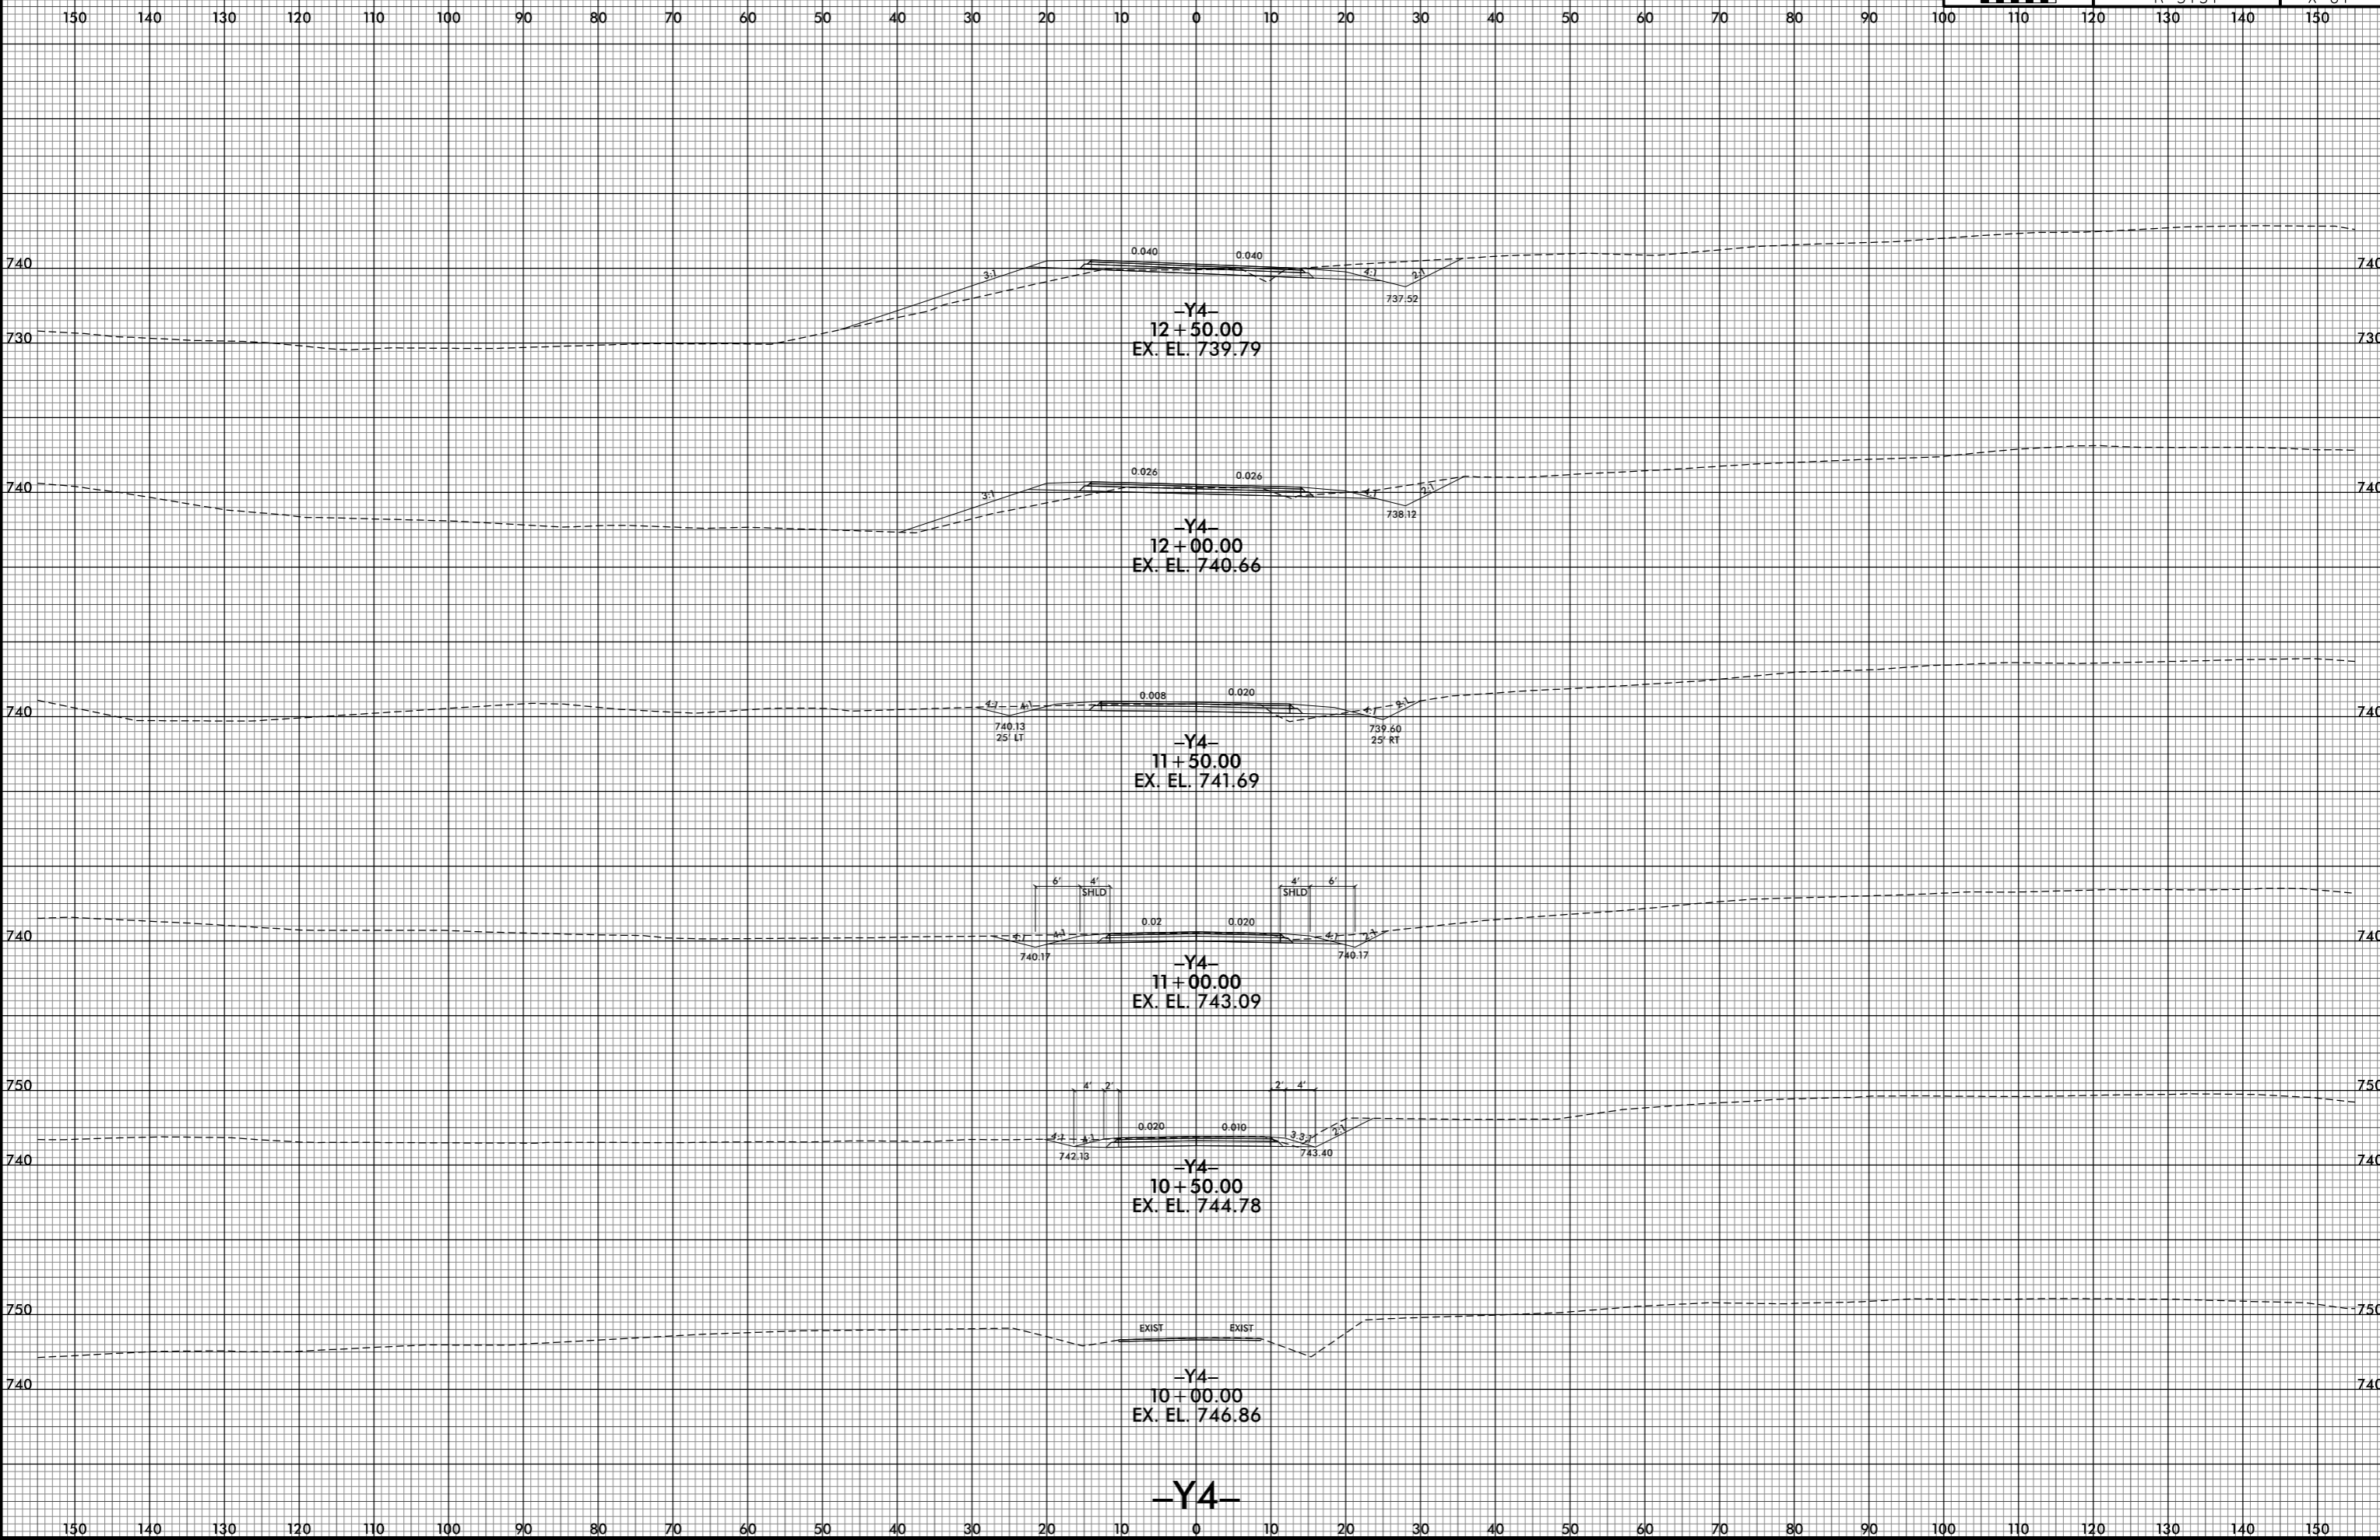

PROJ. REFERENCE NO.	SHEET NO.
R-5737	X-87



7/1/2015 3:04:04 PM
j:\RS737_XPL\Y4.dgn
j:\RE\blm\eth