


6/23/16

0 5 10	PROJ. REFERENCE NO.	SHEET NO.
	R-5737	X-88

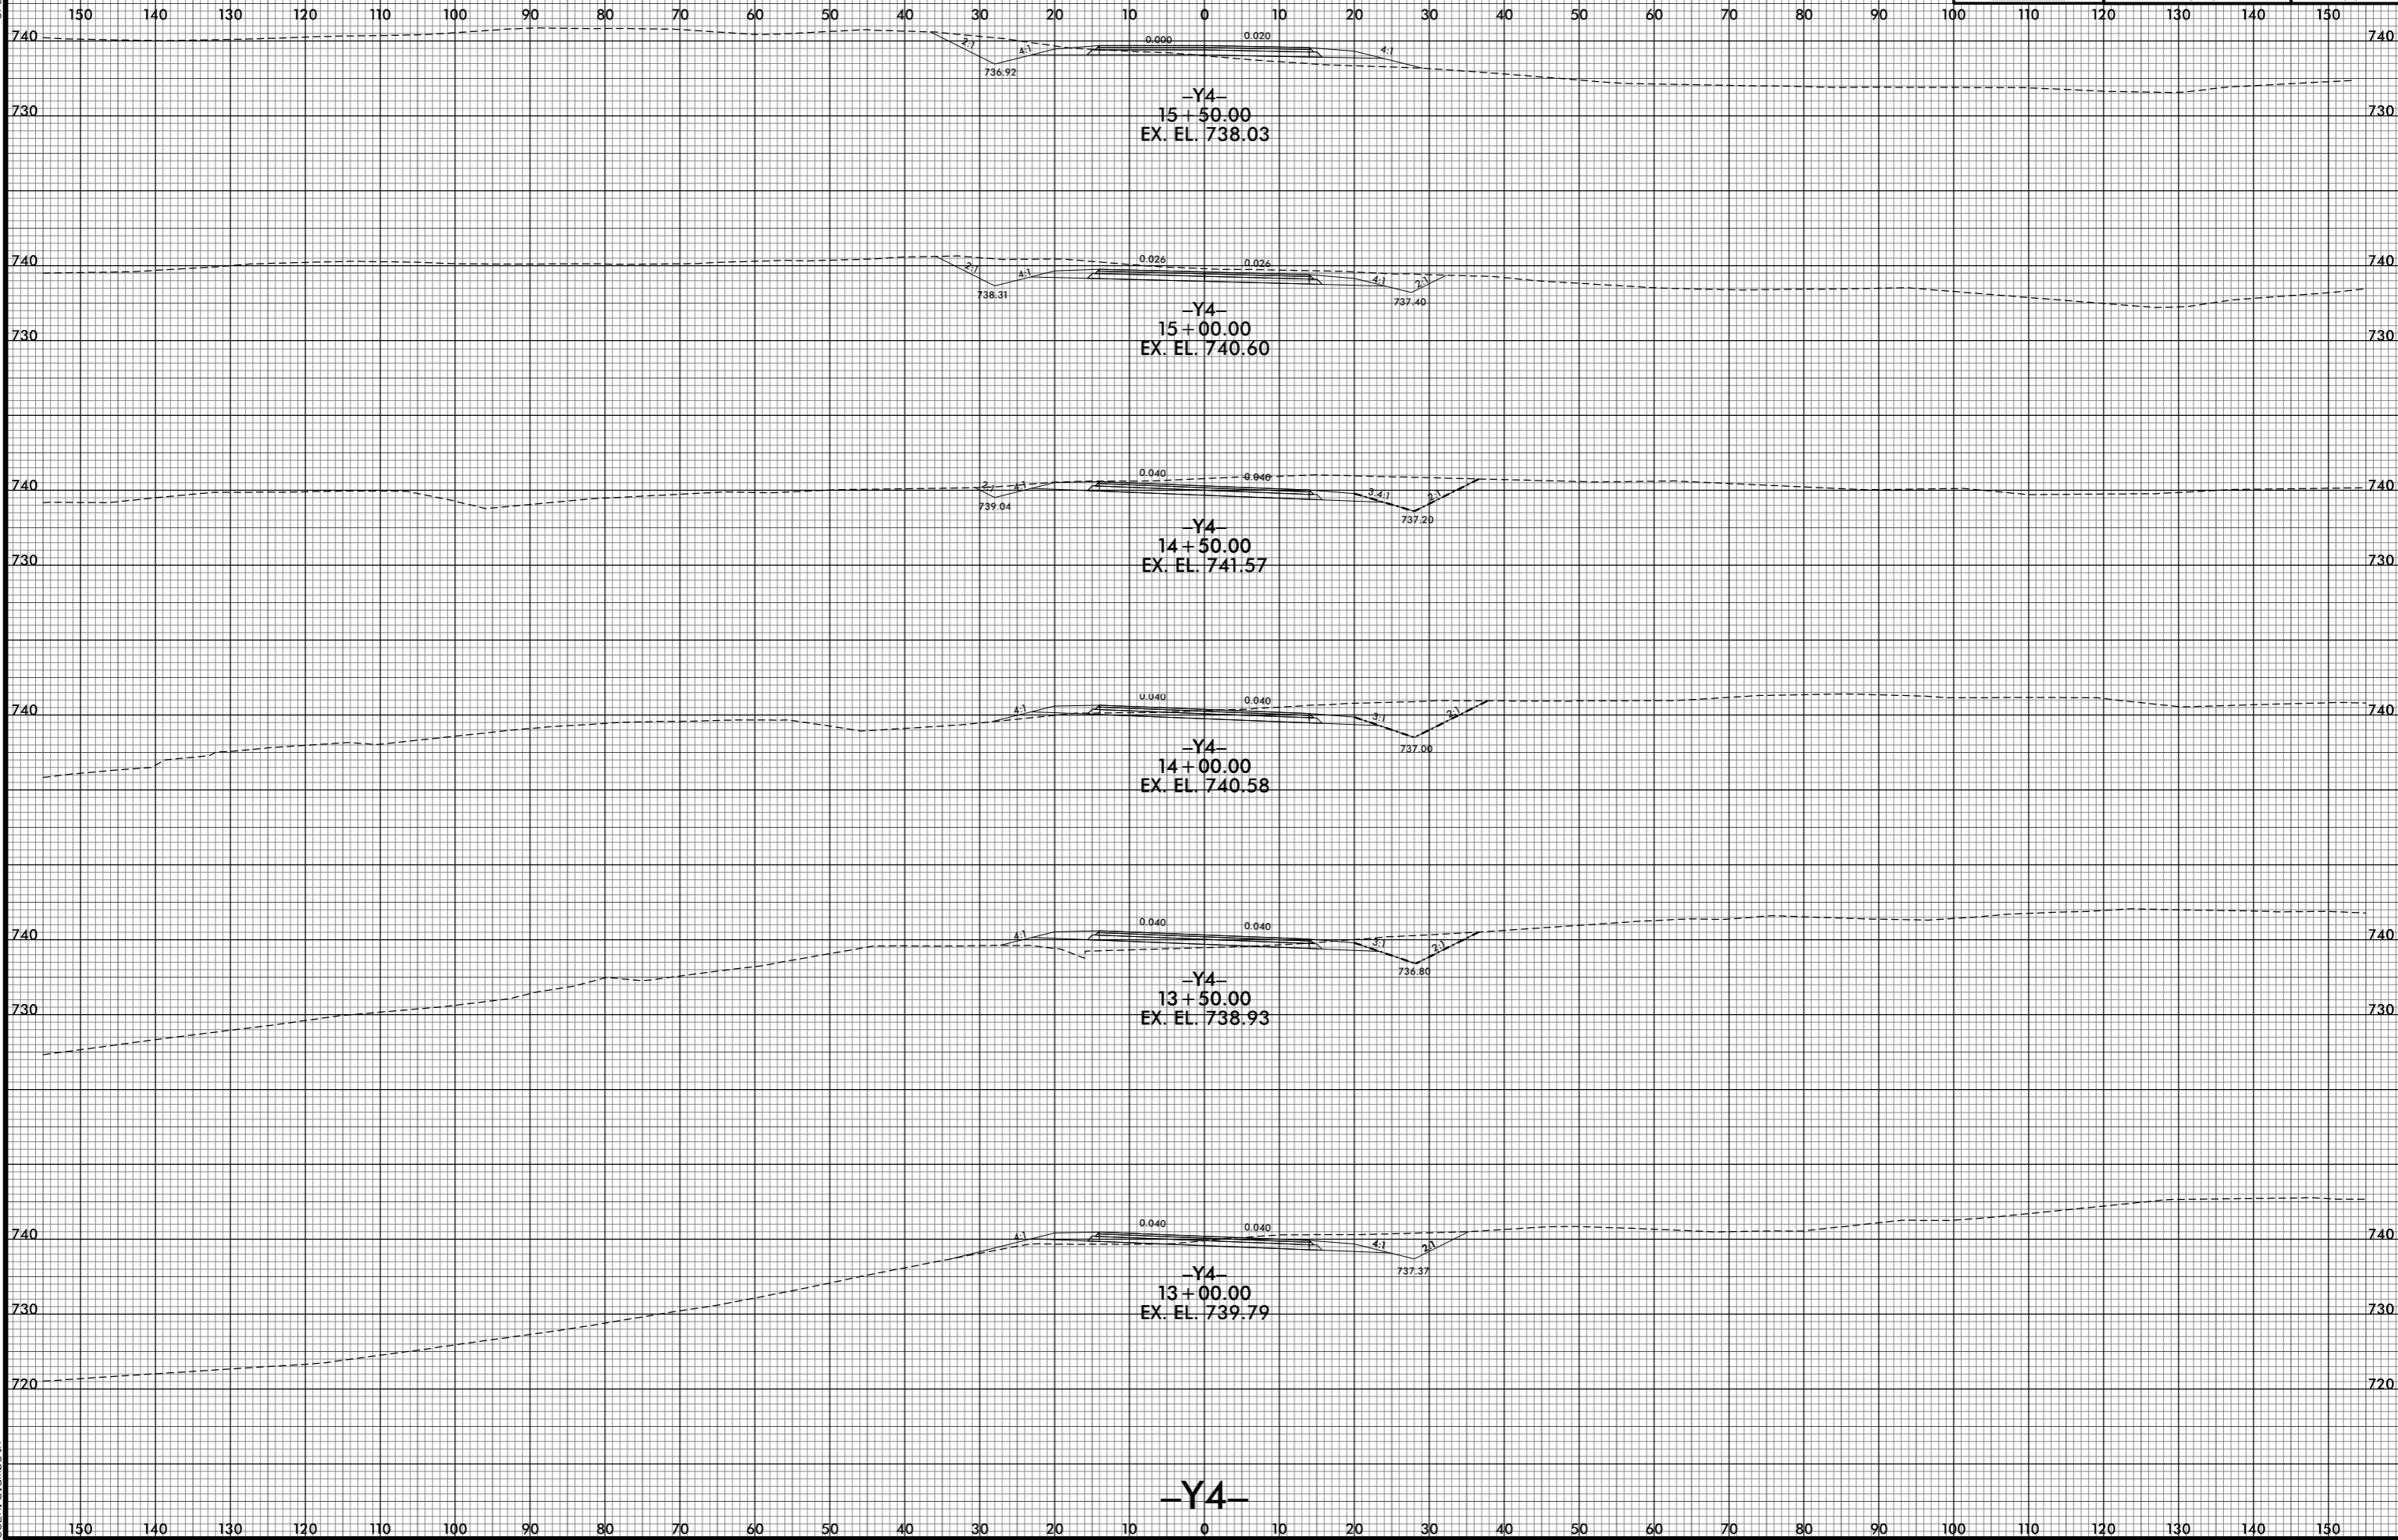

7/1/2021 5:30:06 PM
j:\RS737_XPL\Y4.dgn
j:\RS737_XPL\Y4.dgn