


6/23/16

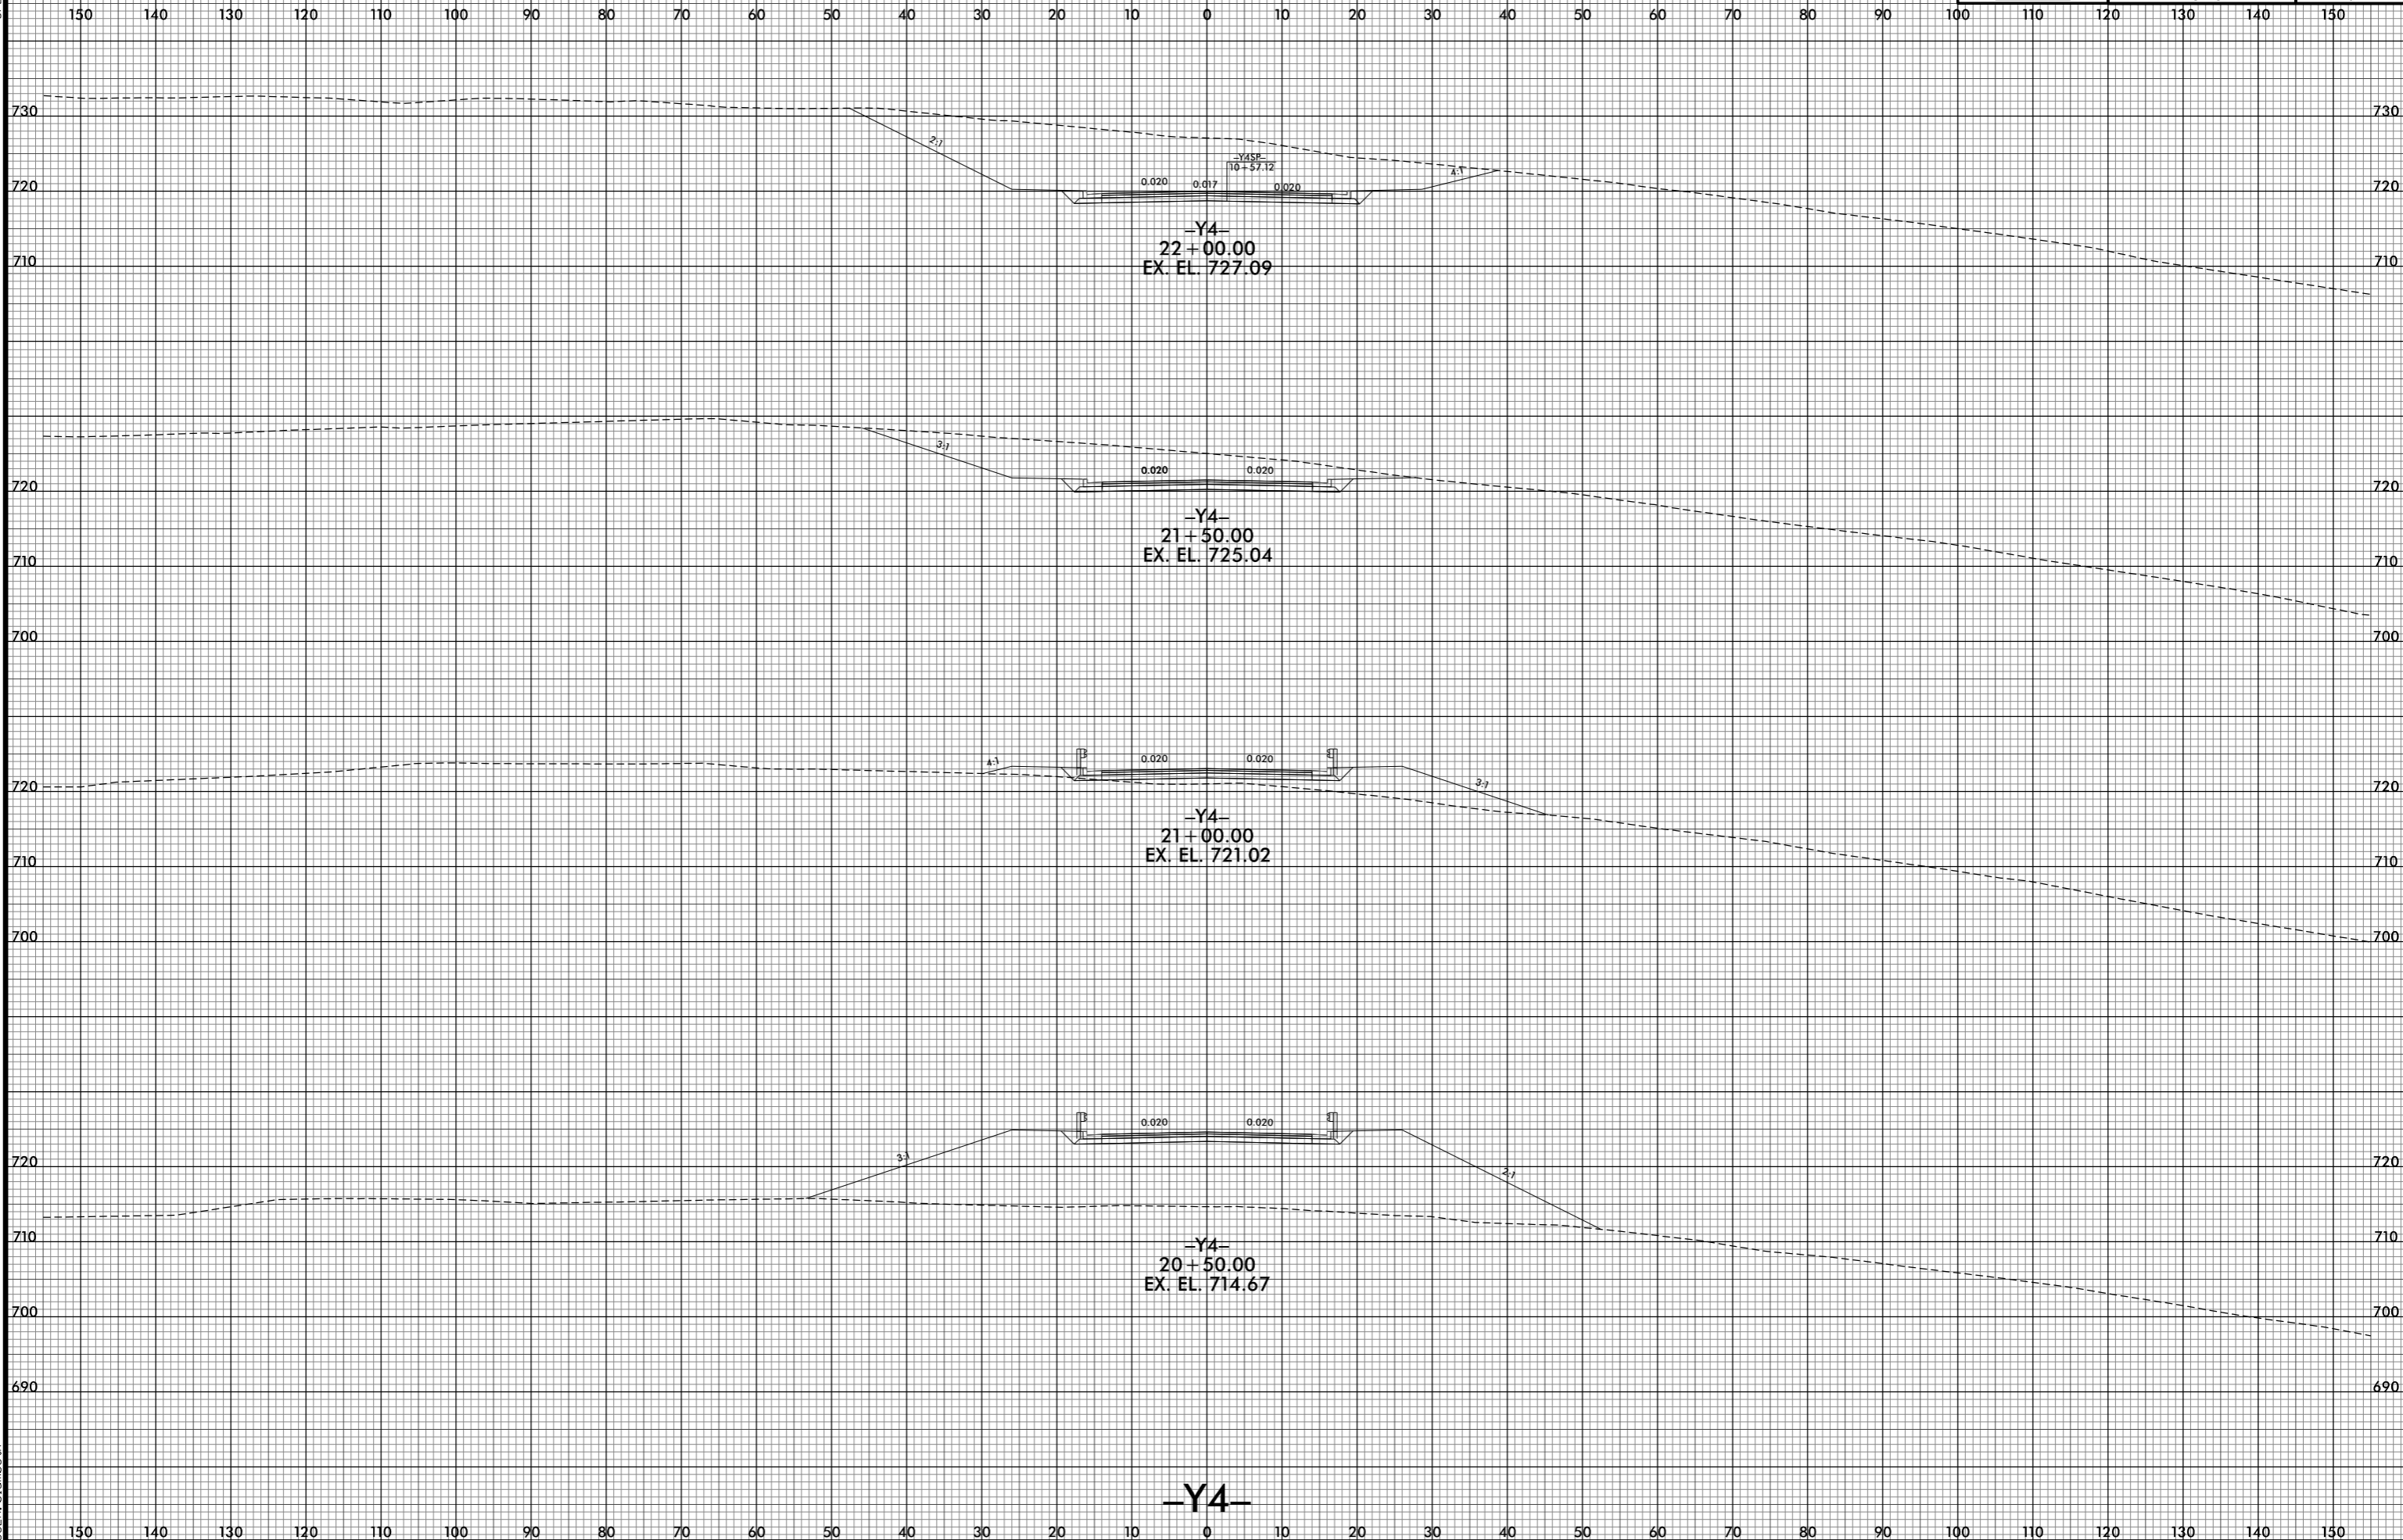

7/1/2021 5:30:11 PM
j:\RS737_XPL\Y4.dgn
j:\RS737_XPL\Y4.dgn