


6/23/16



PROJ. REFERENCE NO.	SHEET NO.
R-5737	X-92

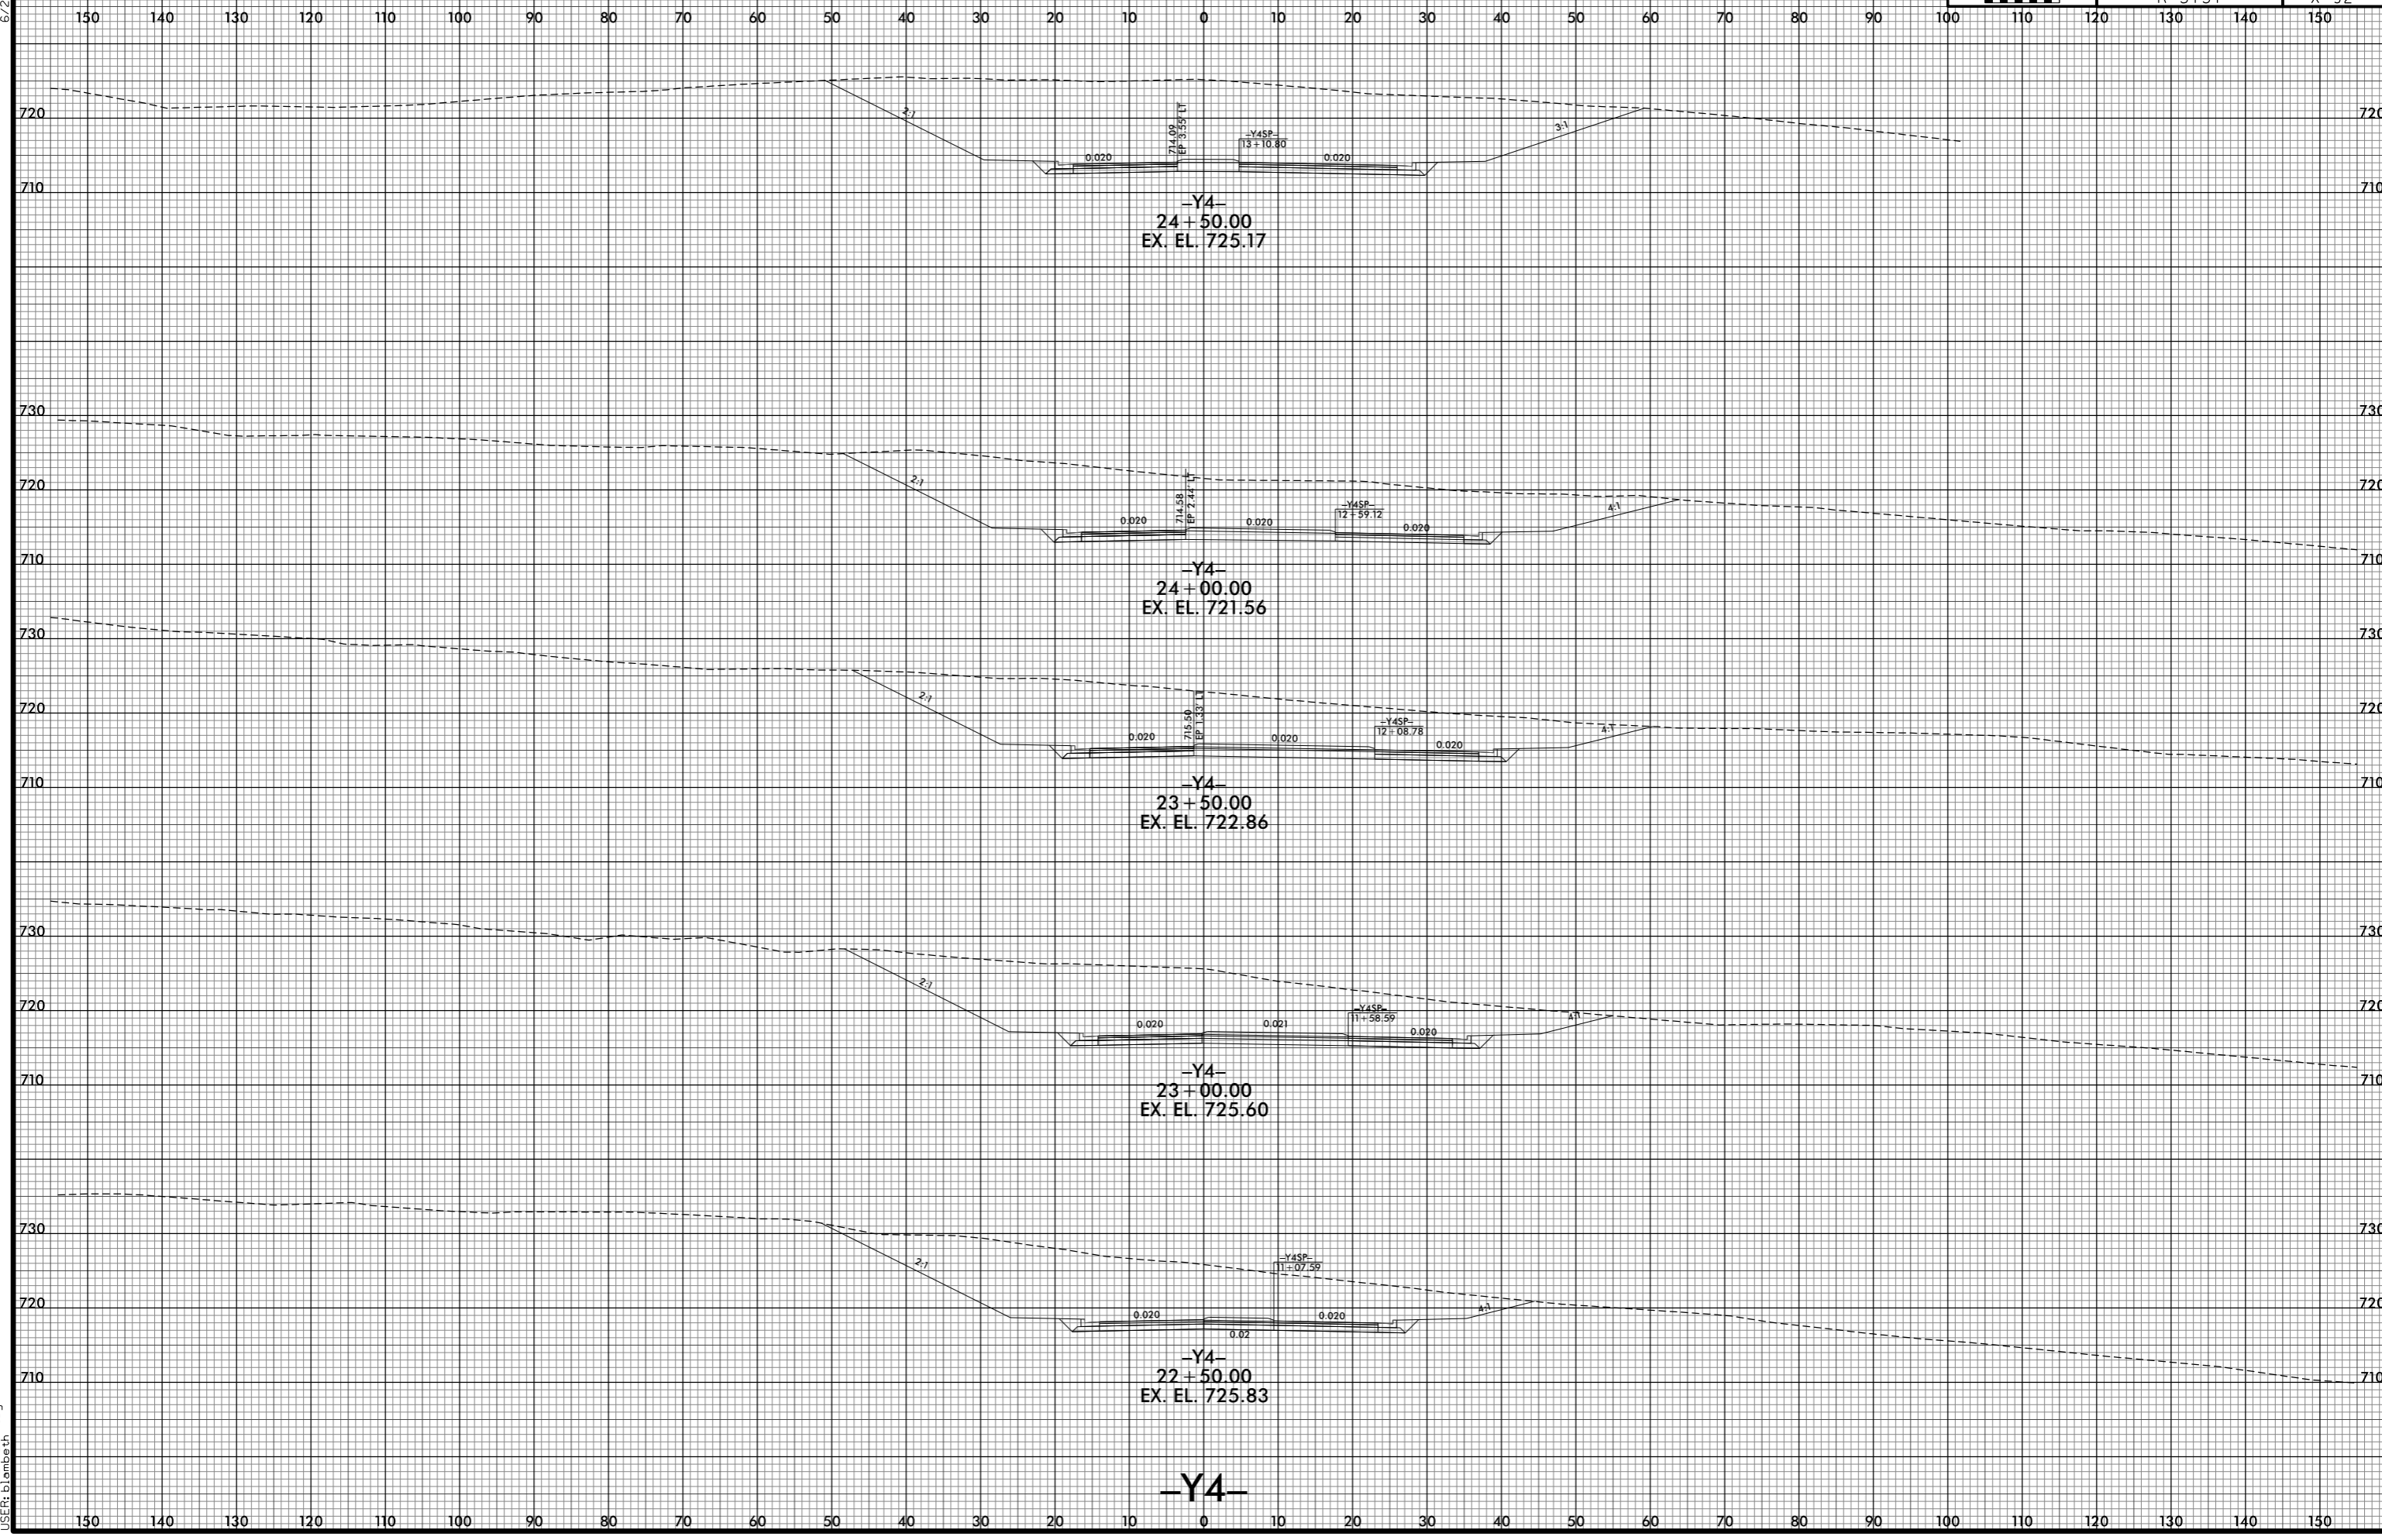

7/1/2015 3:30:12 PM
j:\R5737_XPL\Y4.dgn
j:\R5737_XPL\Y4.dgn

-Y4-