


6/23/16

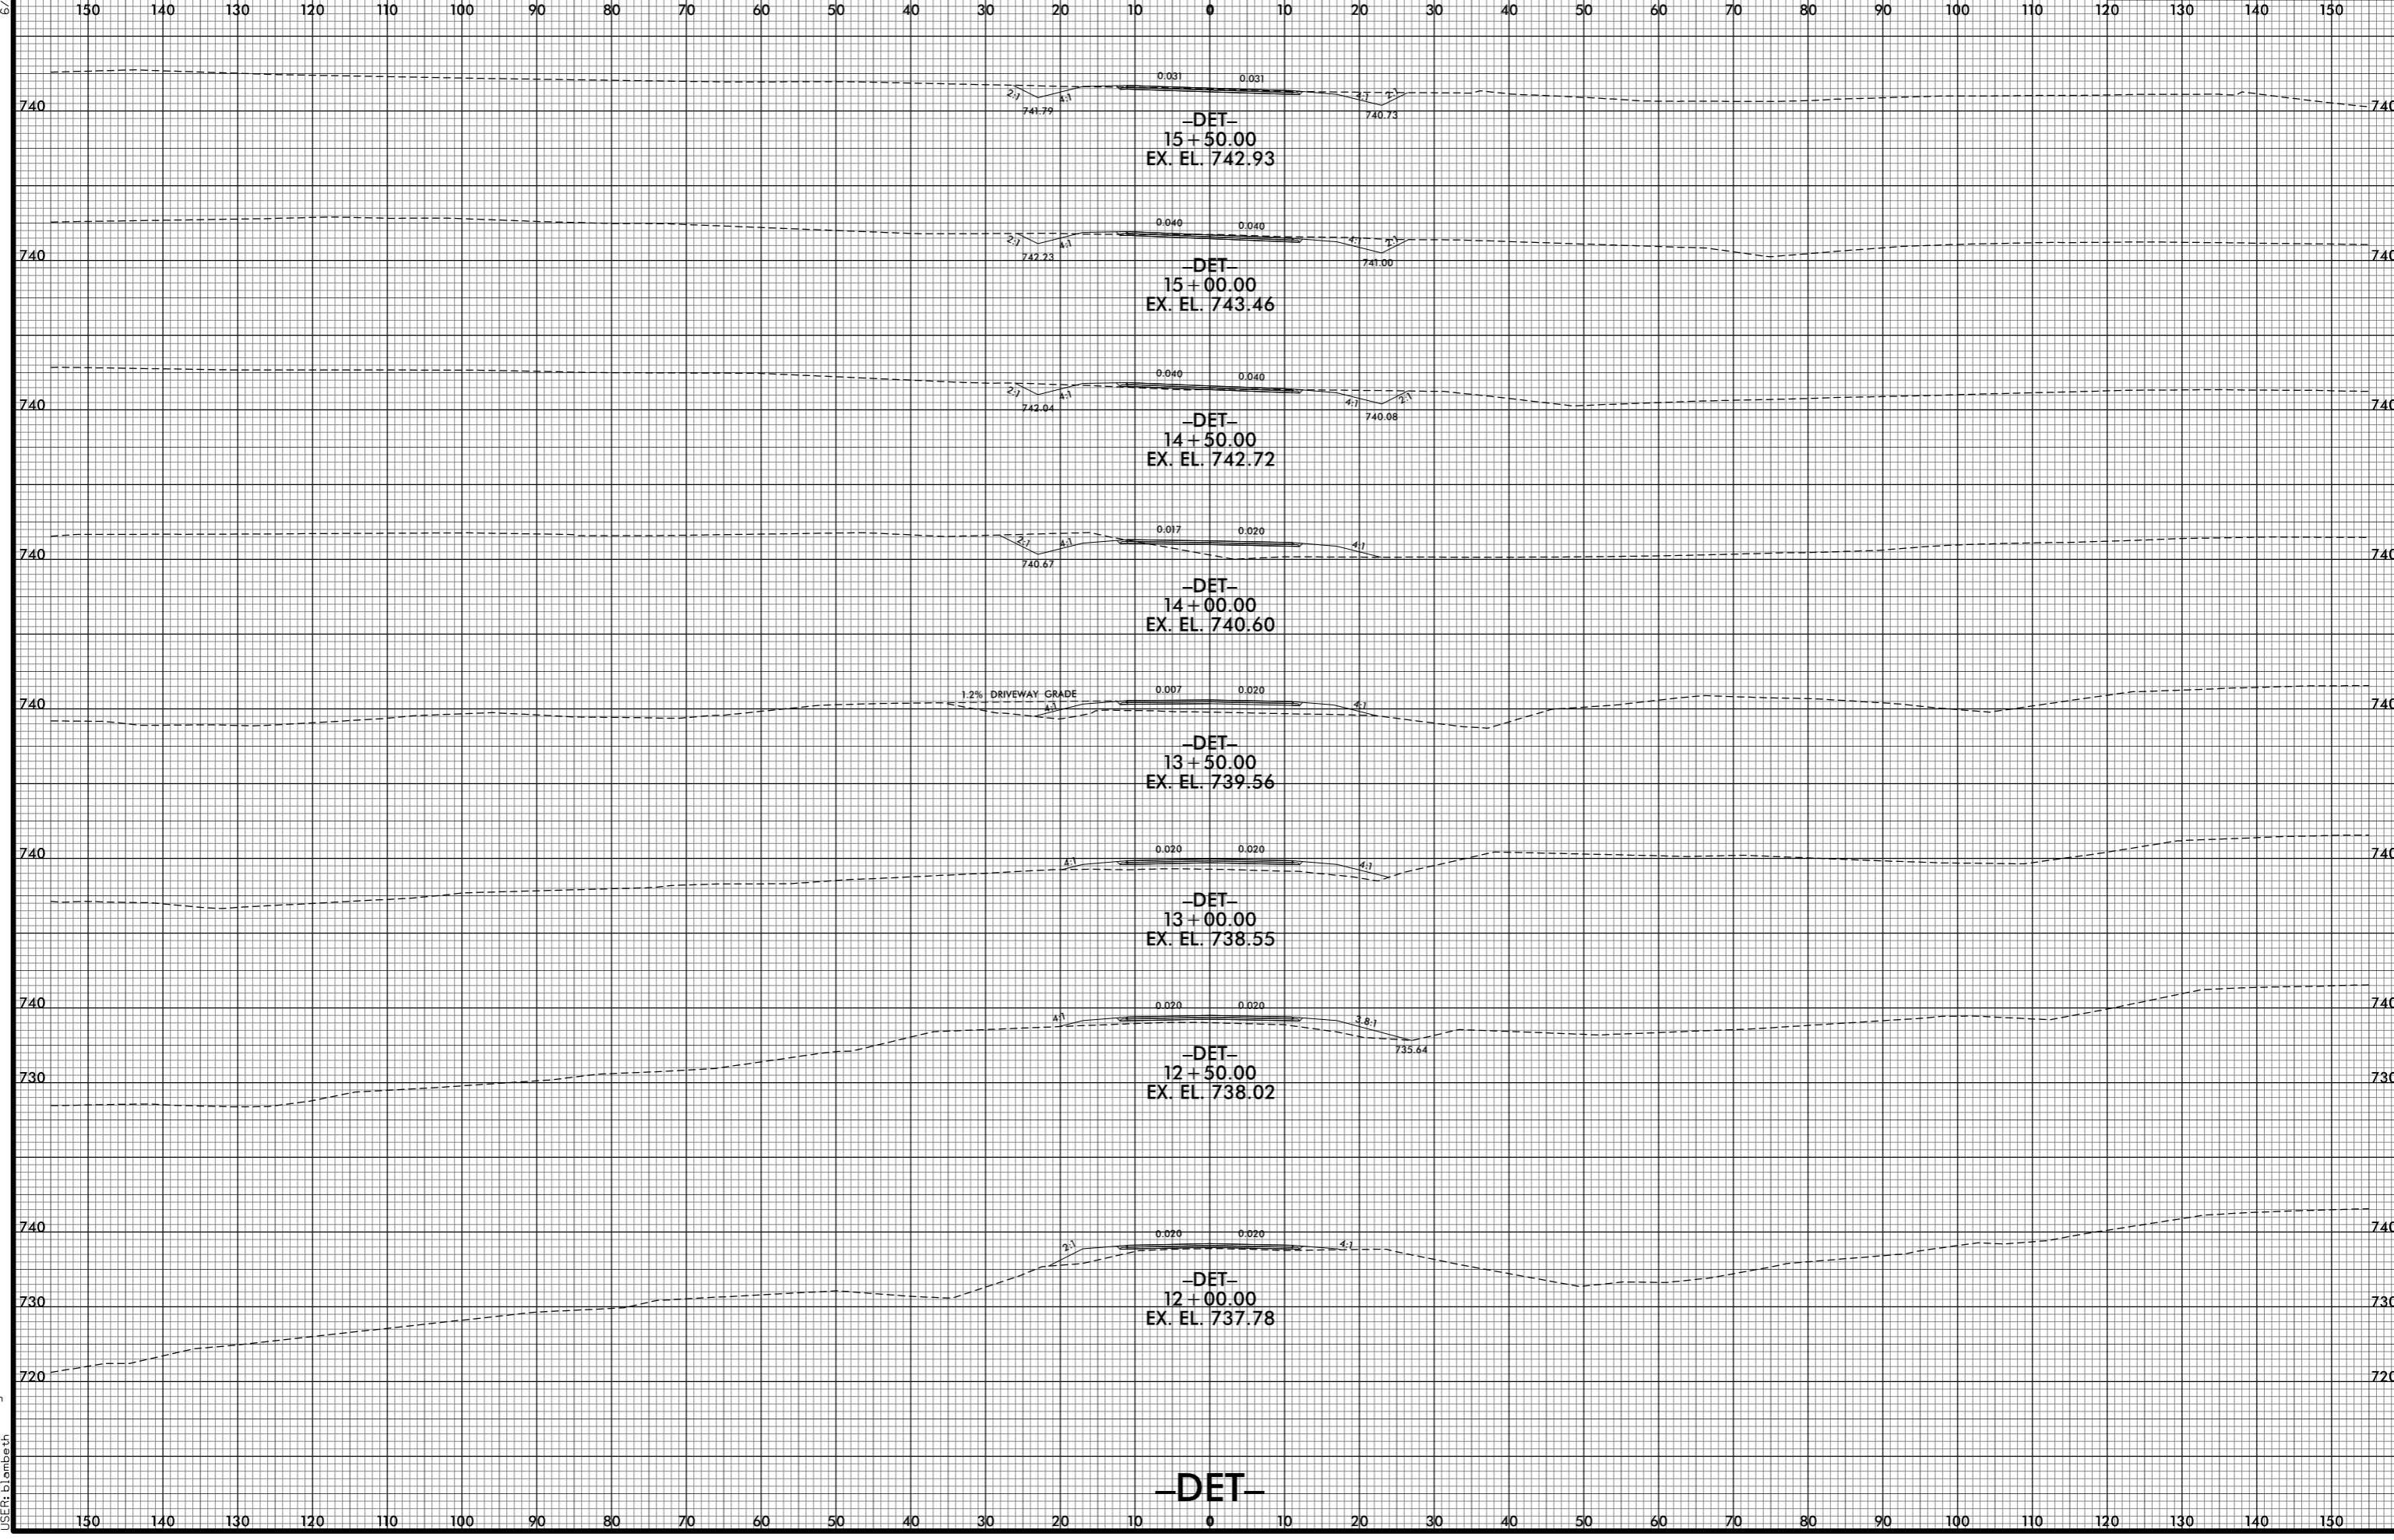

-DET-

7/1/2015 3:30:17 PM  
j:\RS737\_XPL\DET.dgn  
jlsrblsm