


6/23/16

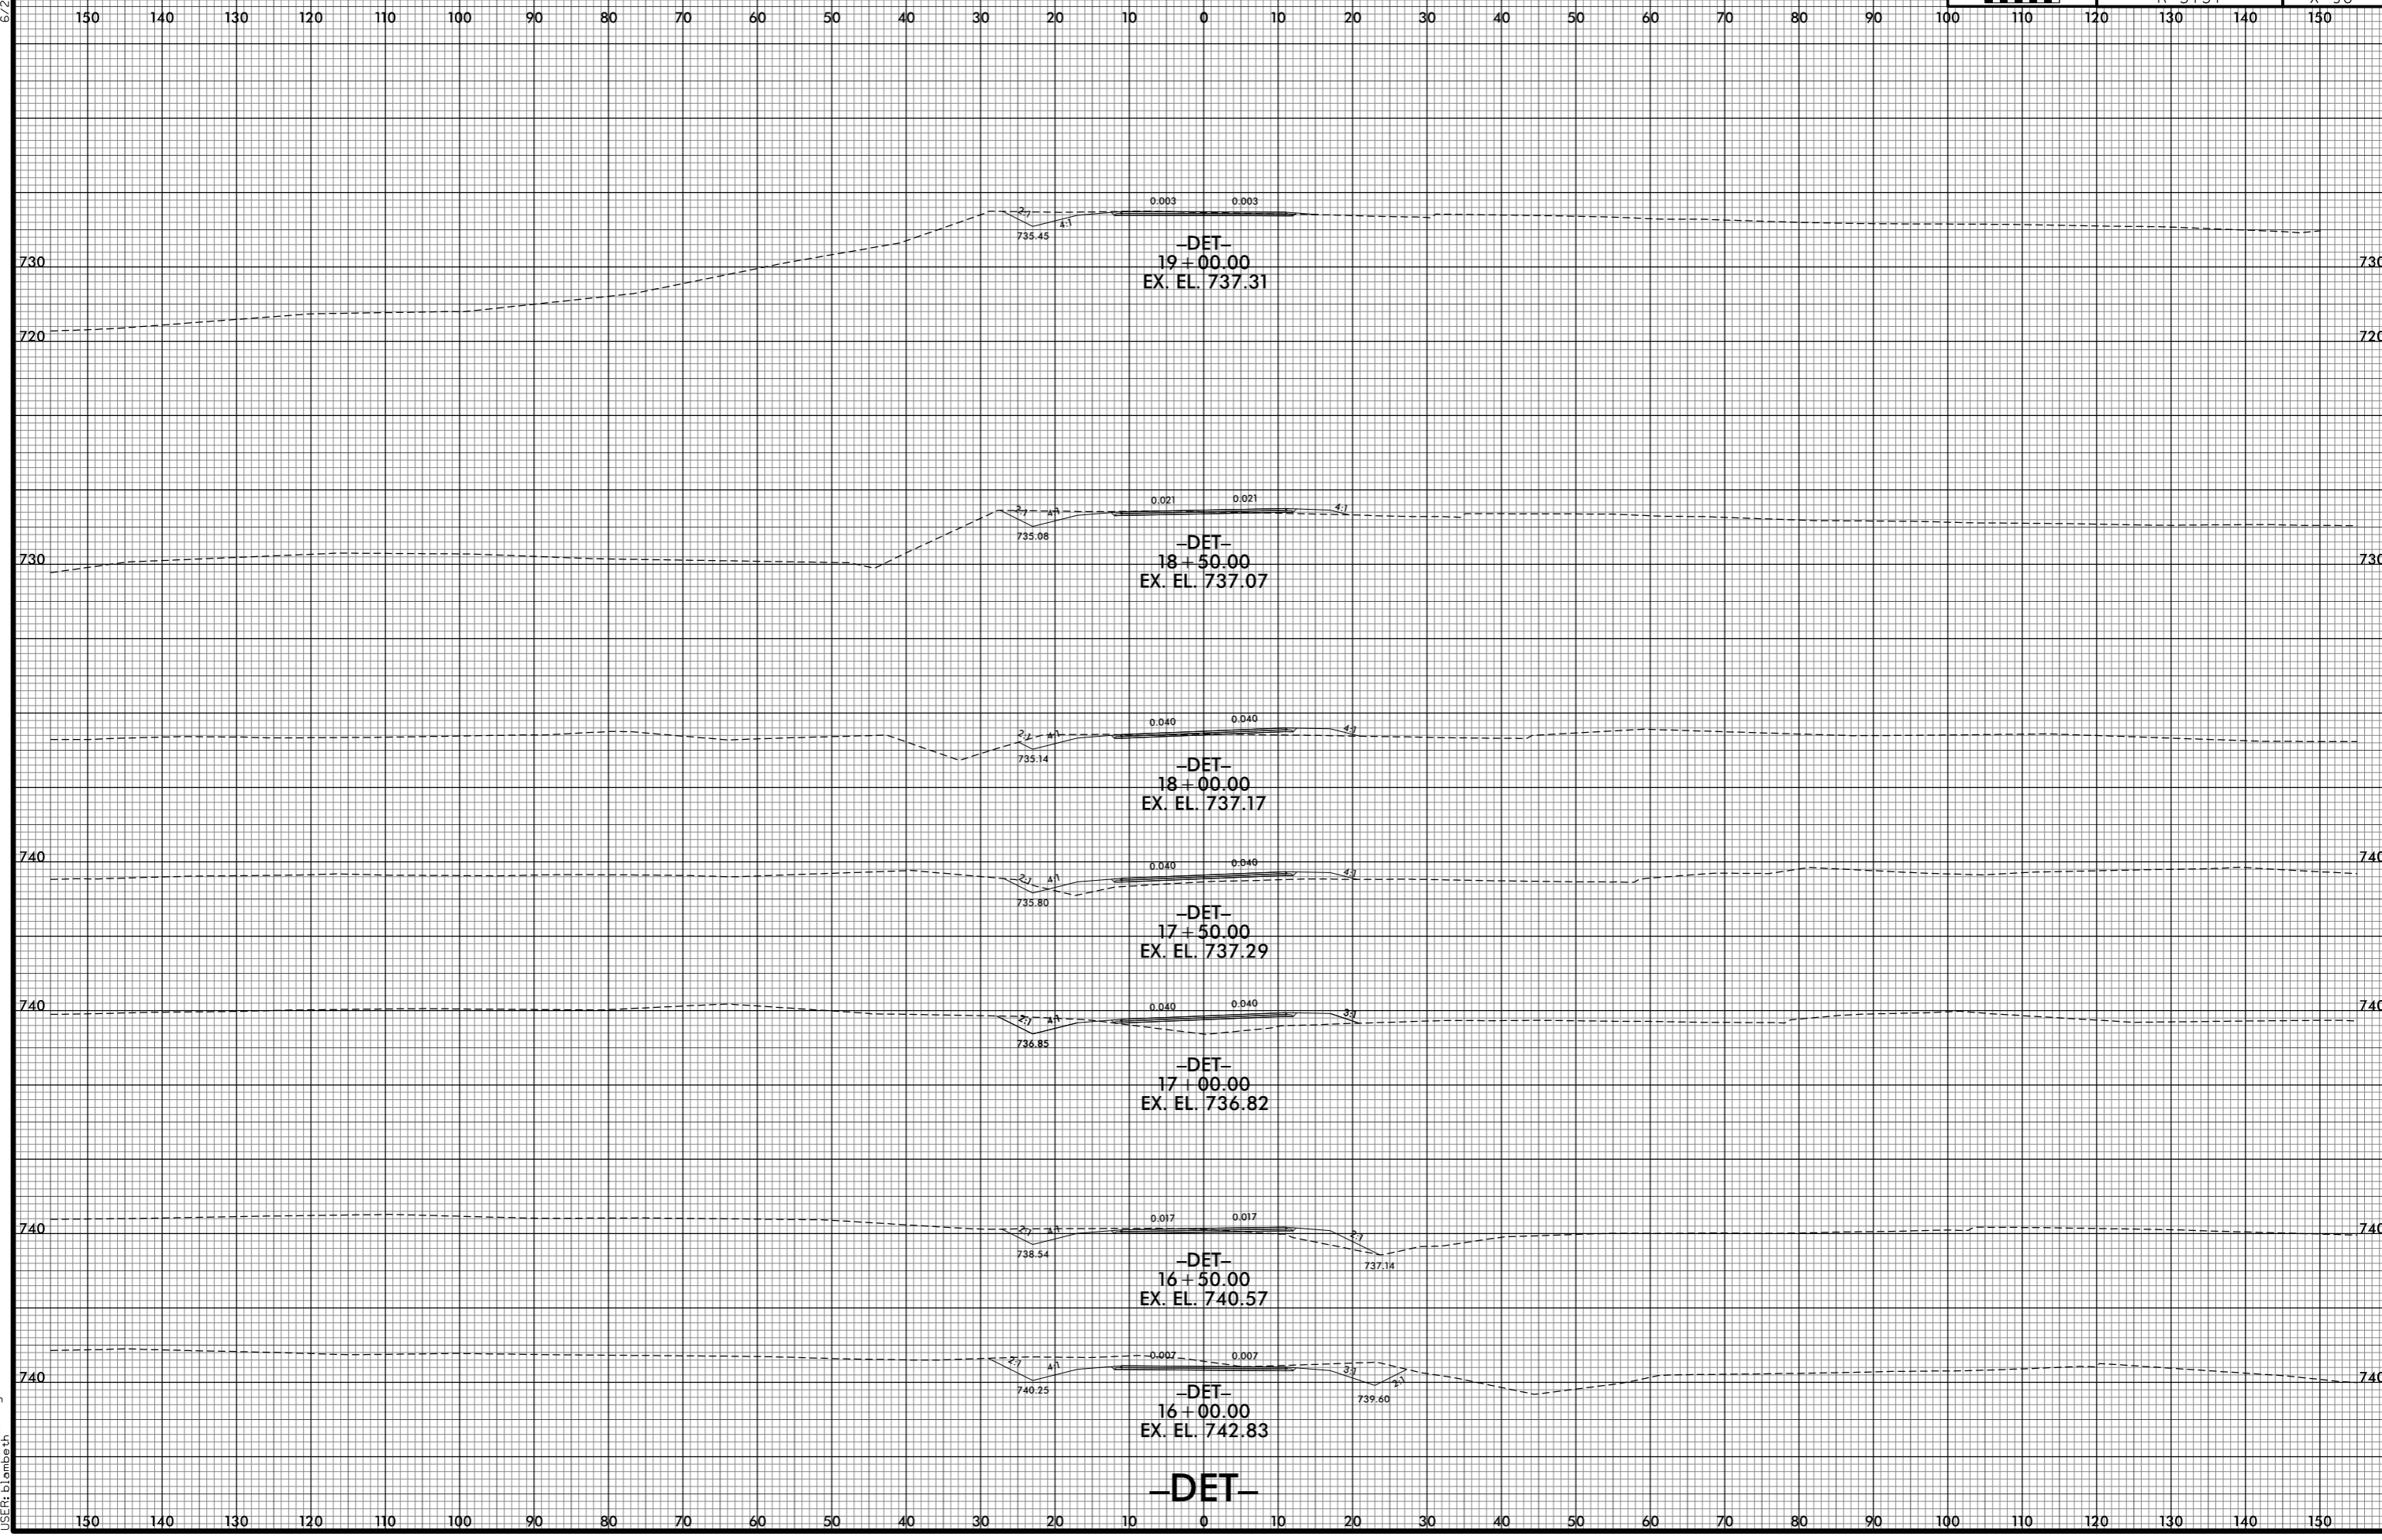

7/1/2015 3:30:19 PM
j:\RS\5737_XPL\DET.dgn
jls:Rls

-DET-