


6/23/16

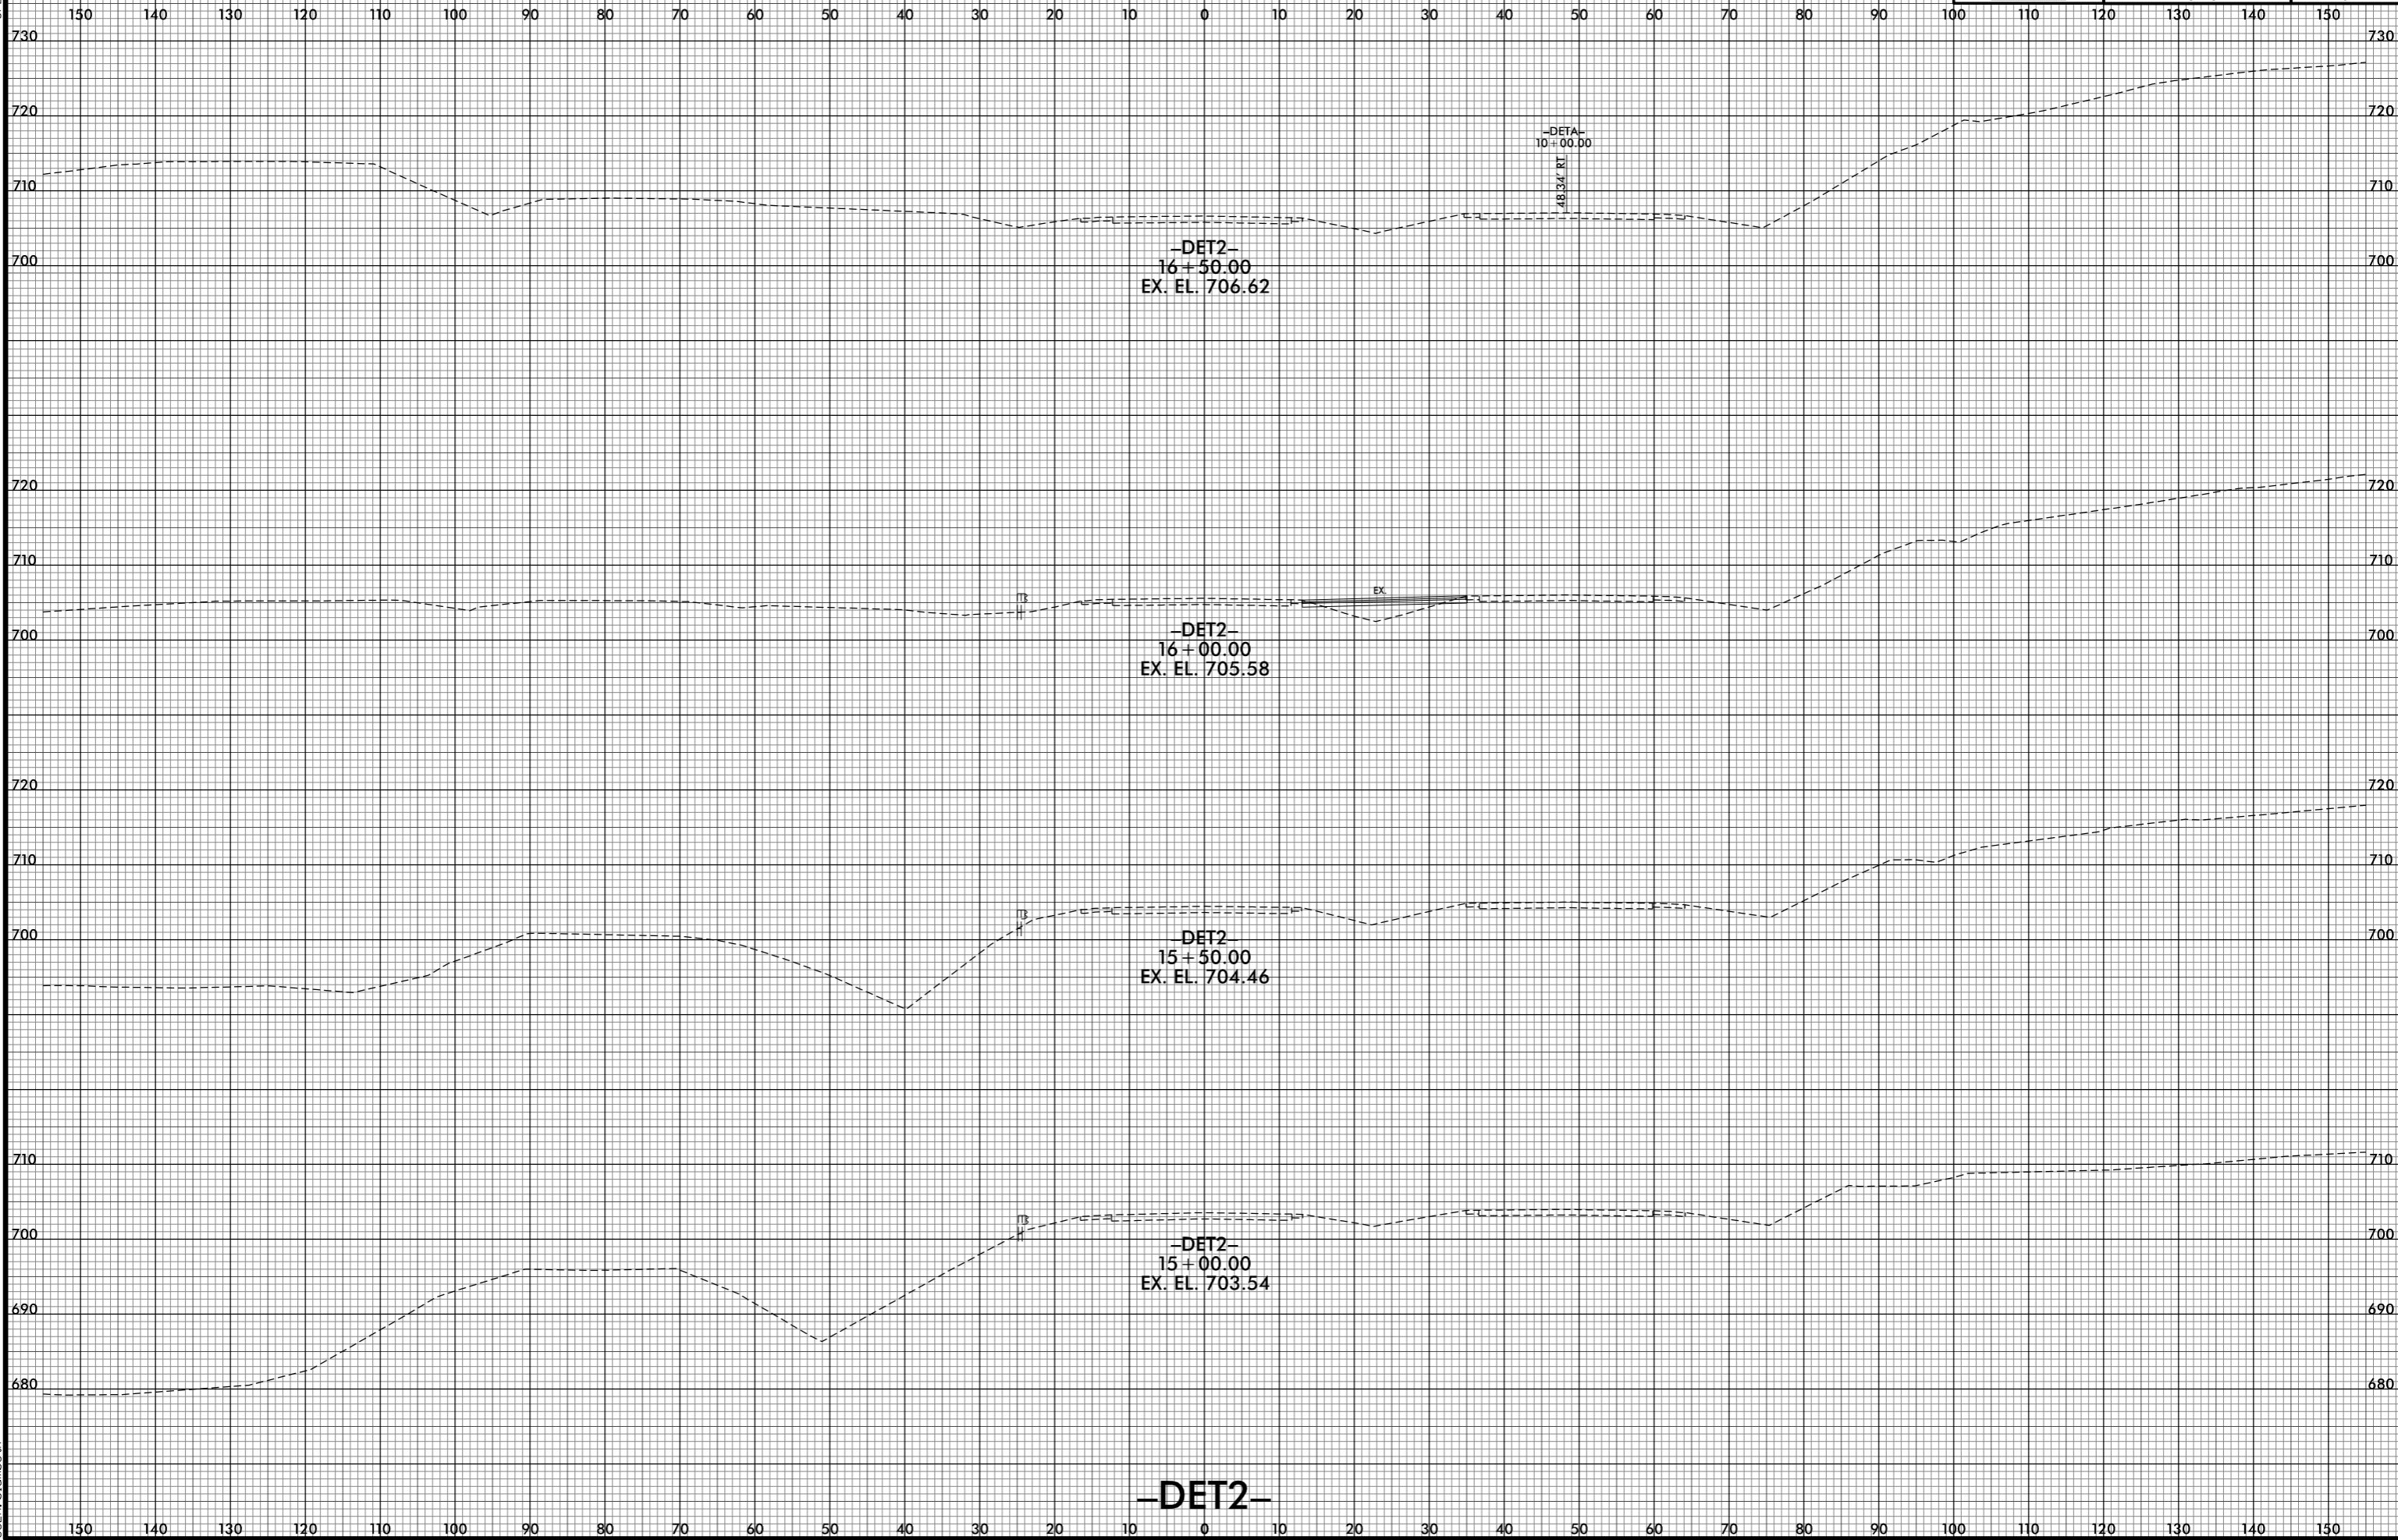

7/1/2015 3:30:21 PM  
j:\RS737\_XPL\DE12.dgn

-DET2-