


6/23/16

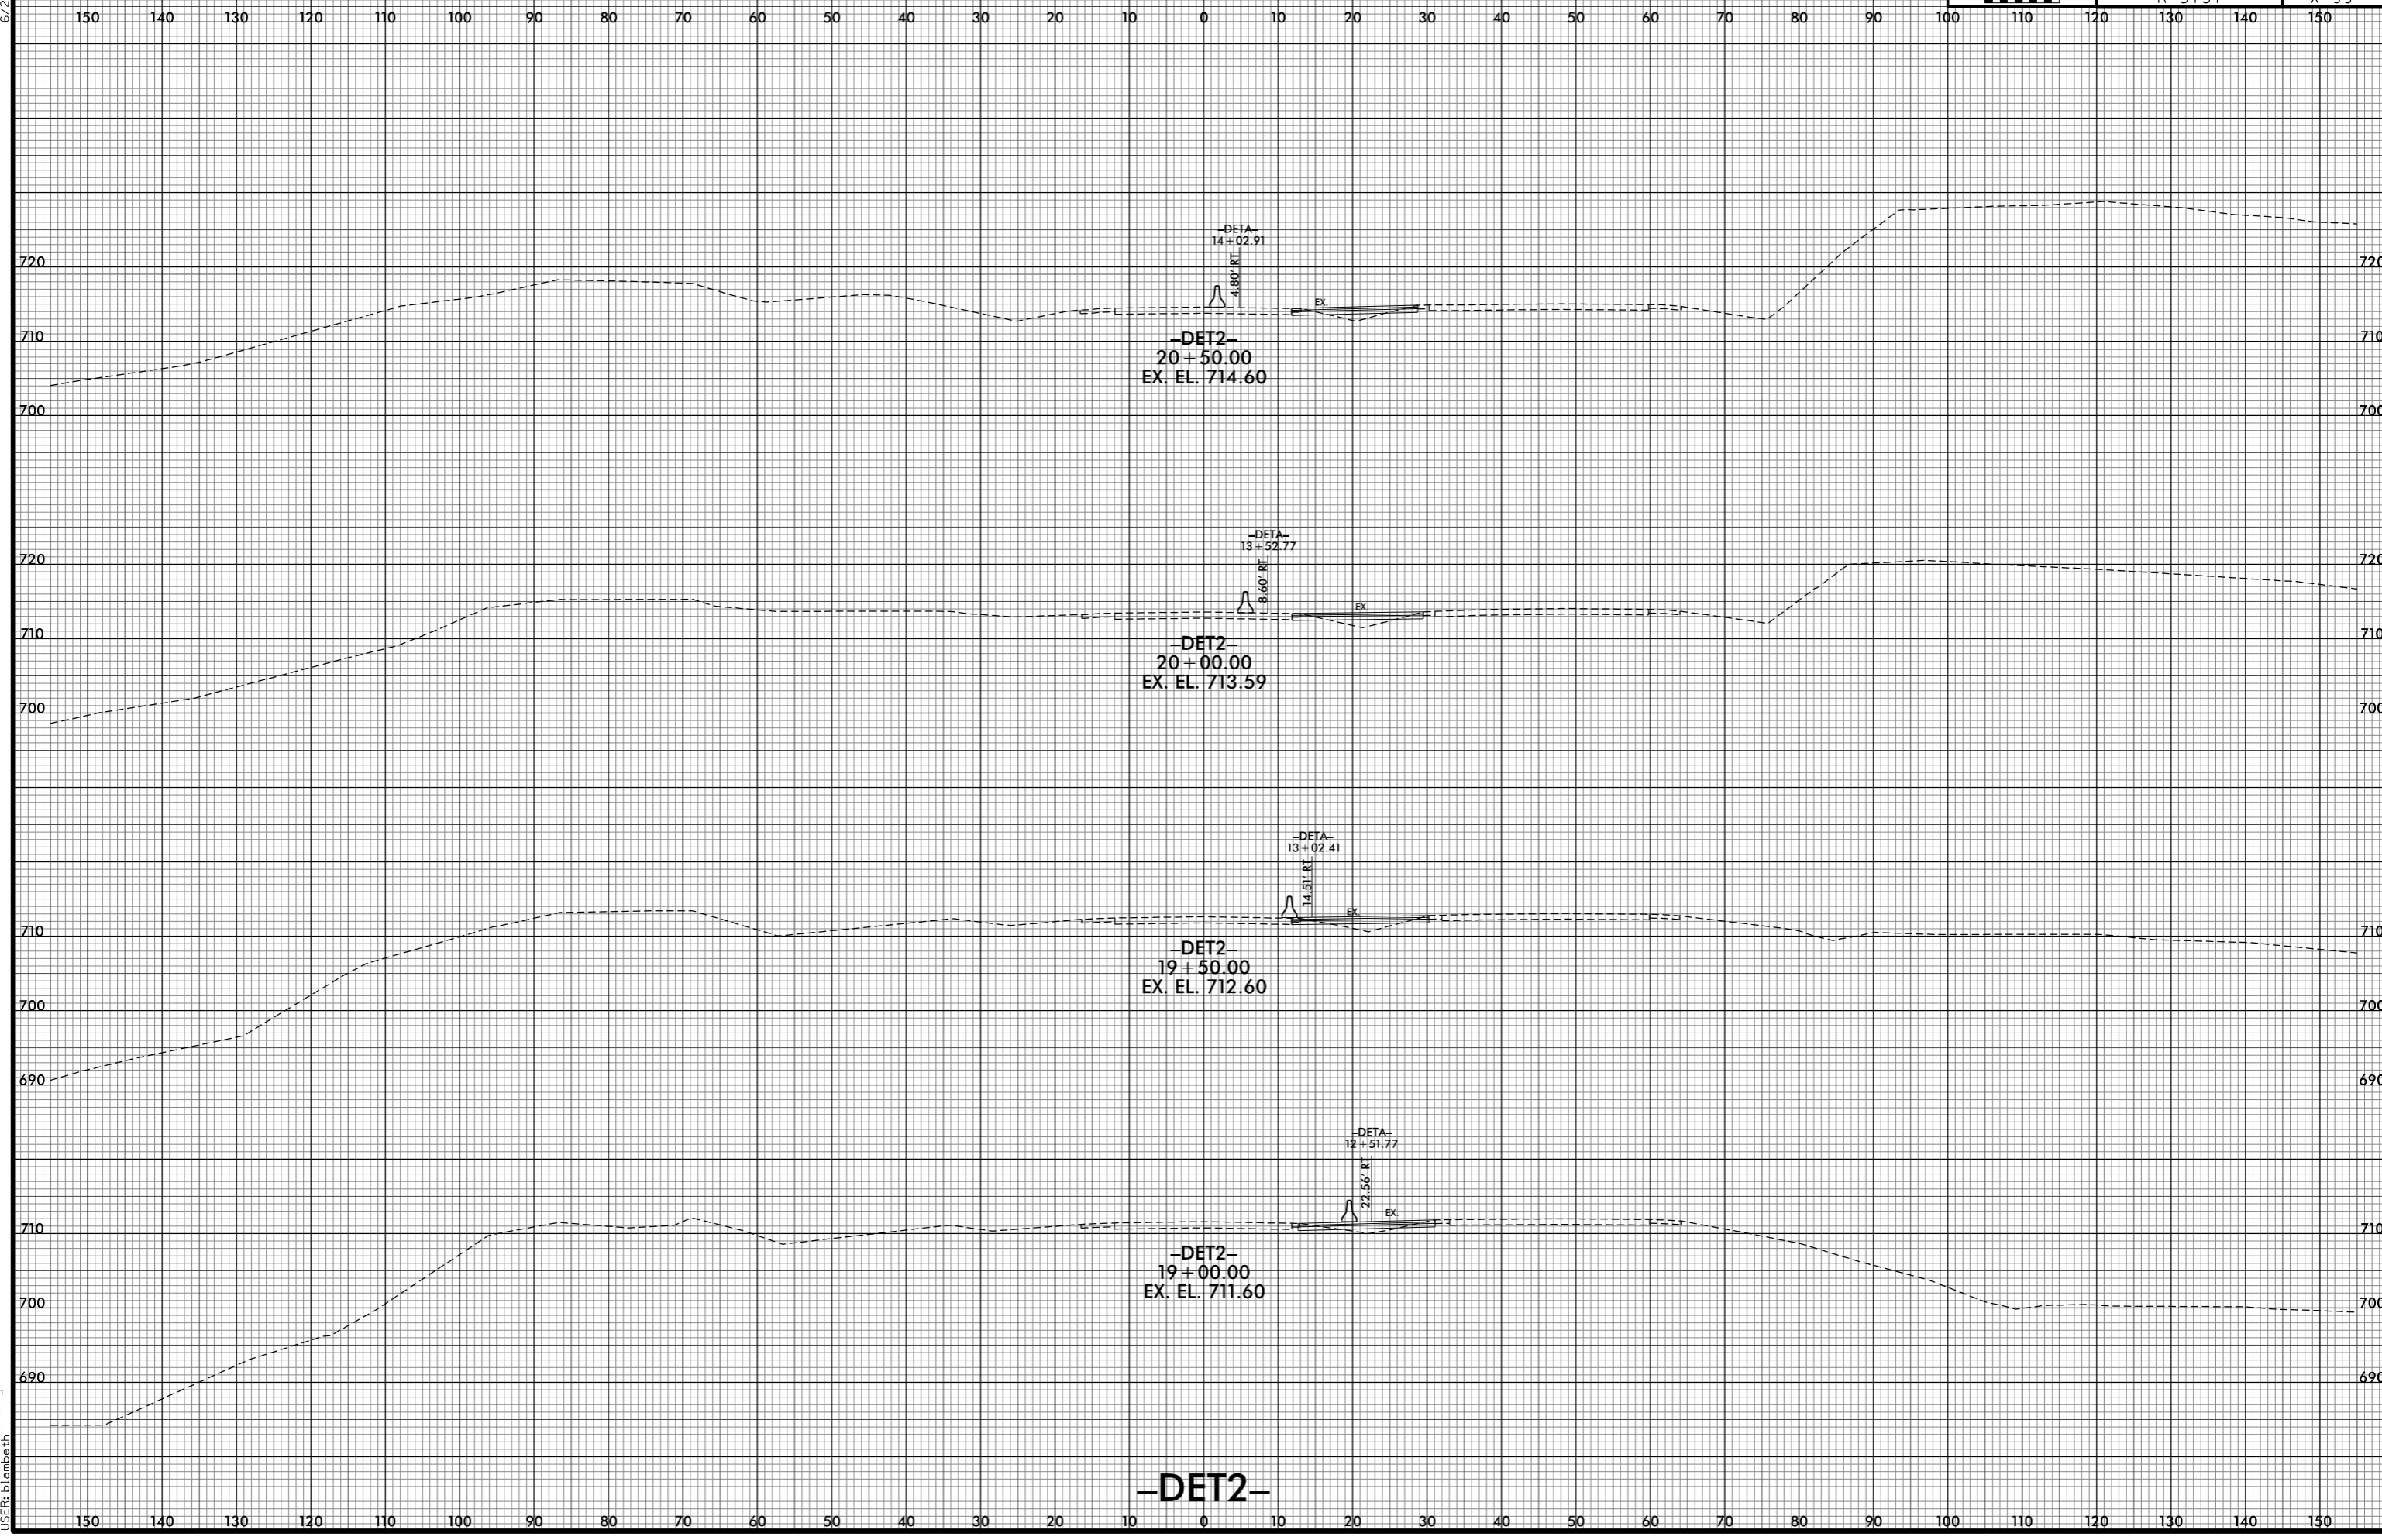

7/1/2015 3:30:25 PM
j:\RS737_XPL\DET2.dgn
jls:rls

-DET2-