


6/23/16

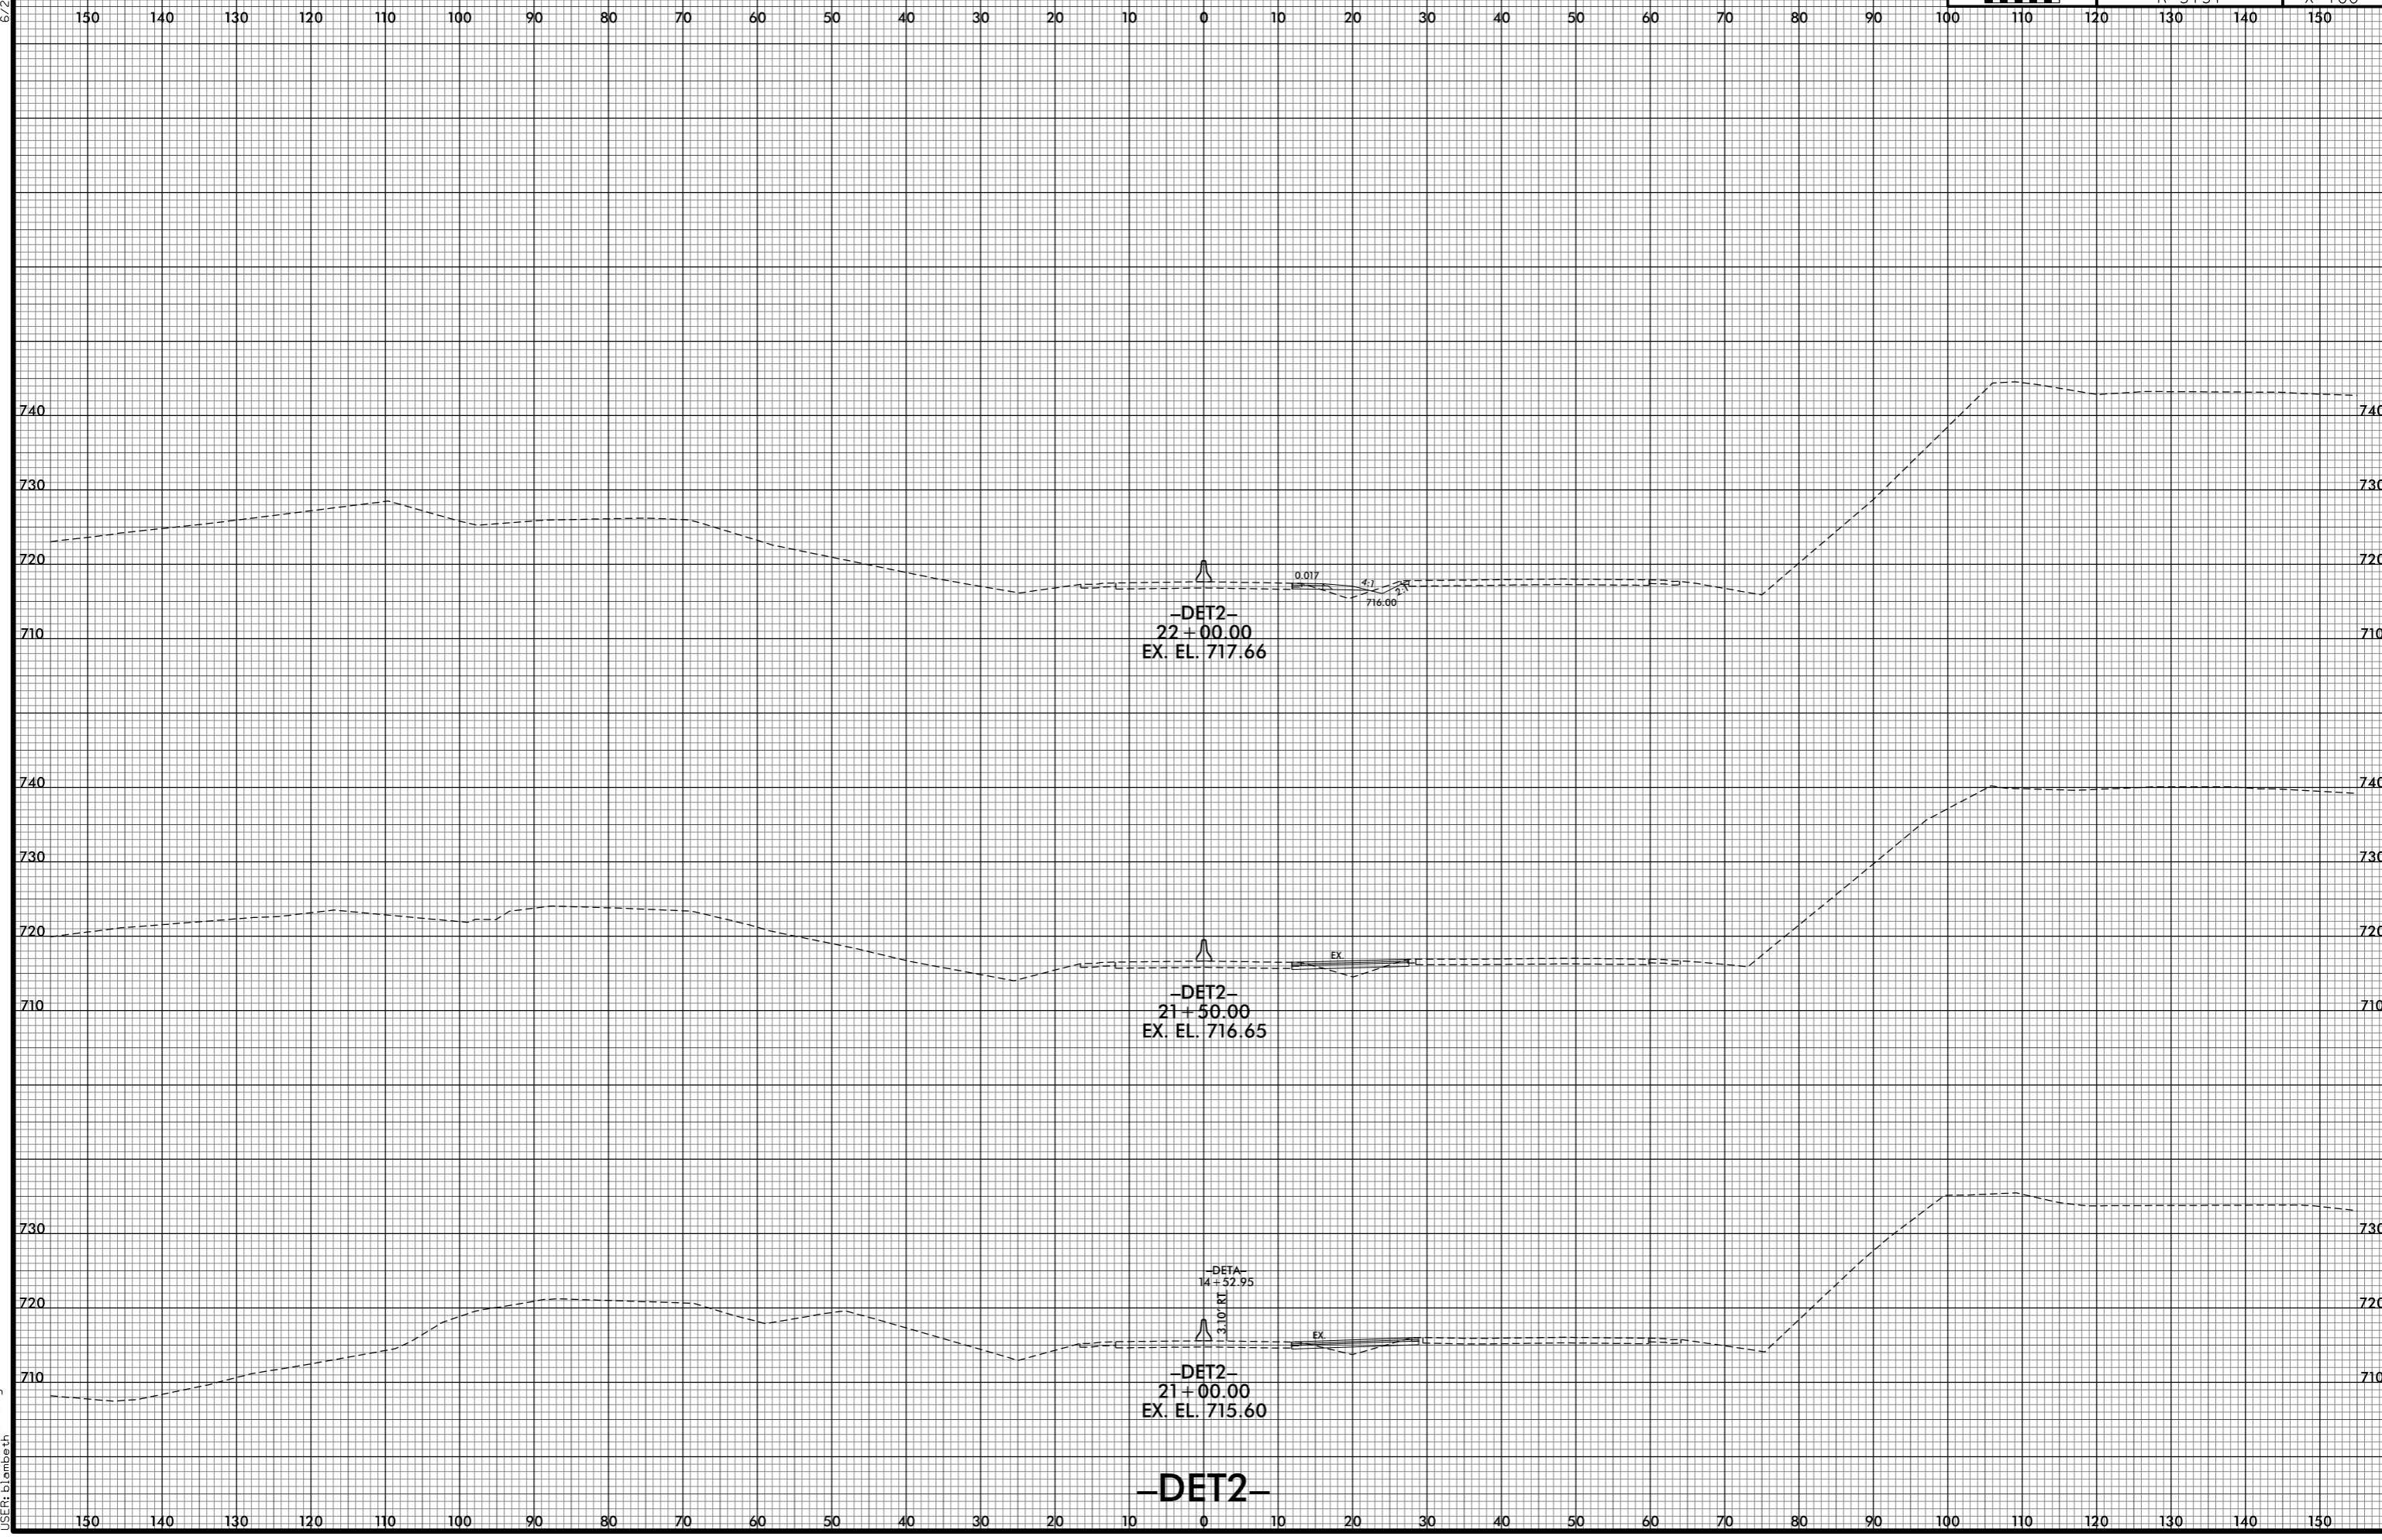

7/1/2021 5:30:27 PM
j:\RS737_XPL\DET2.dgn
jls:rls:sm:eth