


6/23/16

0 5 10	PROJ. REFERENCE NO.	SHEET NO.
	R-5737	X-101

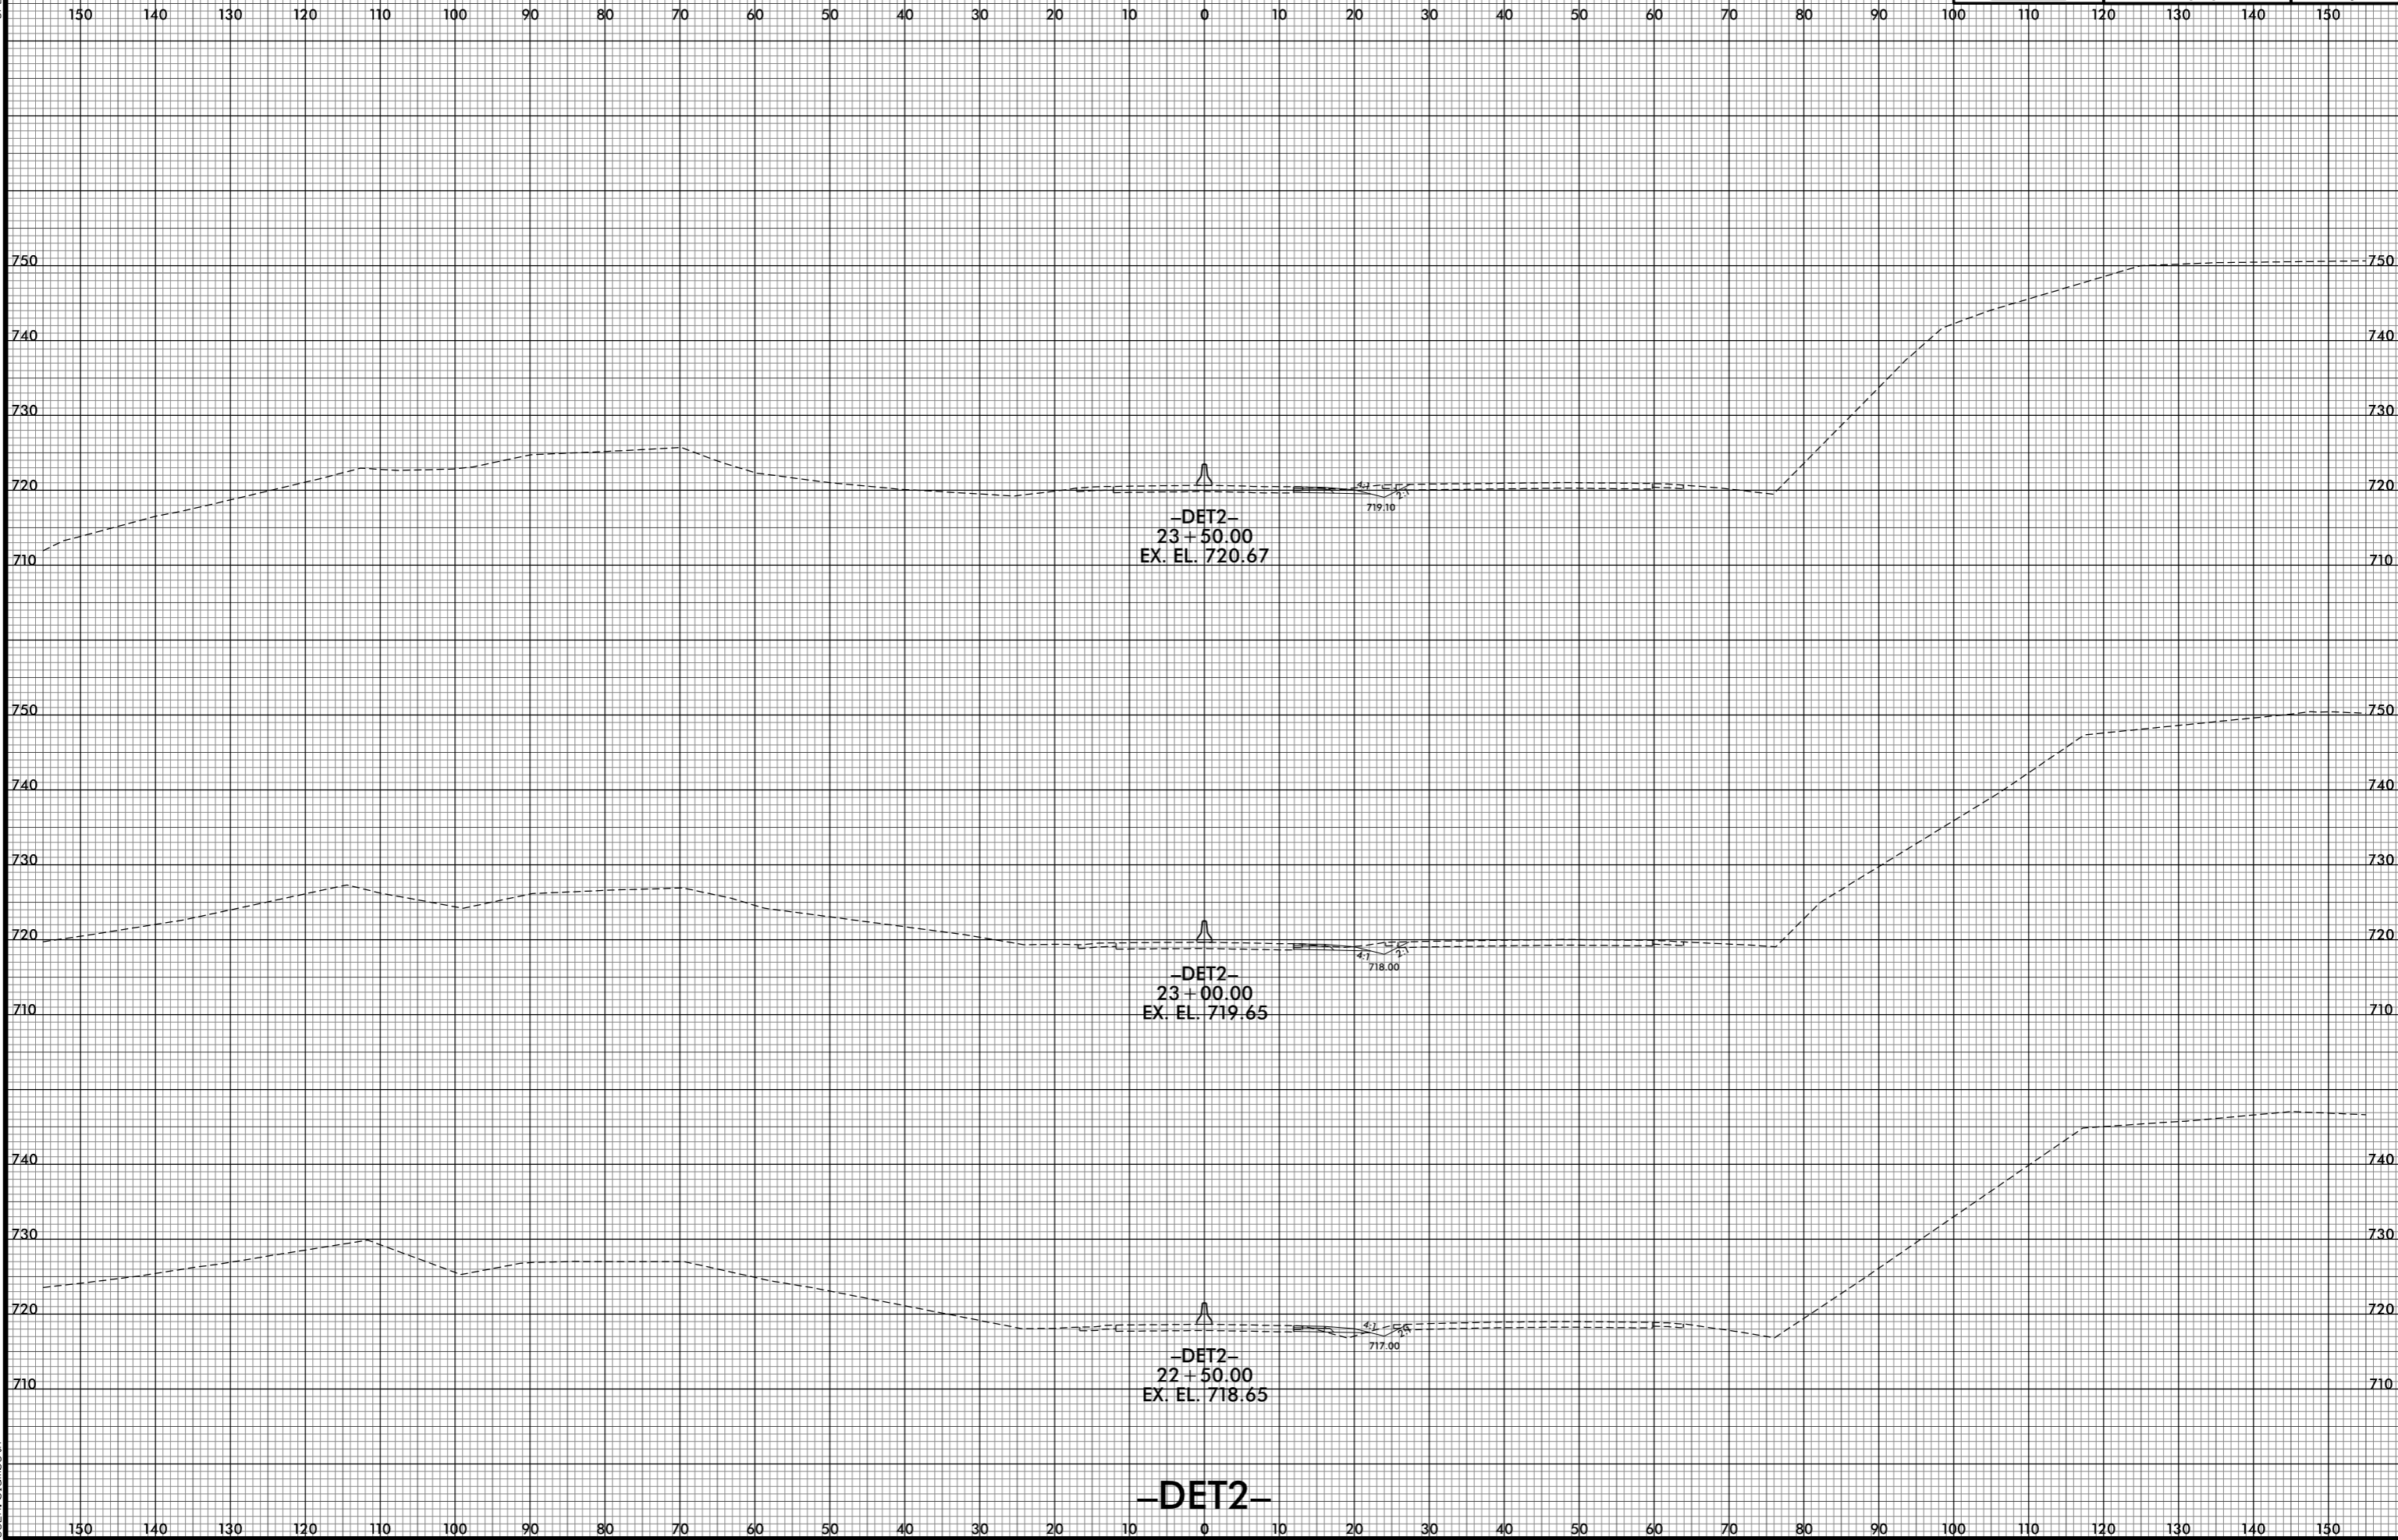

7/1/2021 5:30:29 PM  
j:\RS\5737\_XPL\DET2.dgn

-DET2-