


6/23/16

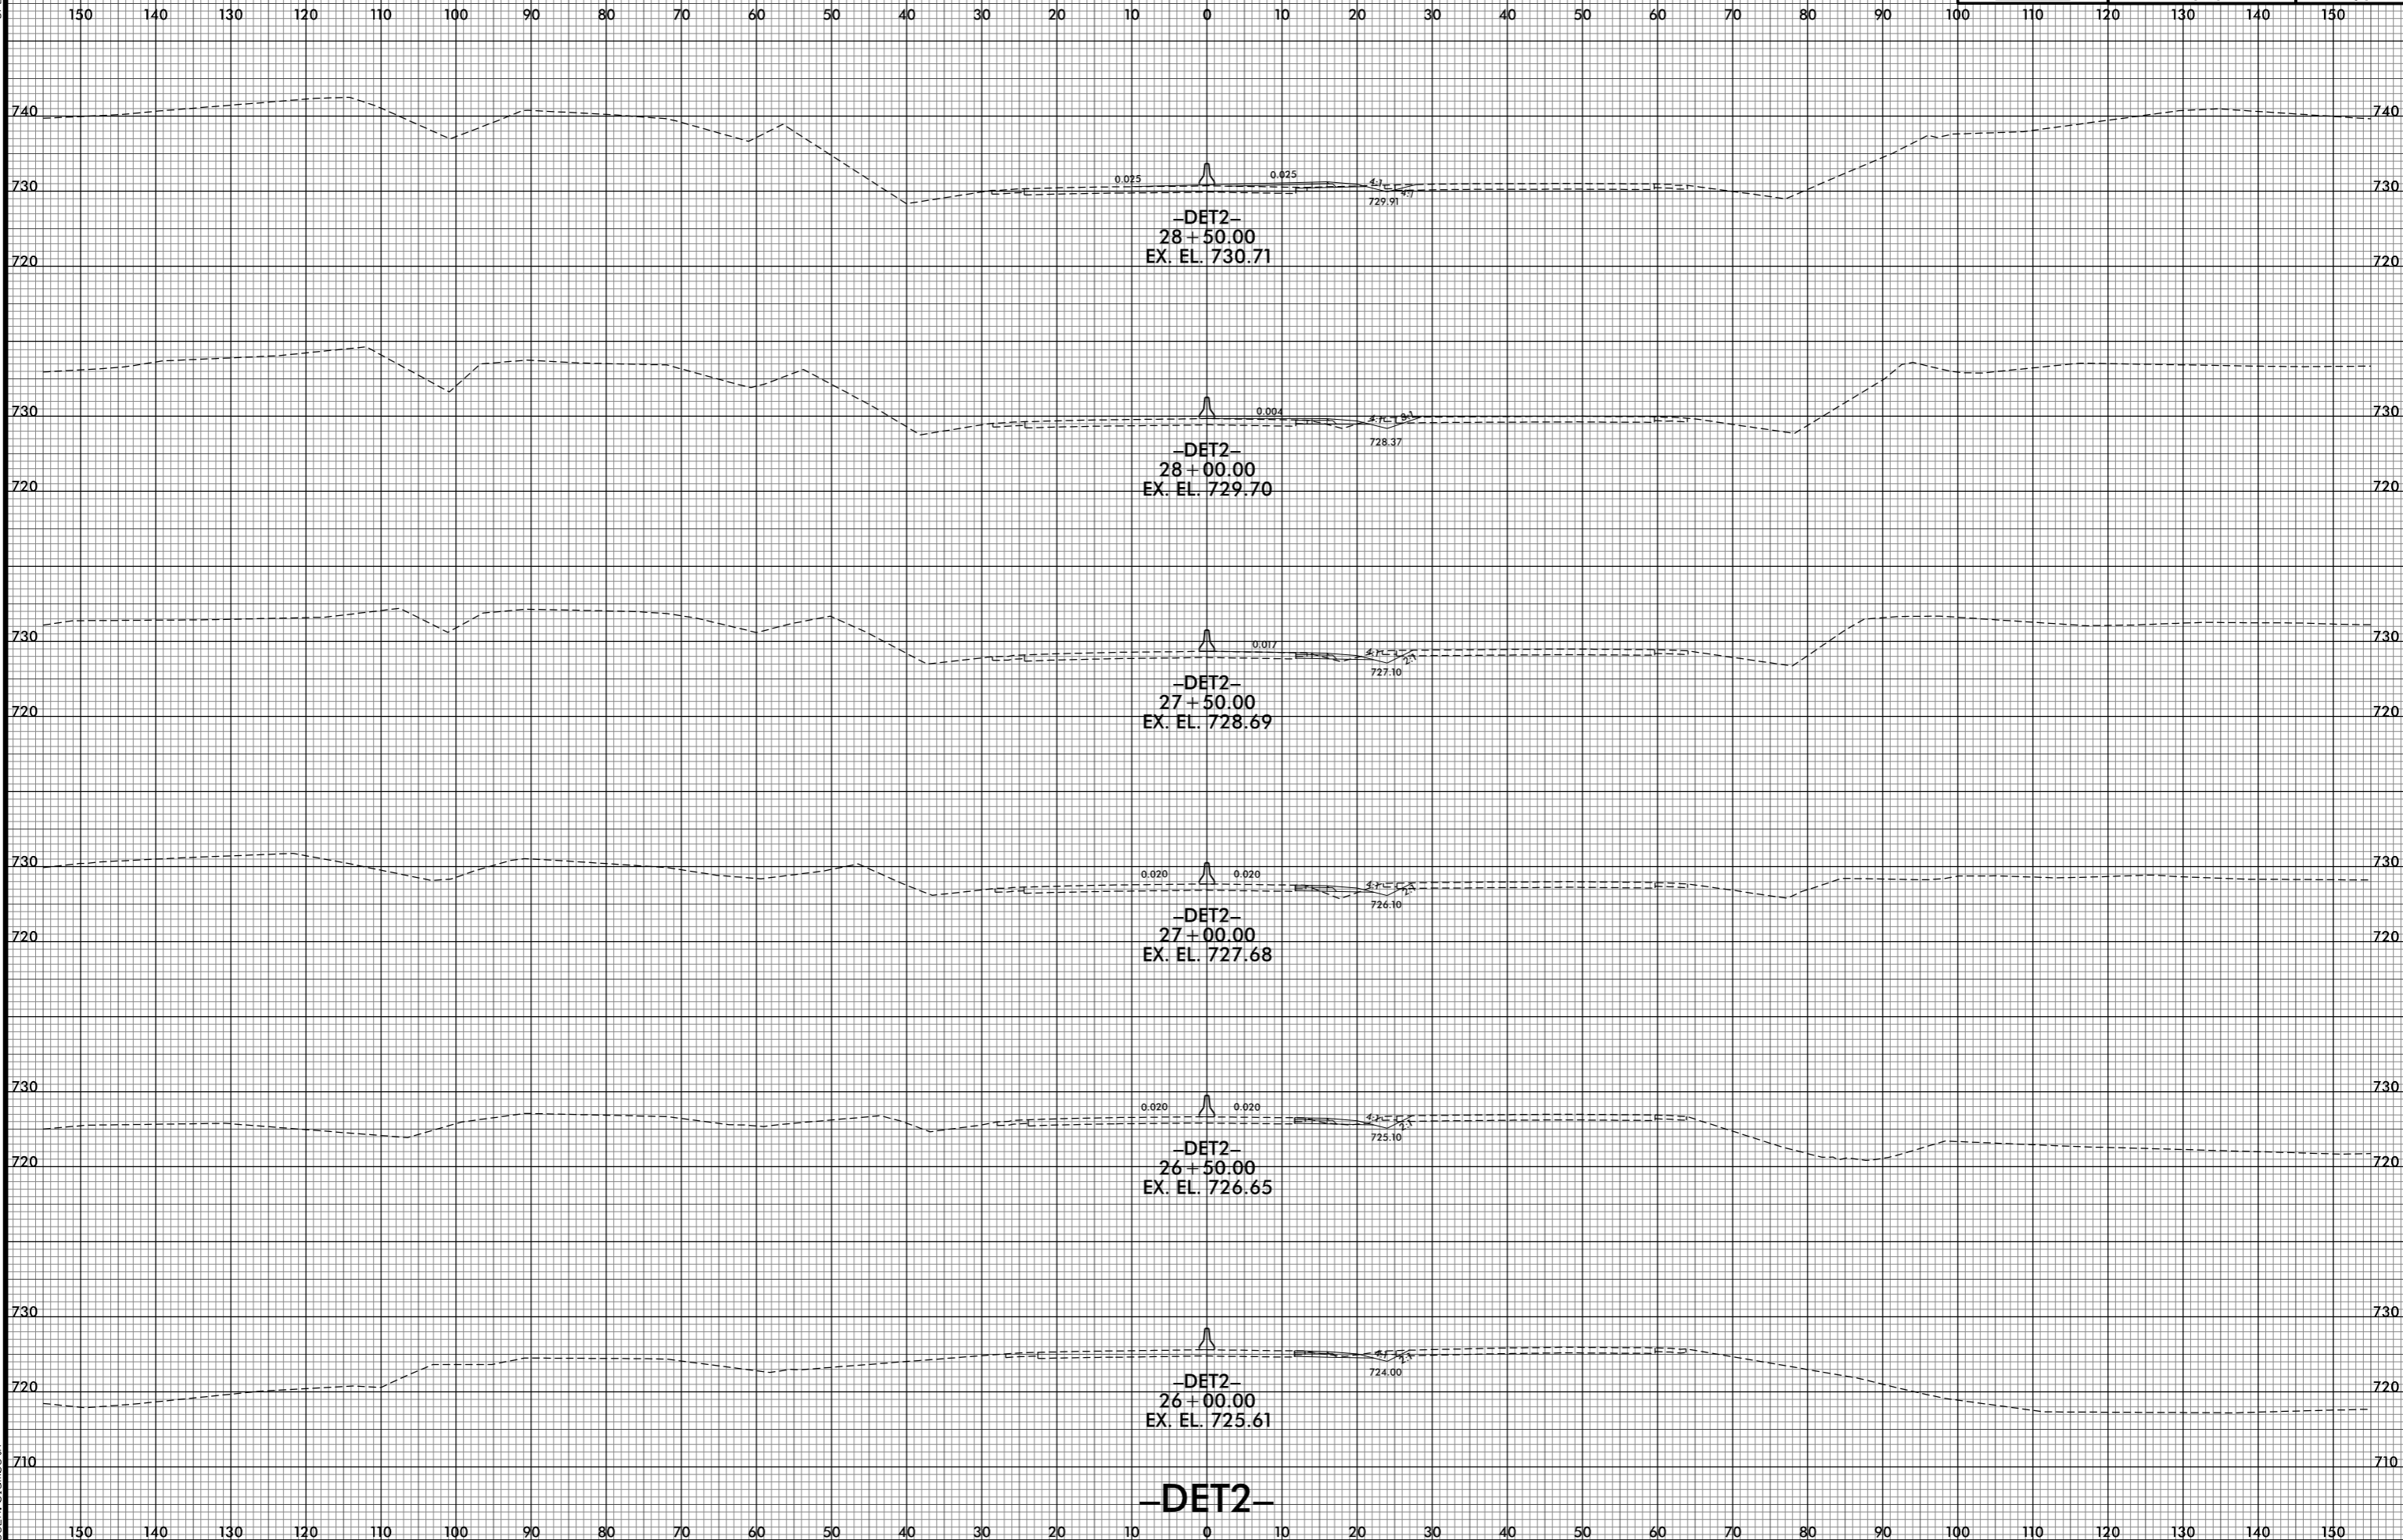

7/1/2021 5:30:33 PM
j:\RS\5737_XPL\DET2.dgn
j:\RS\5737_XPL\DET2.dgn

-DET2-