


6/23/16



PROJ. REFERENCE NO.	SHEET NO.
R-5737	X-104

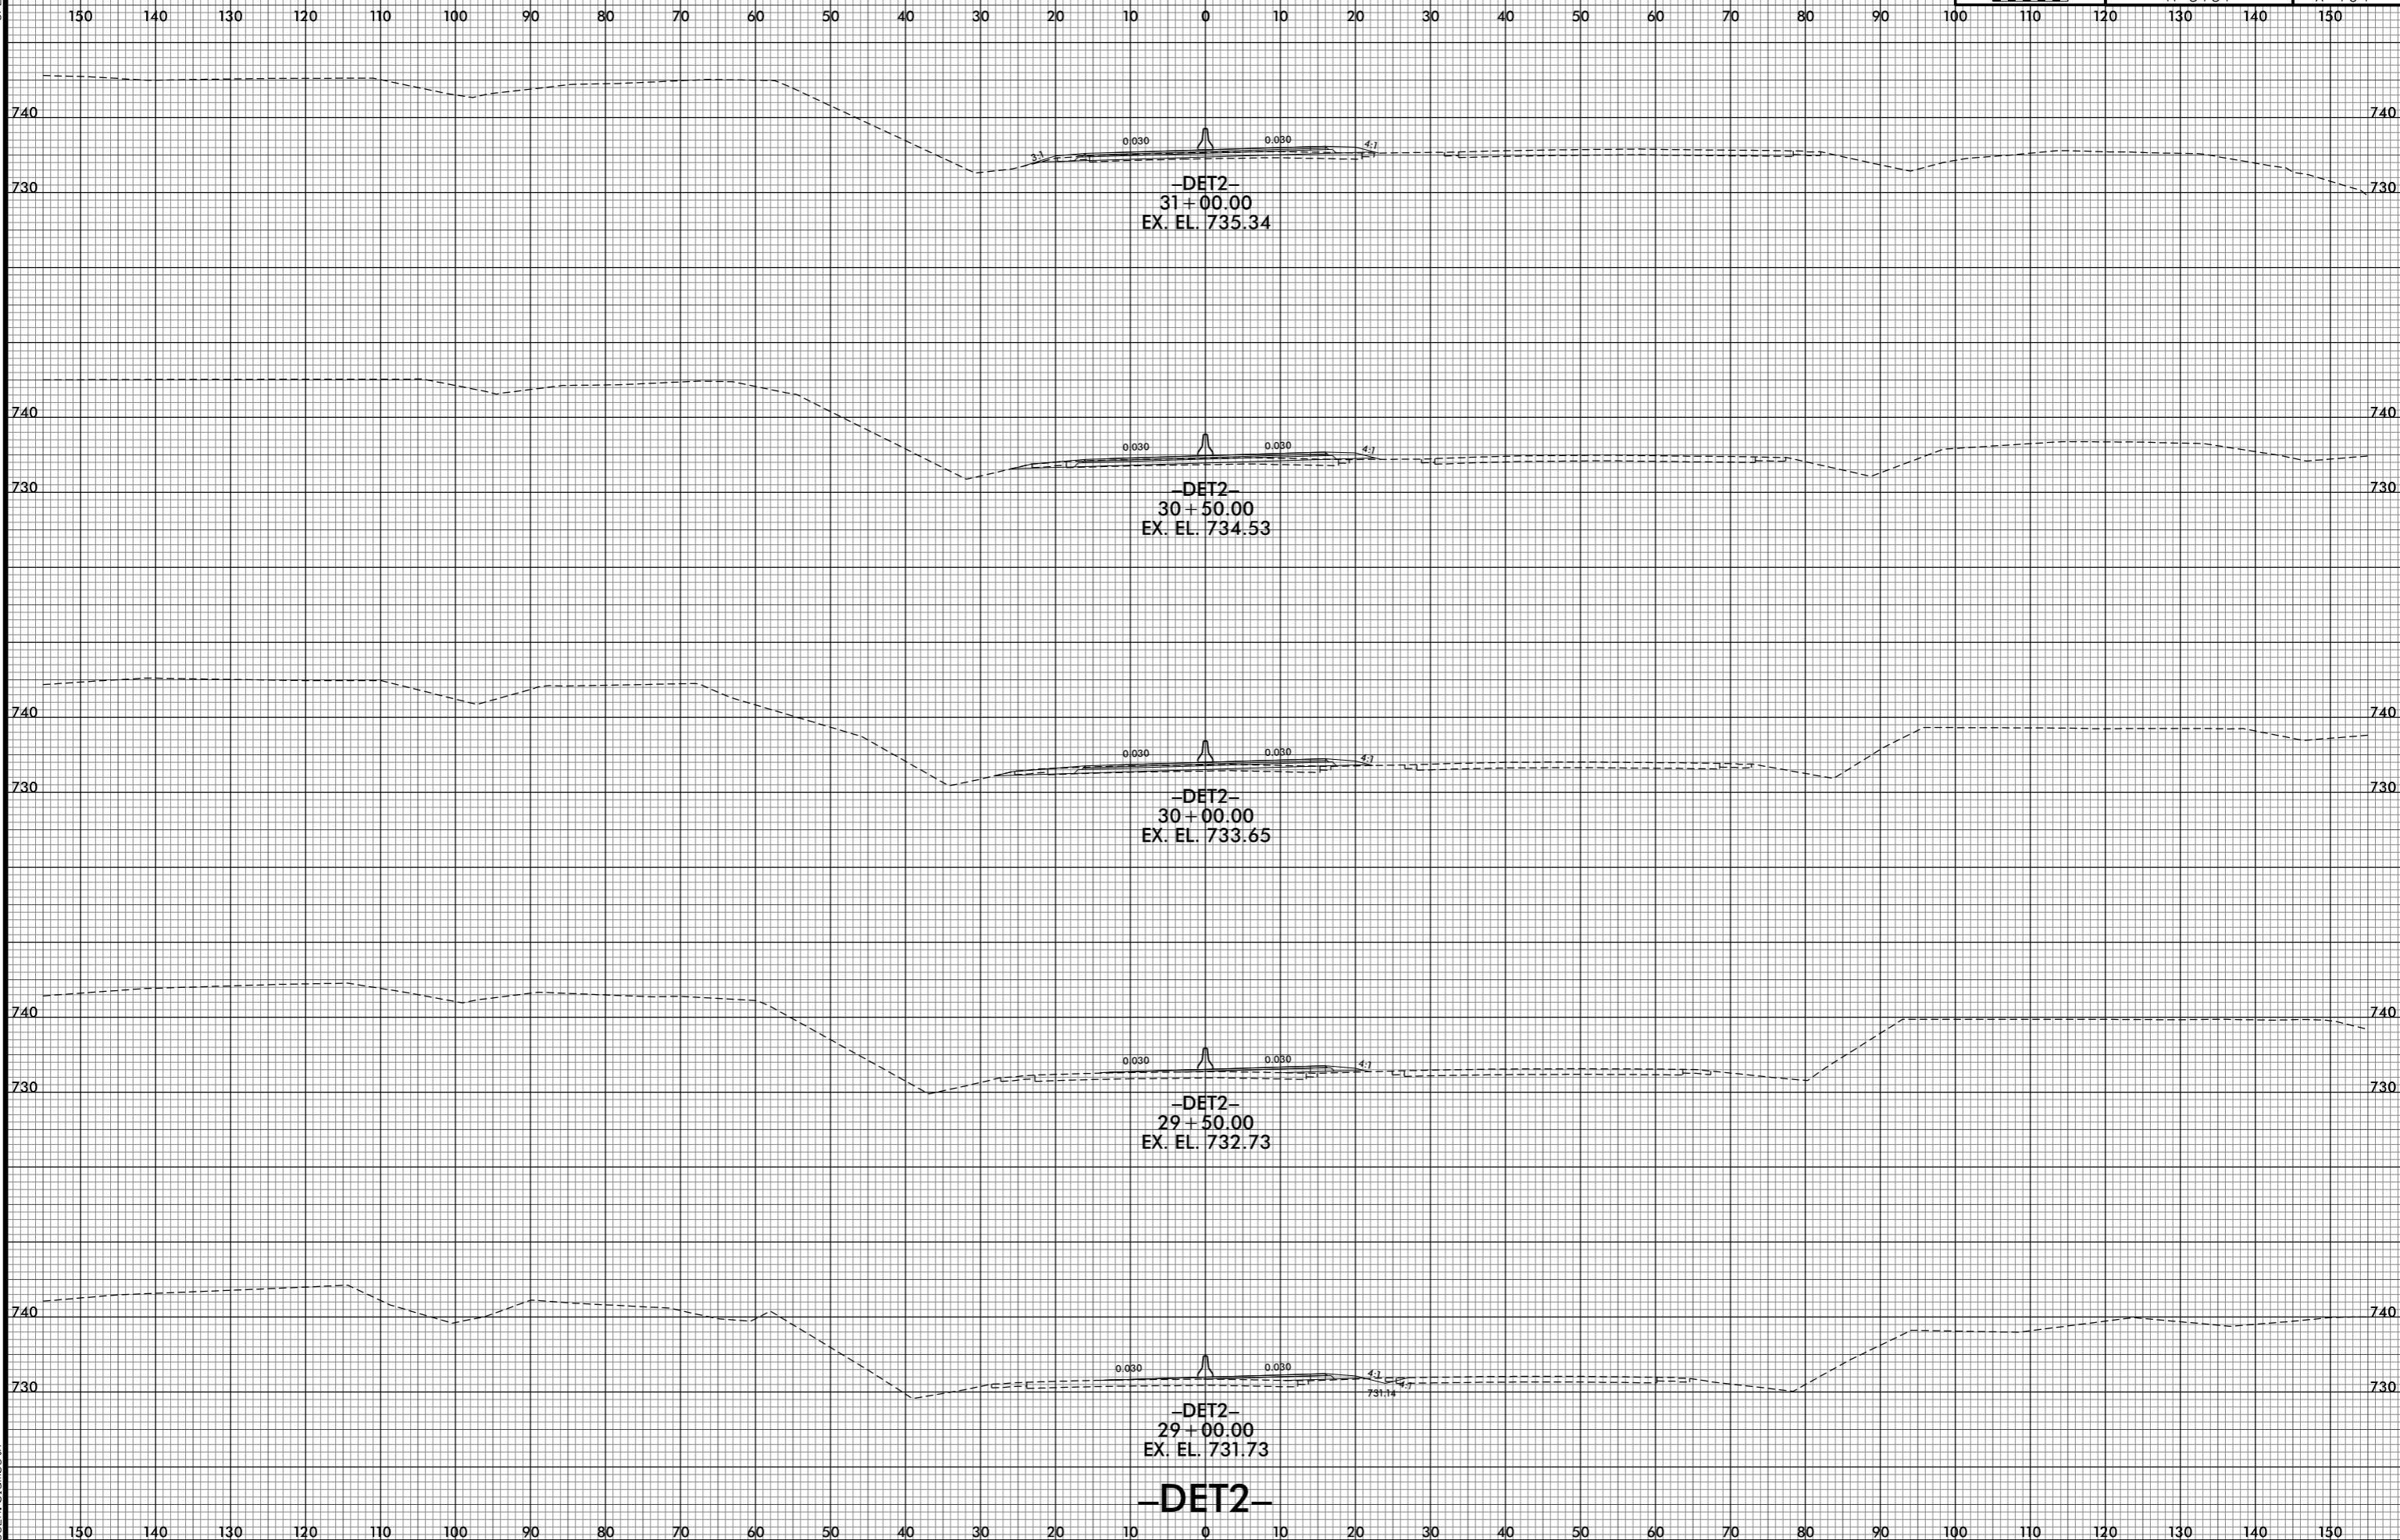

7/1/2021 5:30:35 PM
j:\RS737_XPL\DET2.dgn
j:\RS737_XPL\DET2.dgn

-DET2-