


6/23/16



|                     |           |
|---------------------|-----------|
| PROJ. REFERENCE NO. | SHEET NO. |
| R-5737              | X-105     |

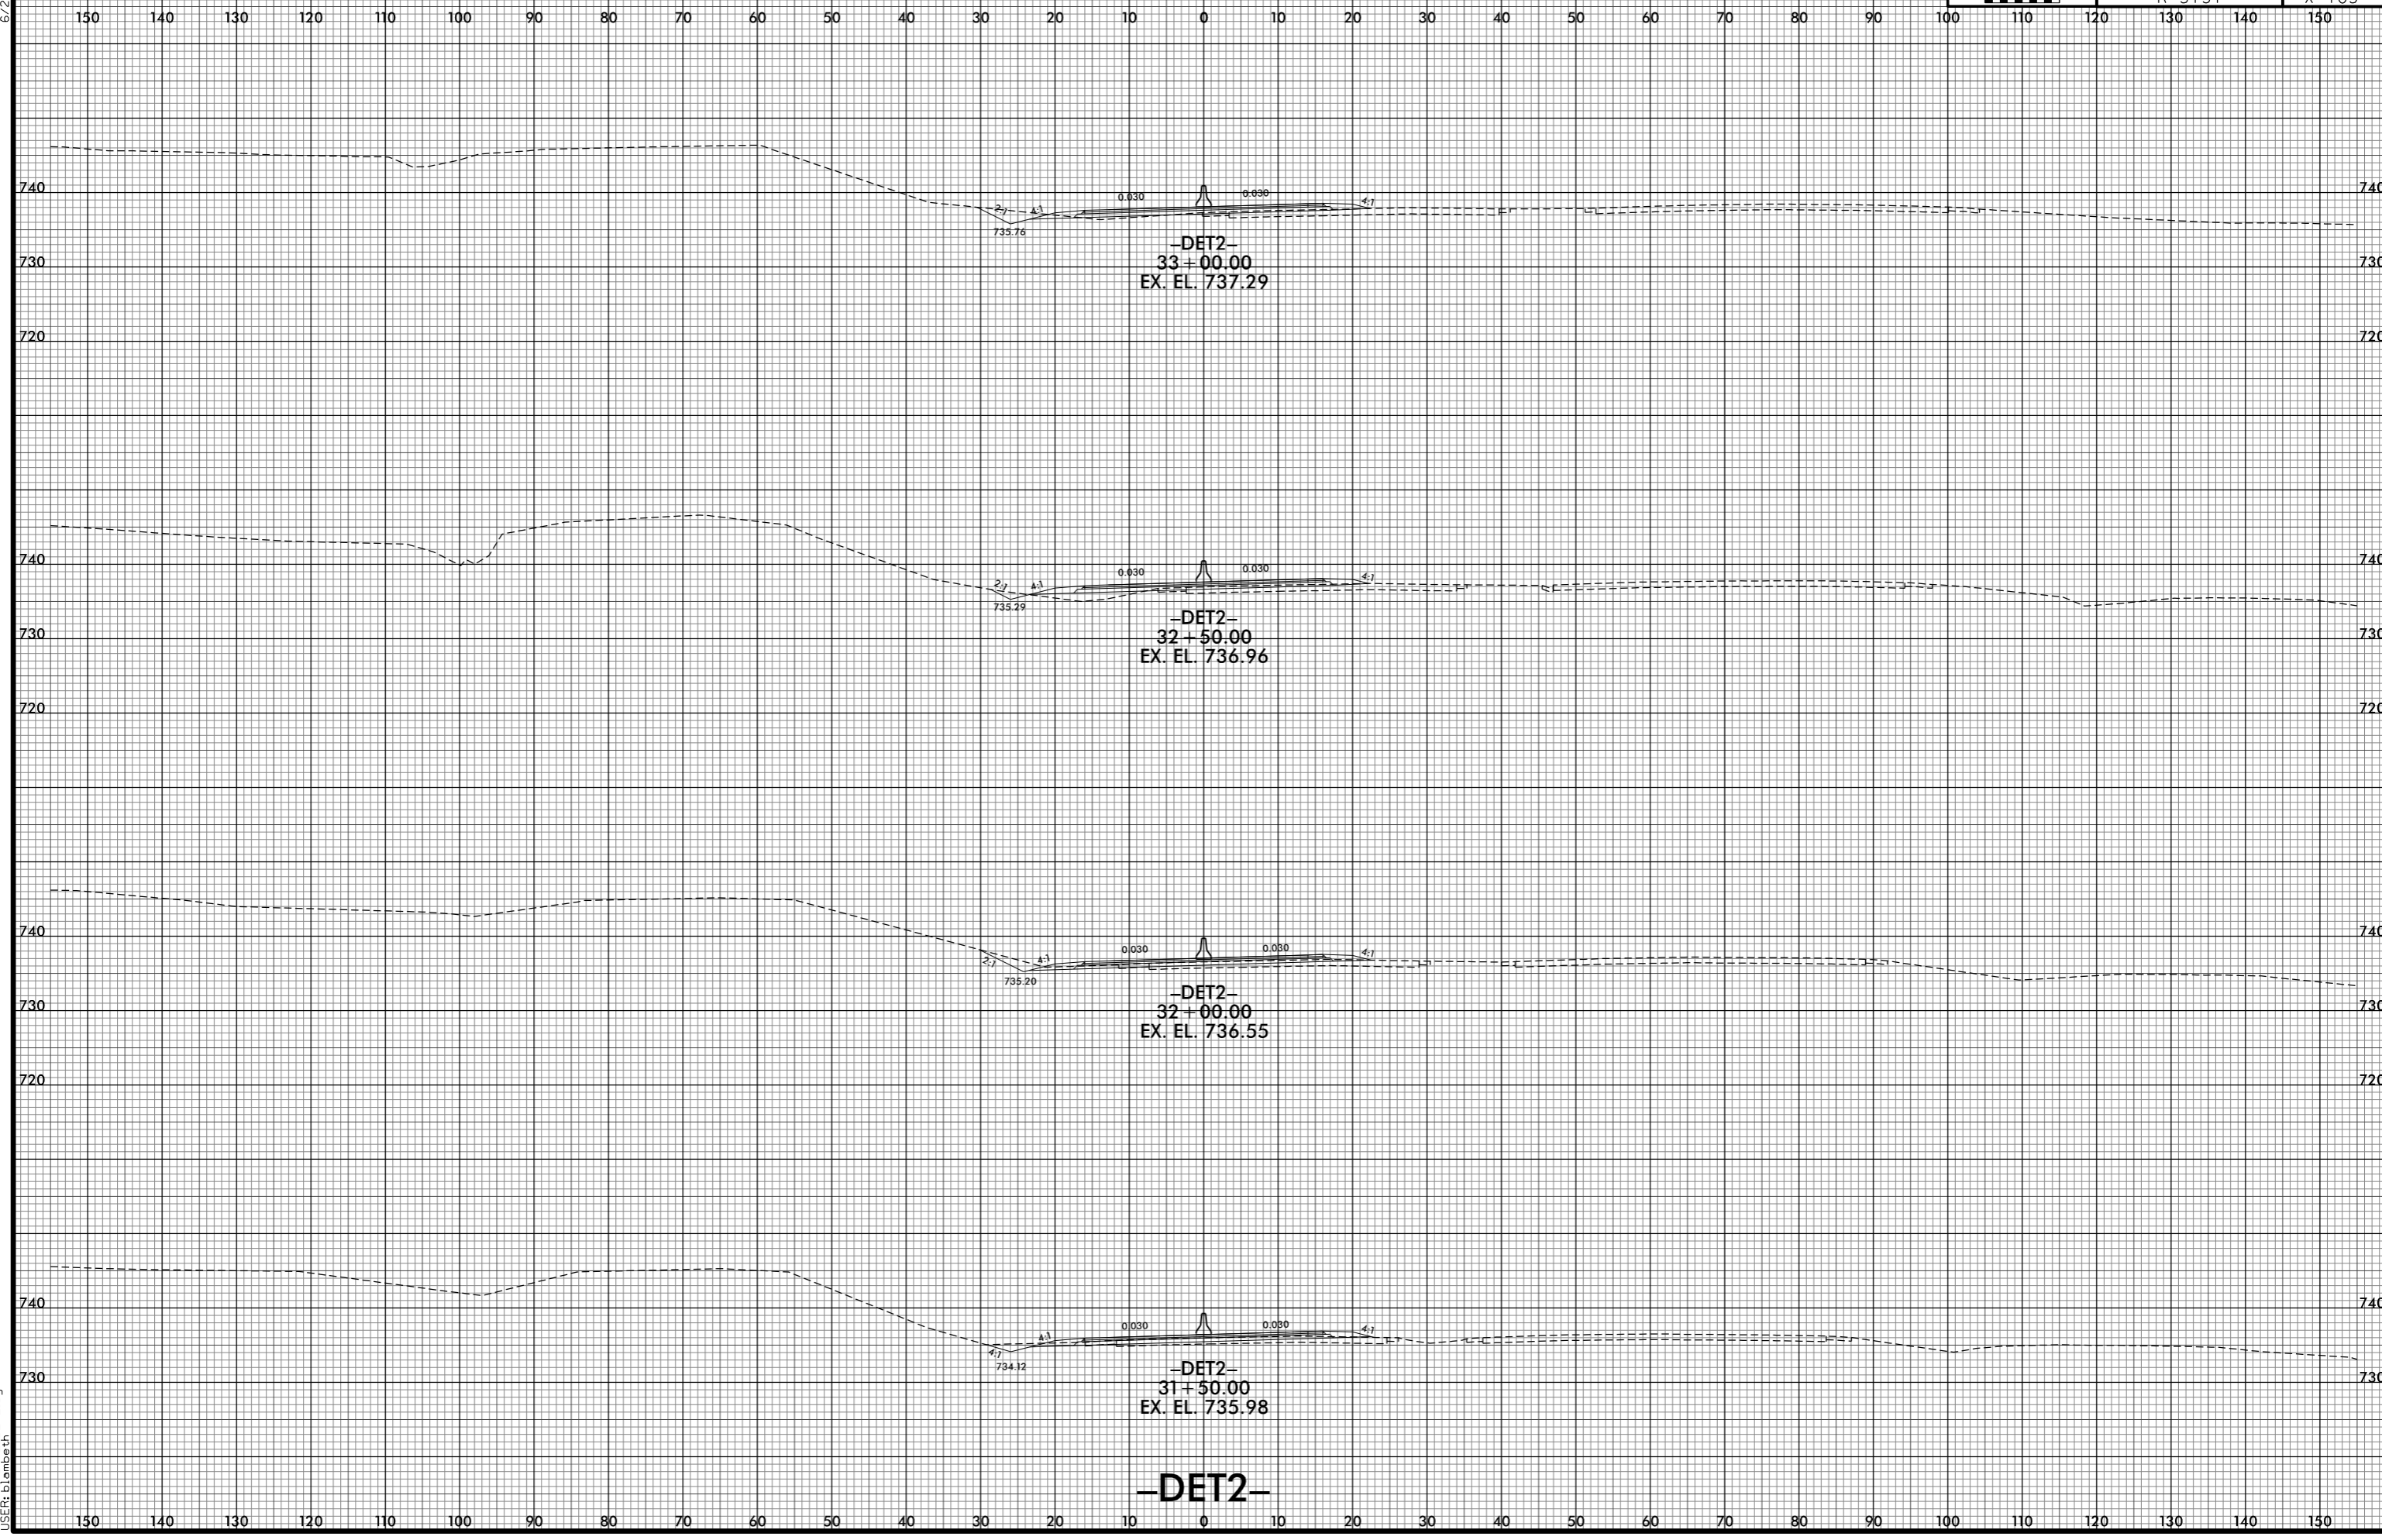

-DET2-  
 33+00.00  
 EX. EL. 737.29

-DET2-  
 32+50.00  
 EX. EL. 736.96

-DET2-  
 32+00.00  
 EX. EL. 736.55

-DET2-  
 31+50.00  
 EX. EL. 735.98

-DET2-

7/1/2015 3:30:37 PM  
 j:\RS737\_XPL\DET2.dgn  
 jrs