


6/23/16

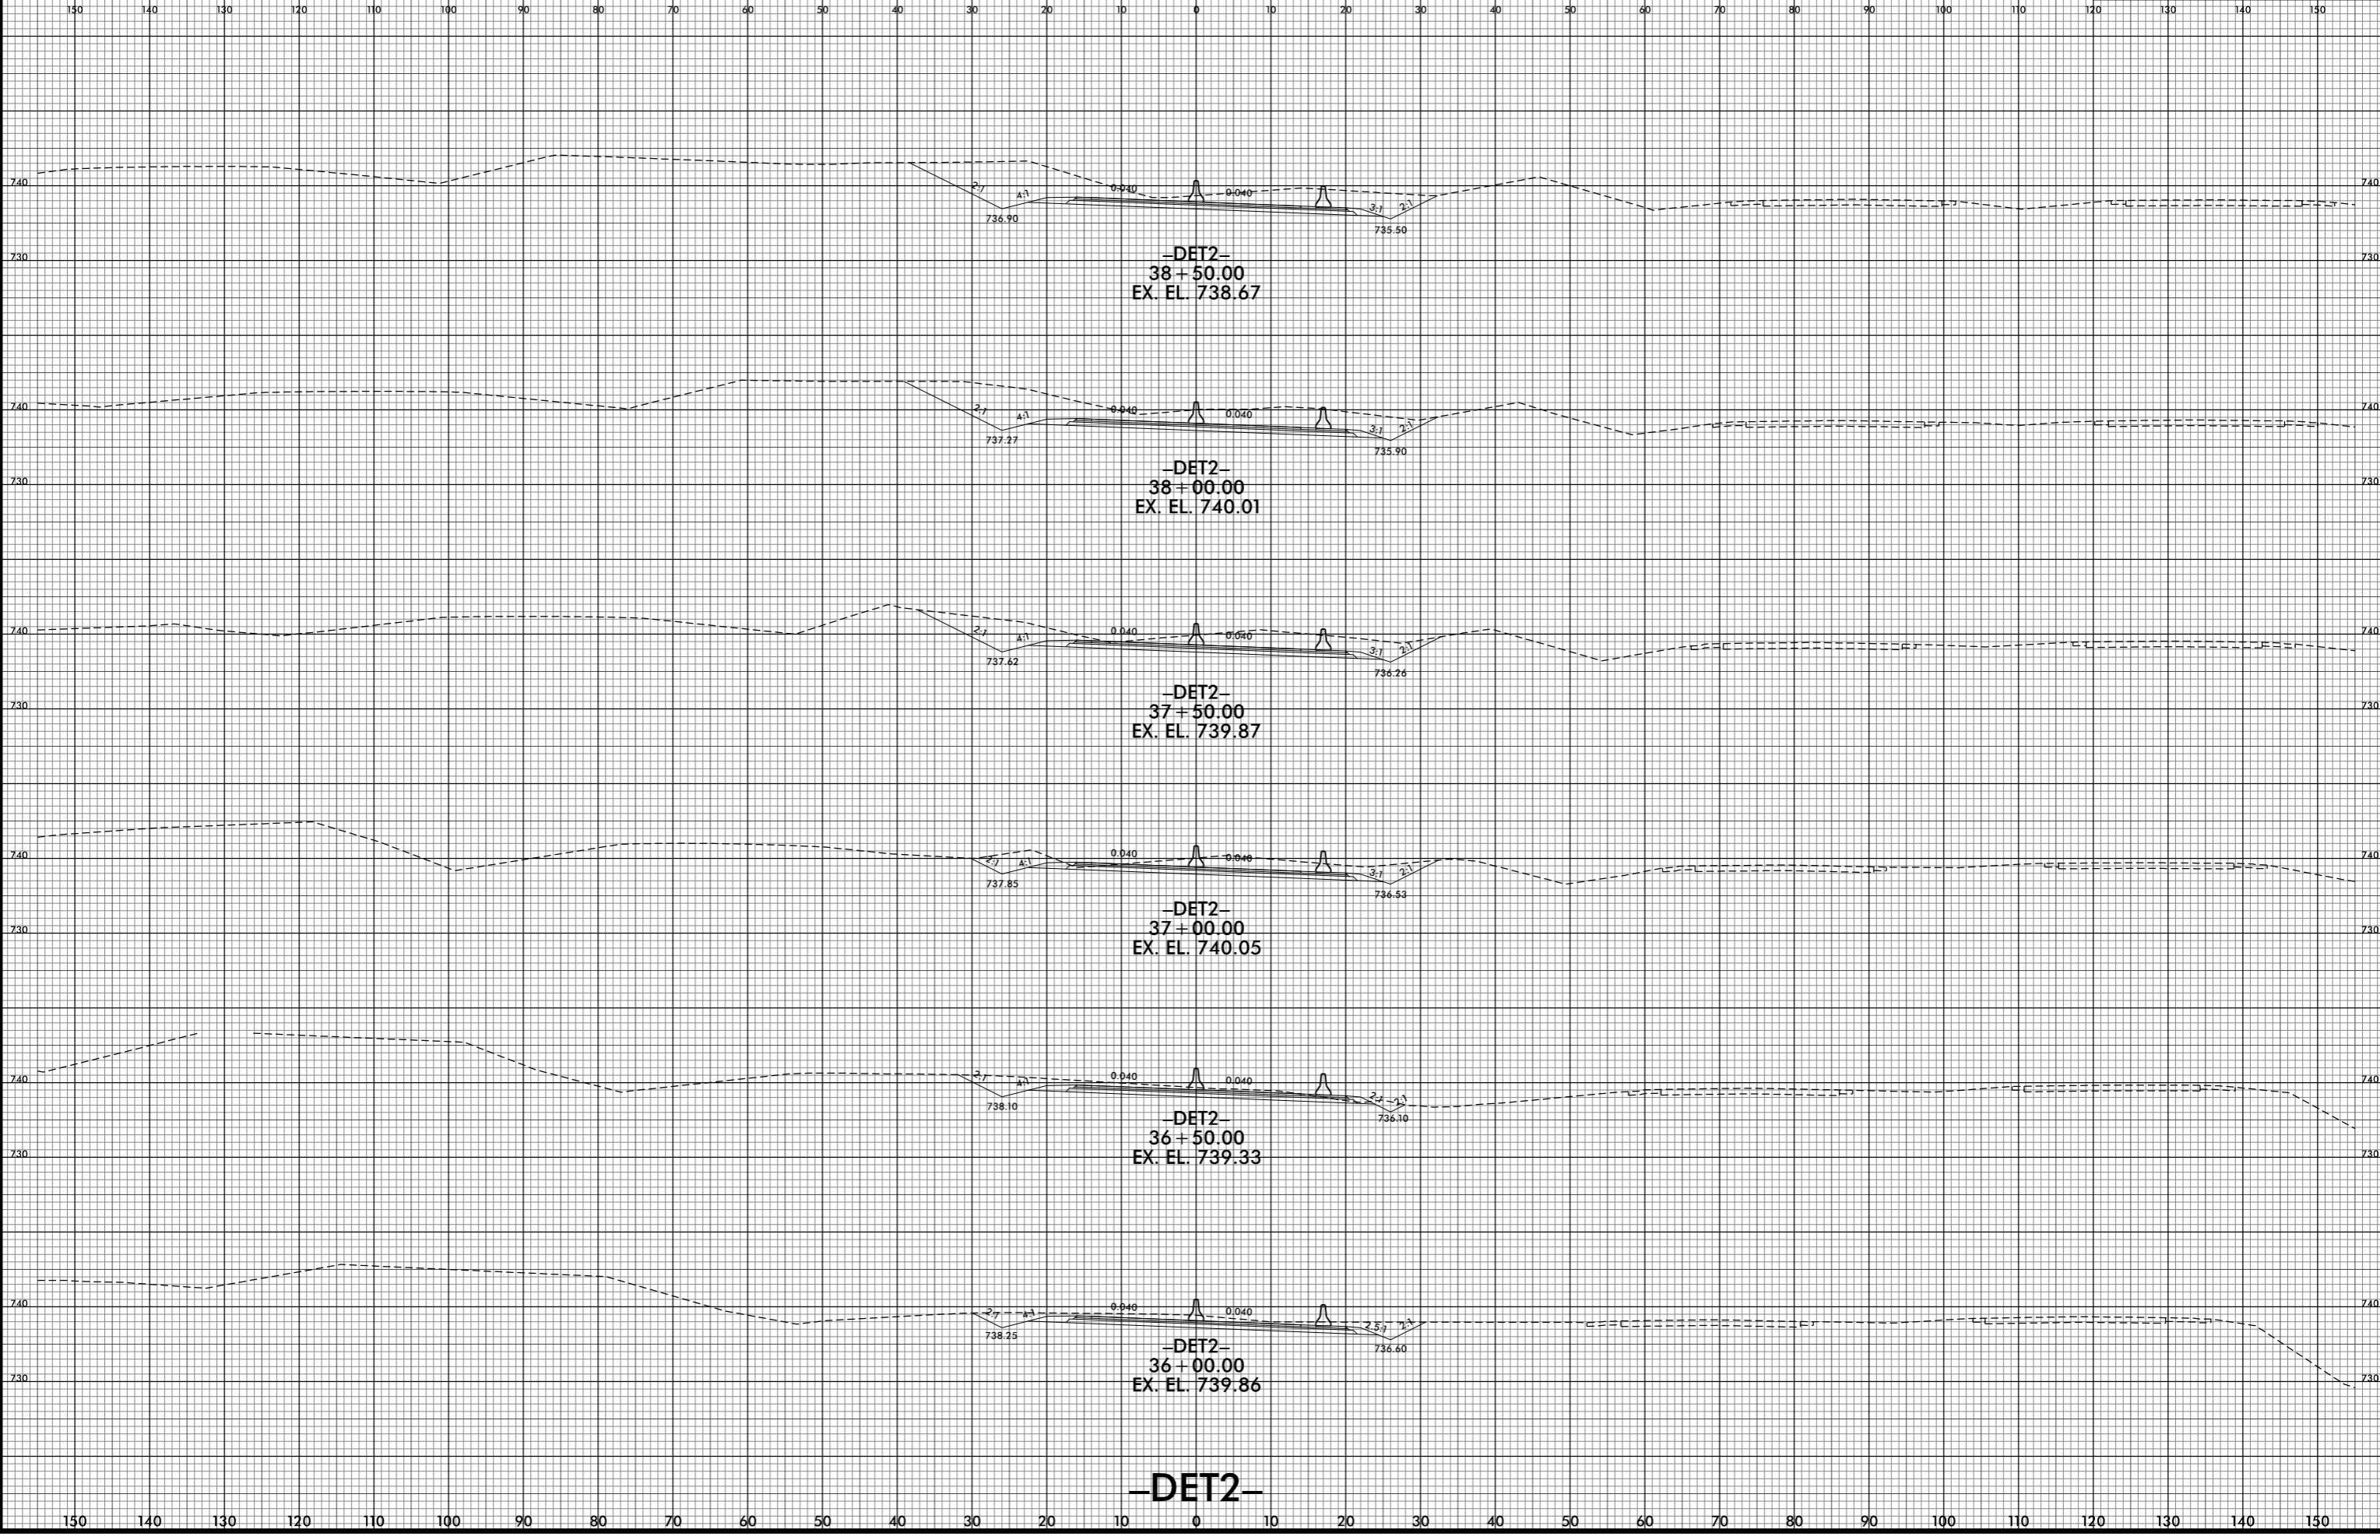

-DET2-

7/1/2021 5:30:41 PM
j:\RS737_XPL\DET2.dgn