


6/23/16

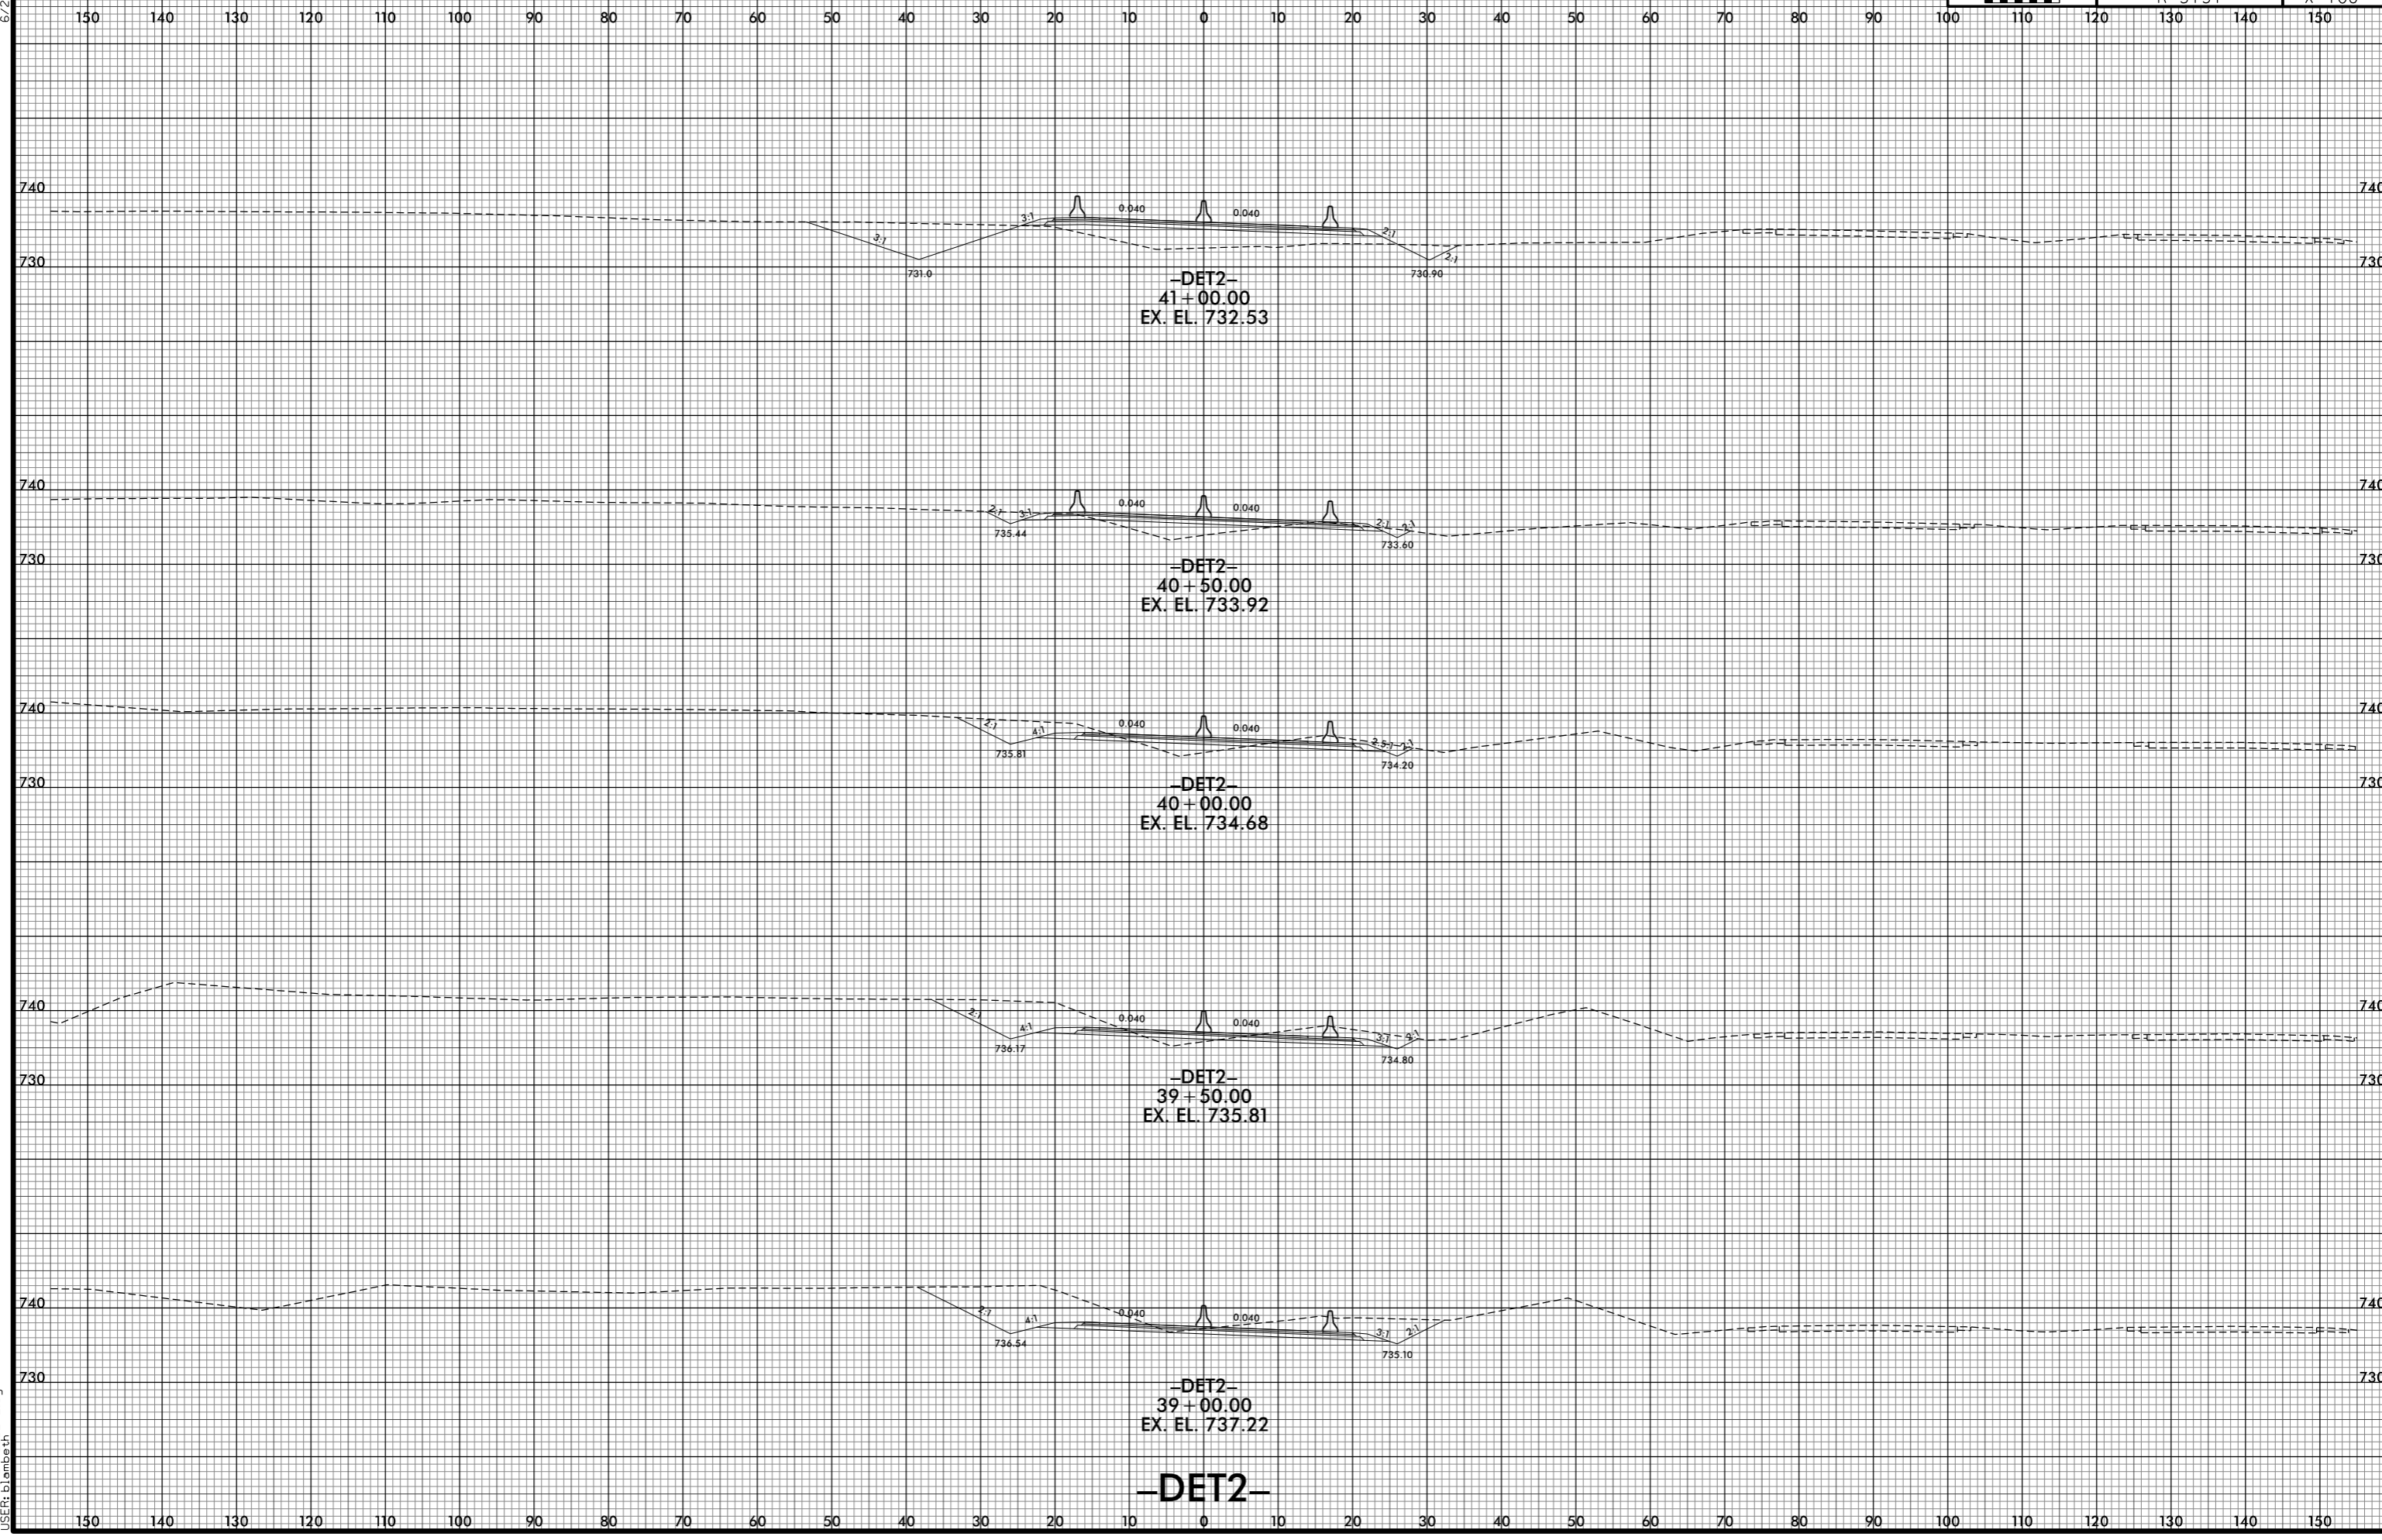

7/1/2021 5:30:43 PM  
j:\RS737\_XPL\DET2.dgn  
USER:blm@bent

**-DET2-**