


6/23/16

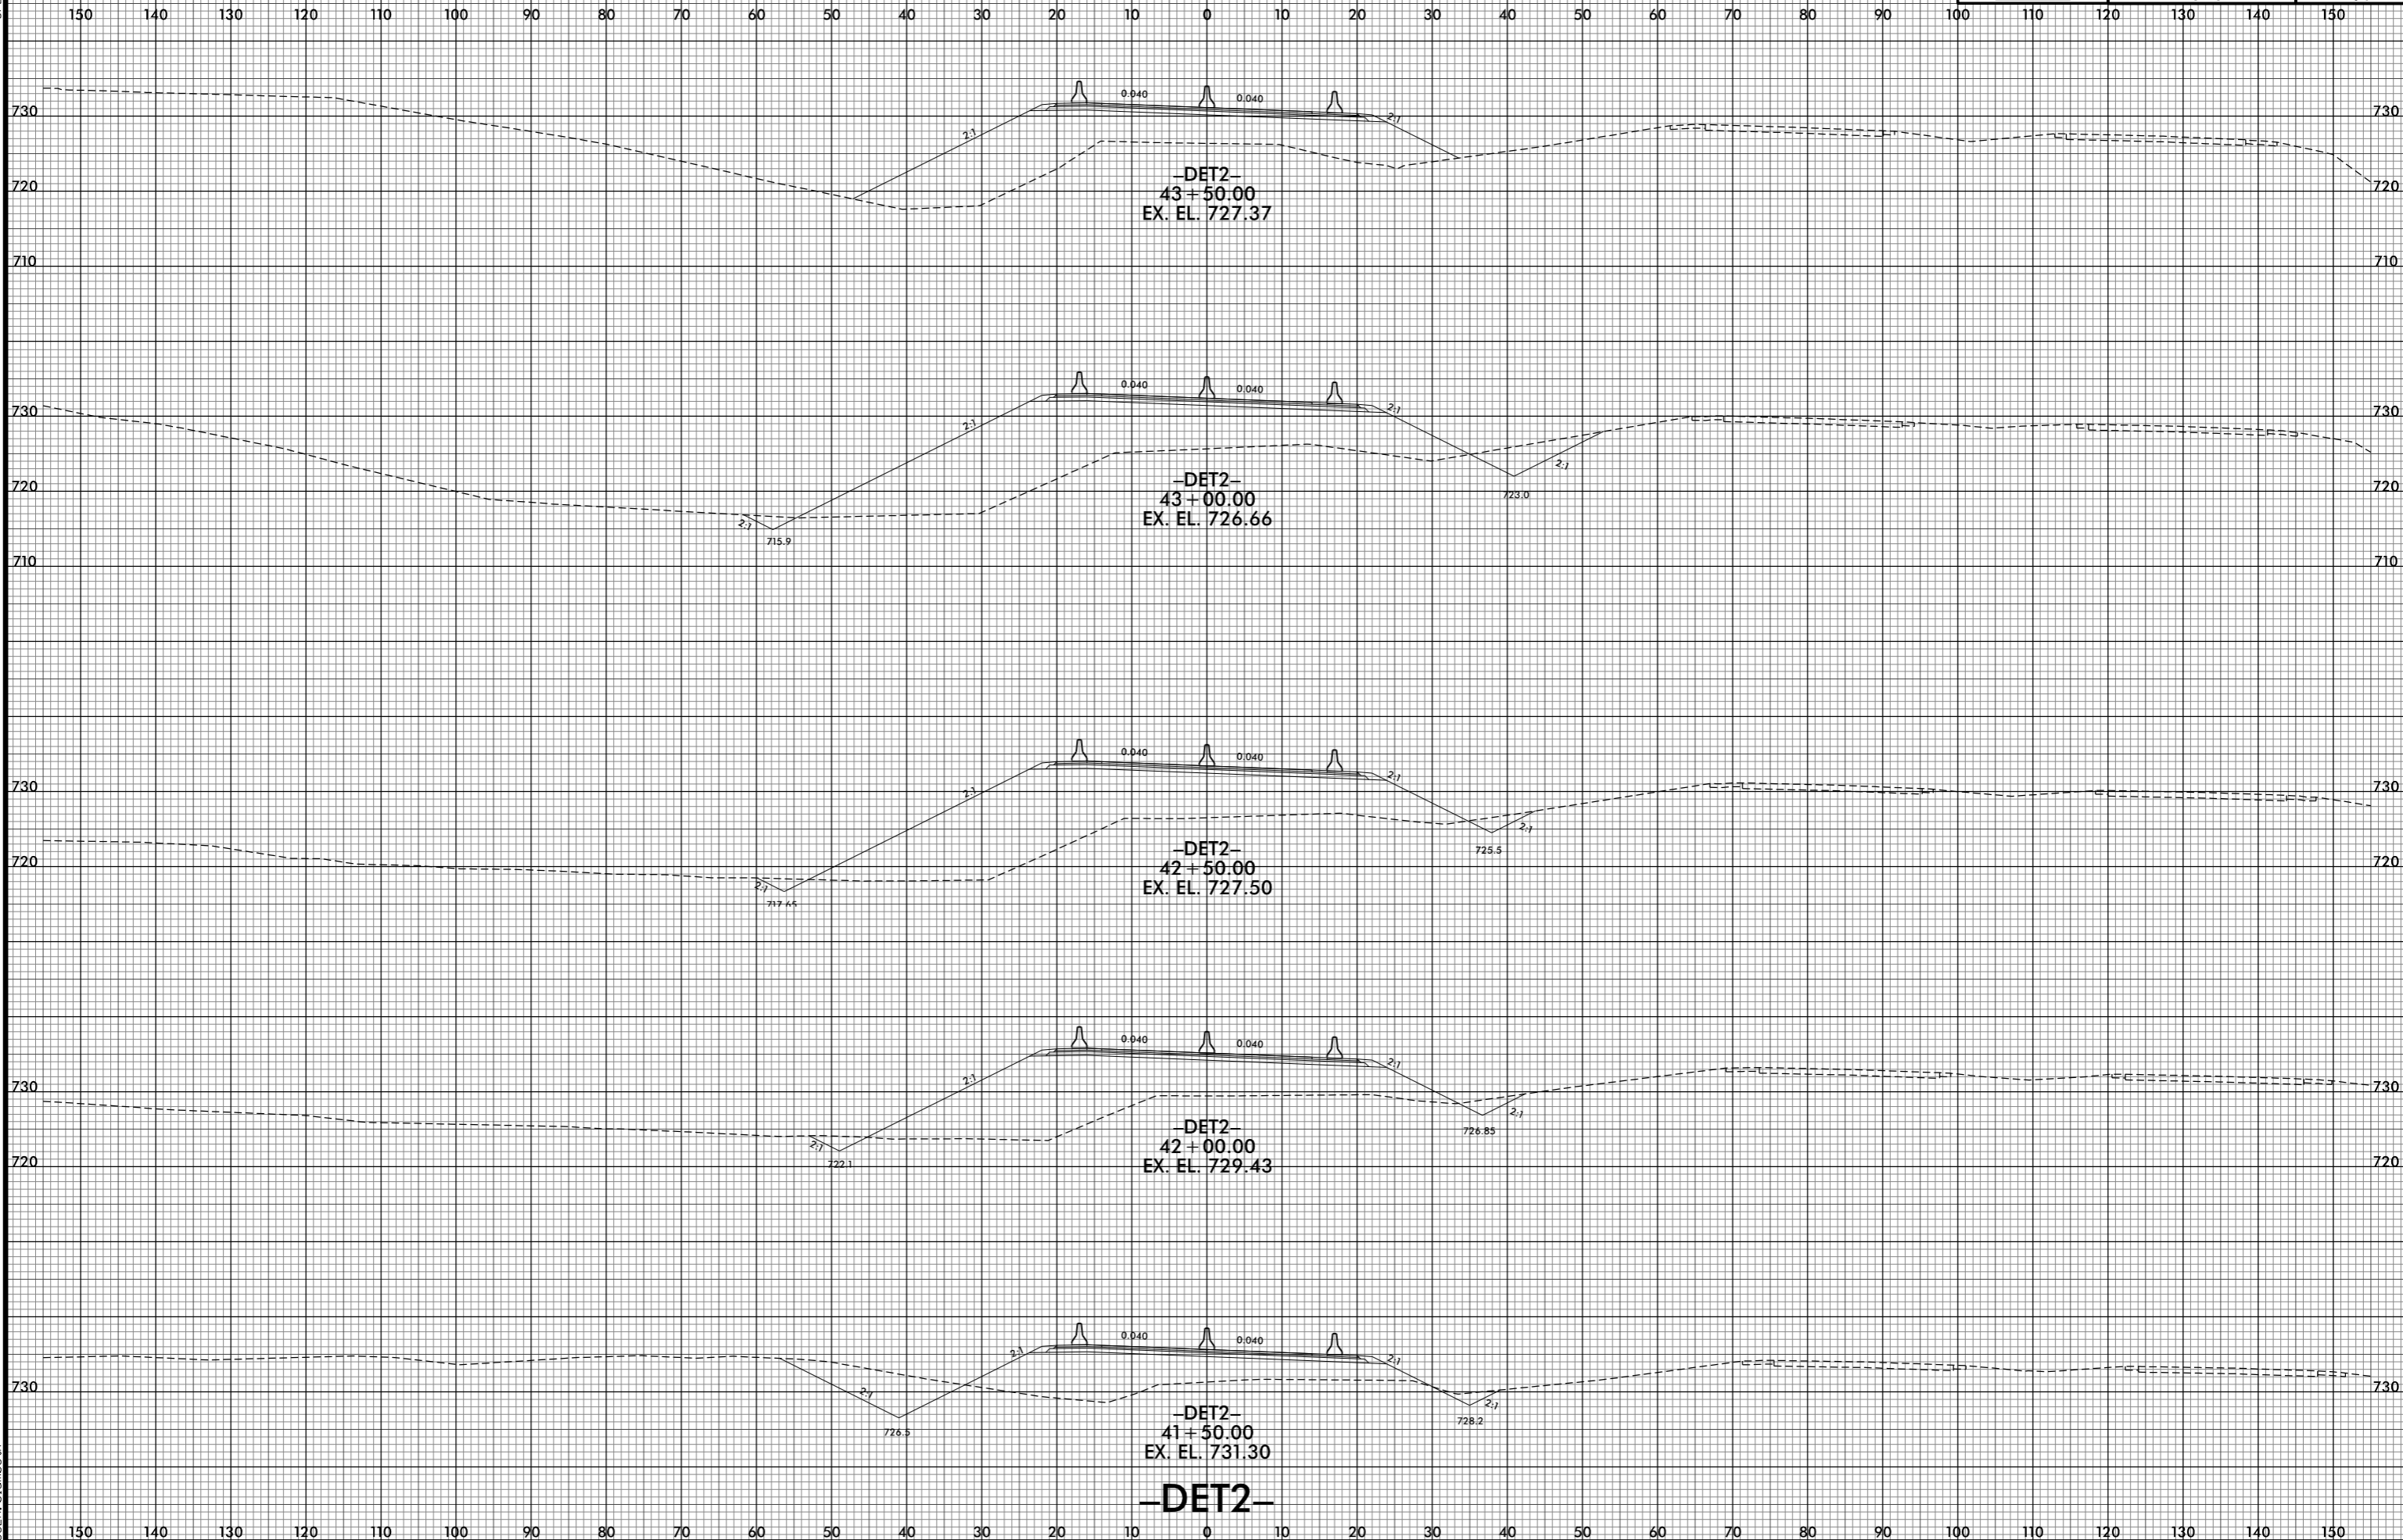

7/1/2021 5:30:45 PM  
j:\RS737\_XPL\DET2.dgn  
jls:rls:lm:eth