


6/23/16

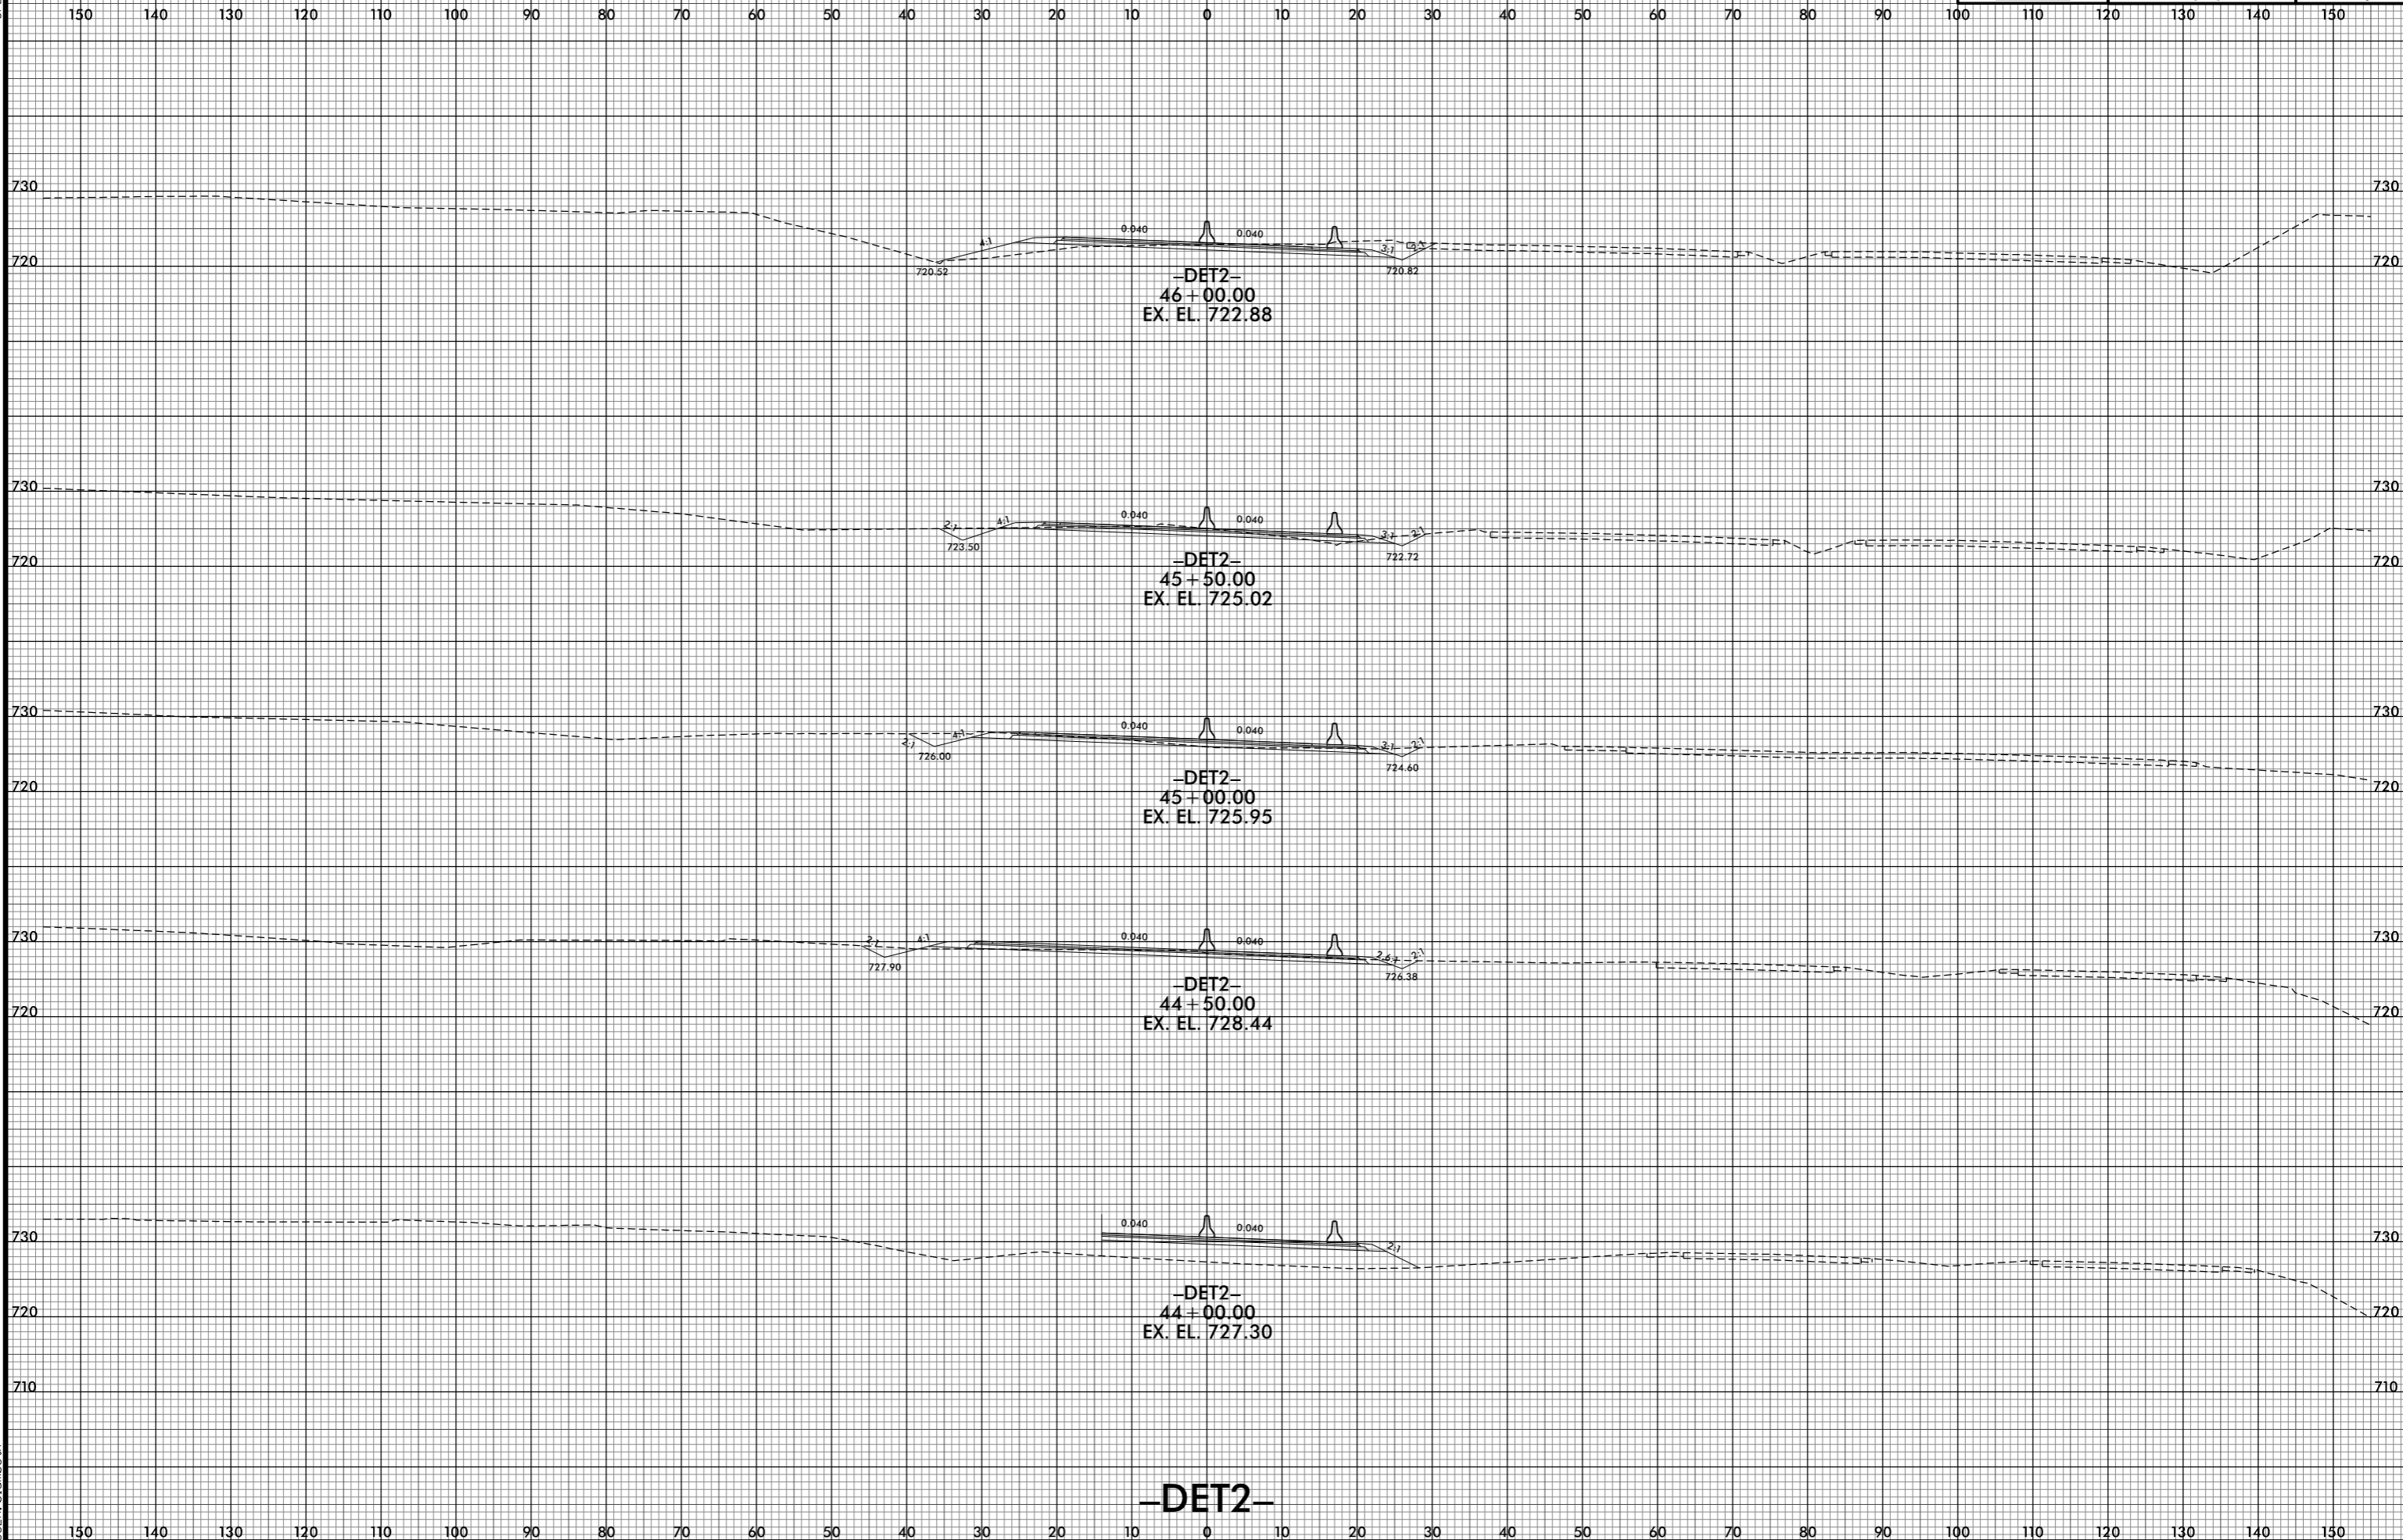

7/1/2021 5:30:47 PM  
j:\RS737\_XPL\DET2.dgn  
jls:rls

-DET2-