


6/23/16

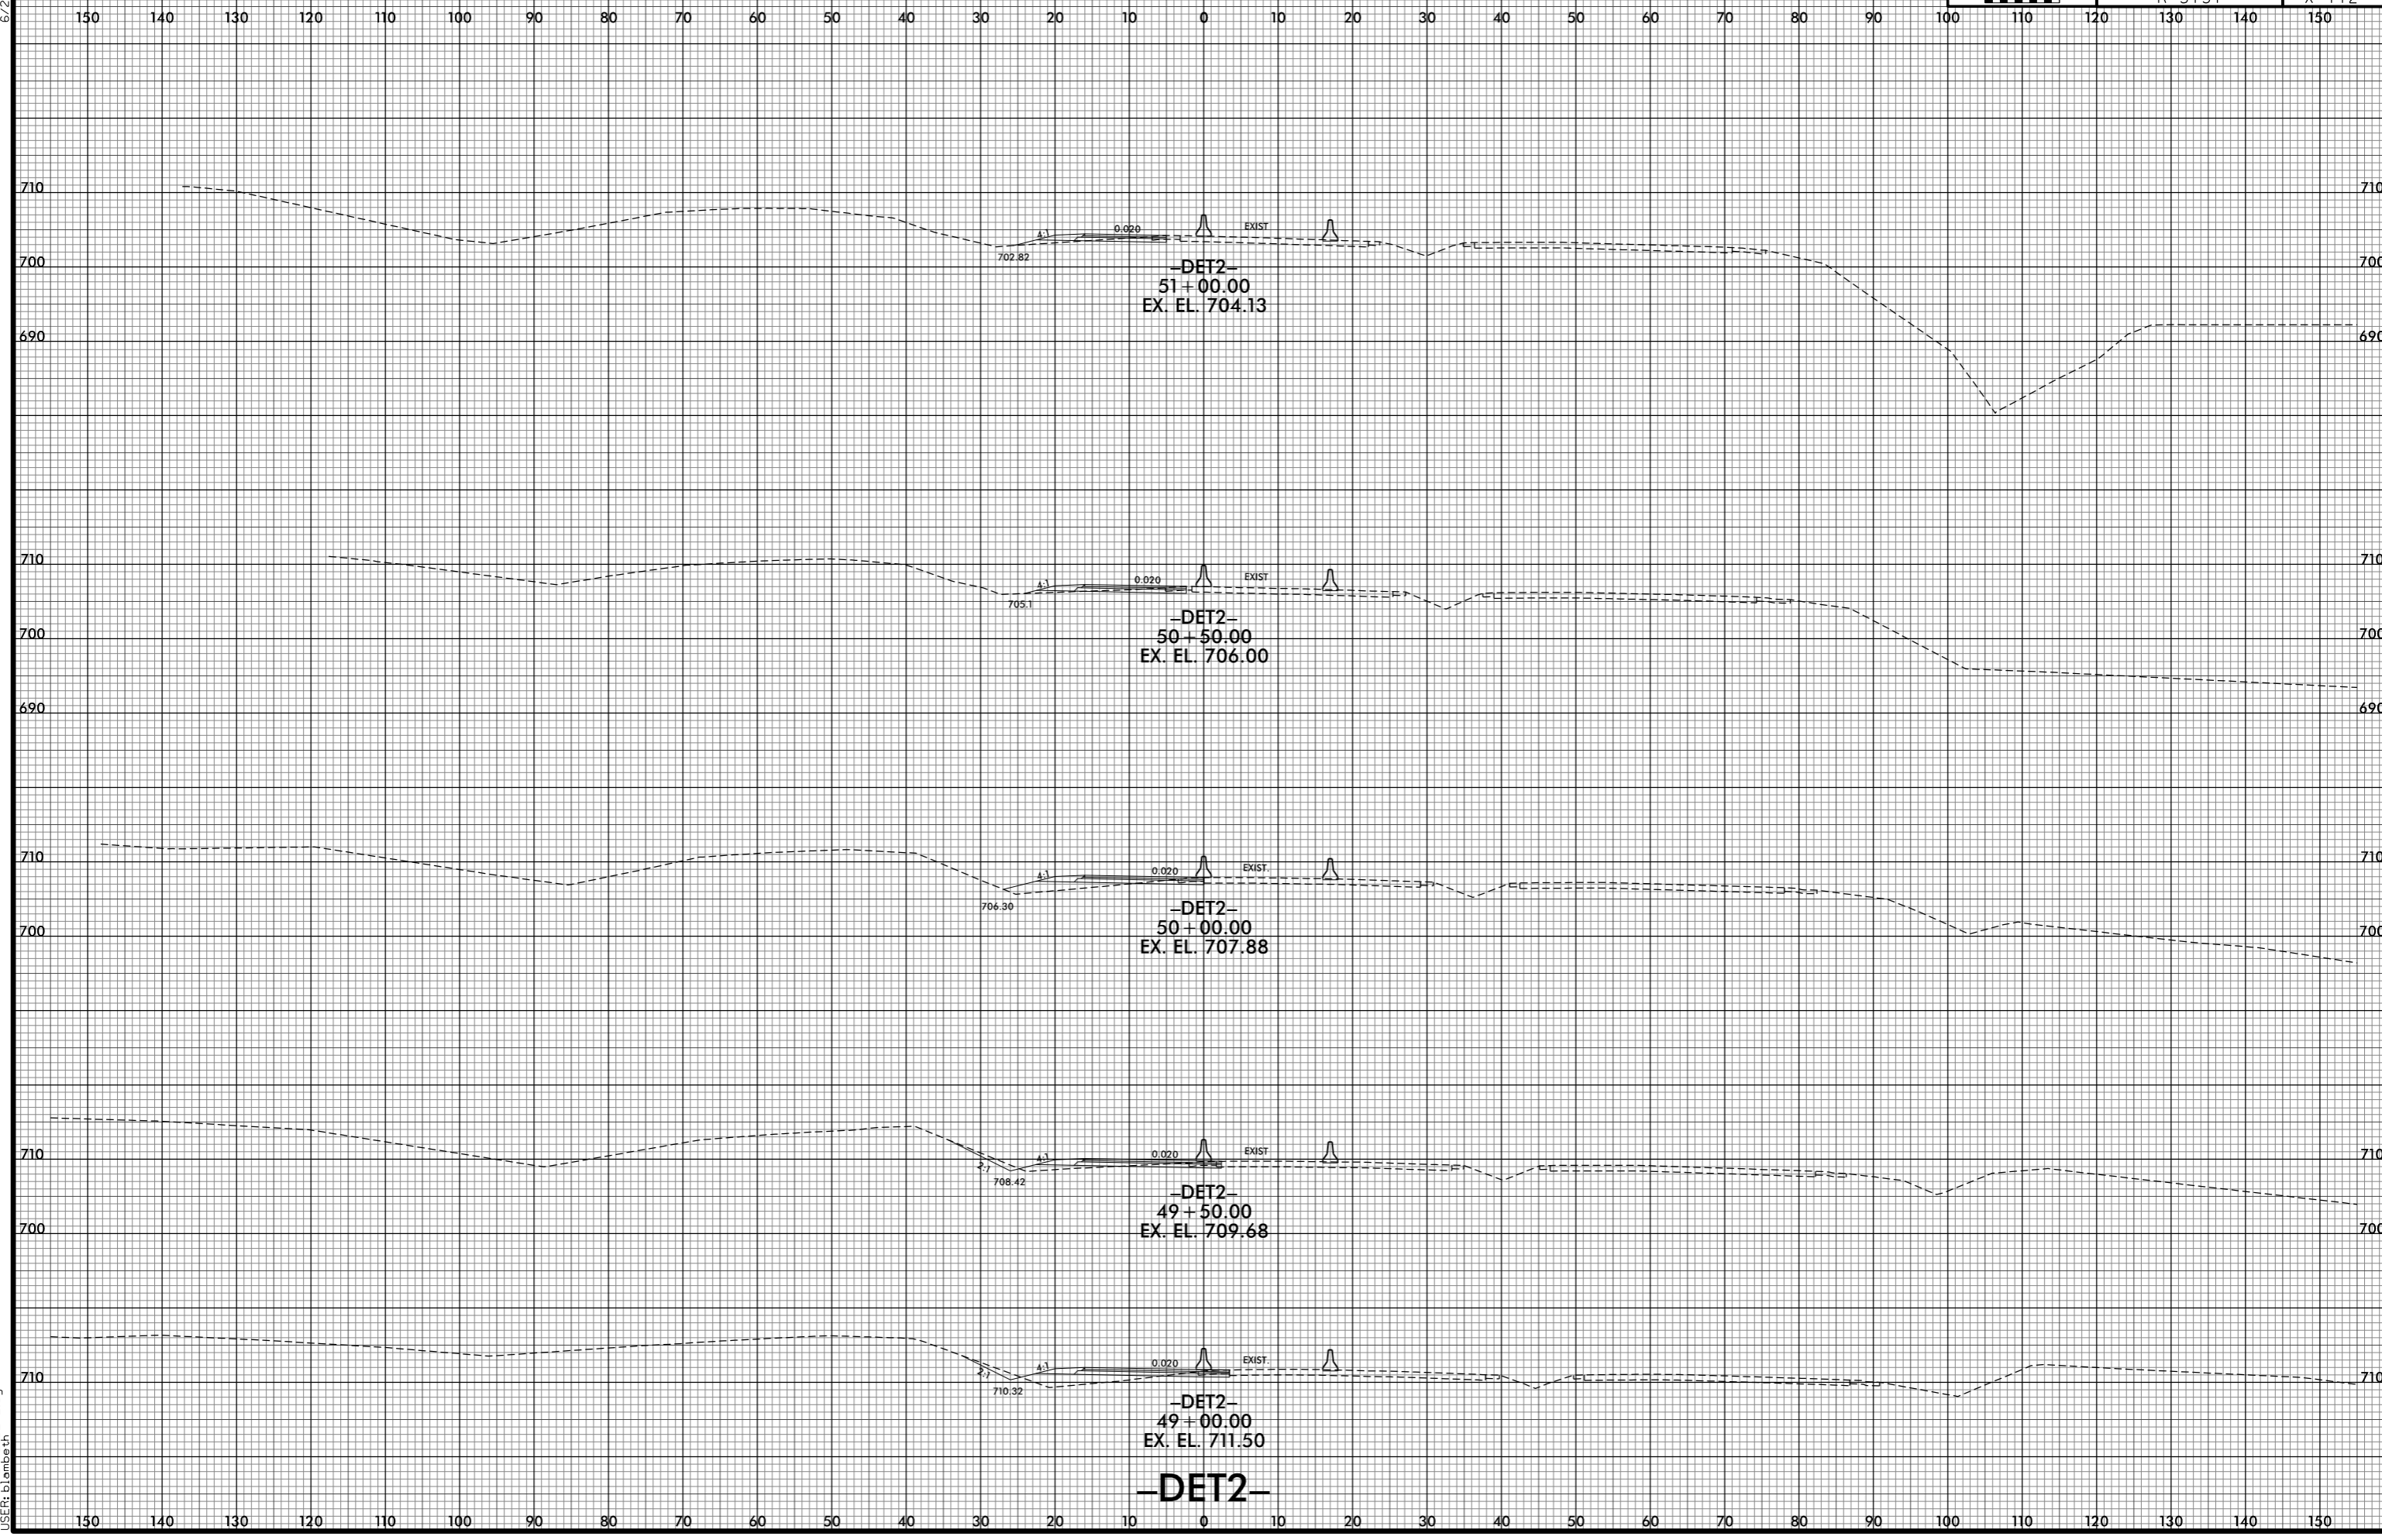

7/1/2015 3:30:51 PM
j:\RS737_XPL\DE12.dgn

-DET2-