


6/23/16



PROJ. REFERENCE NO.	SHEET NO.
R-5737	X-113

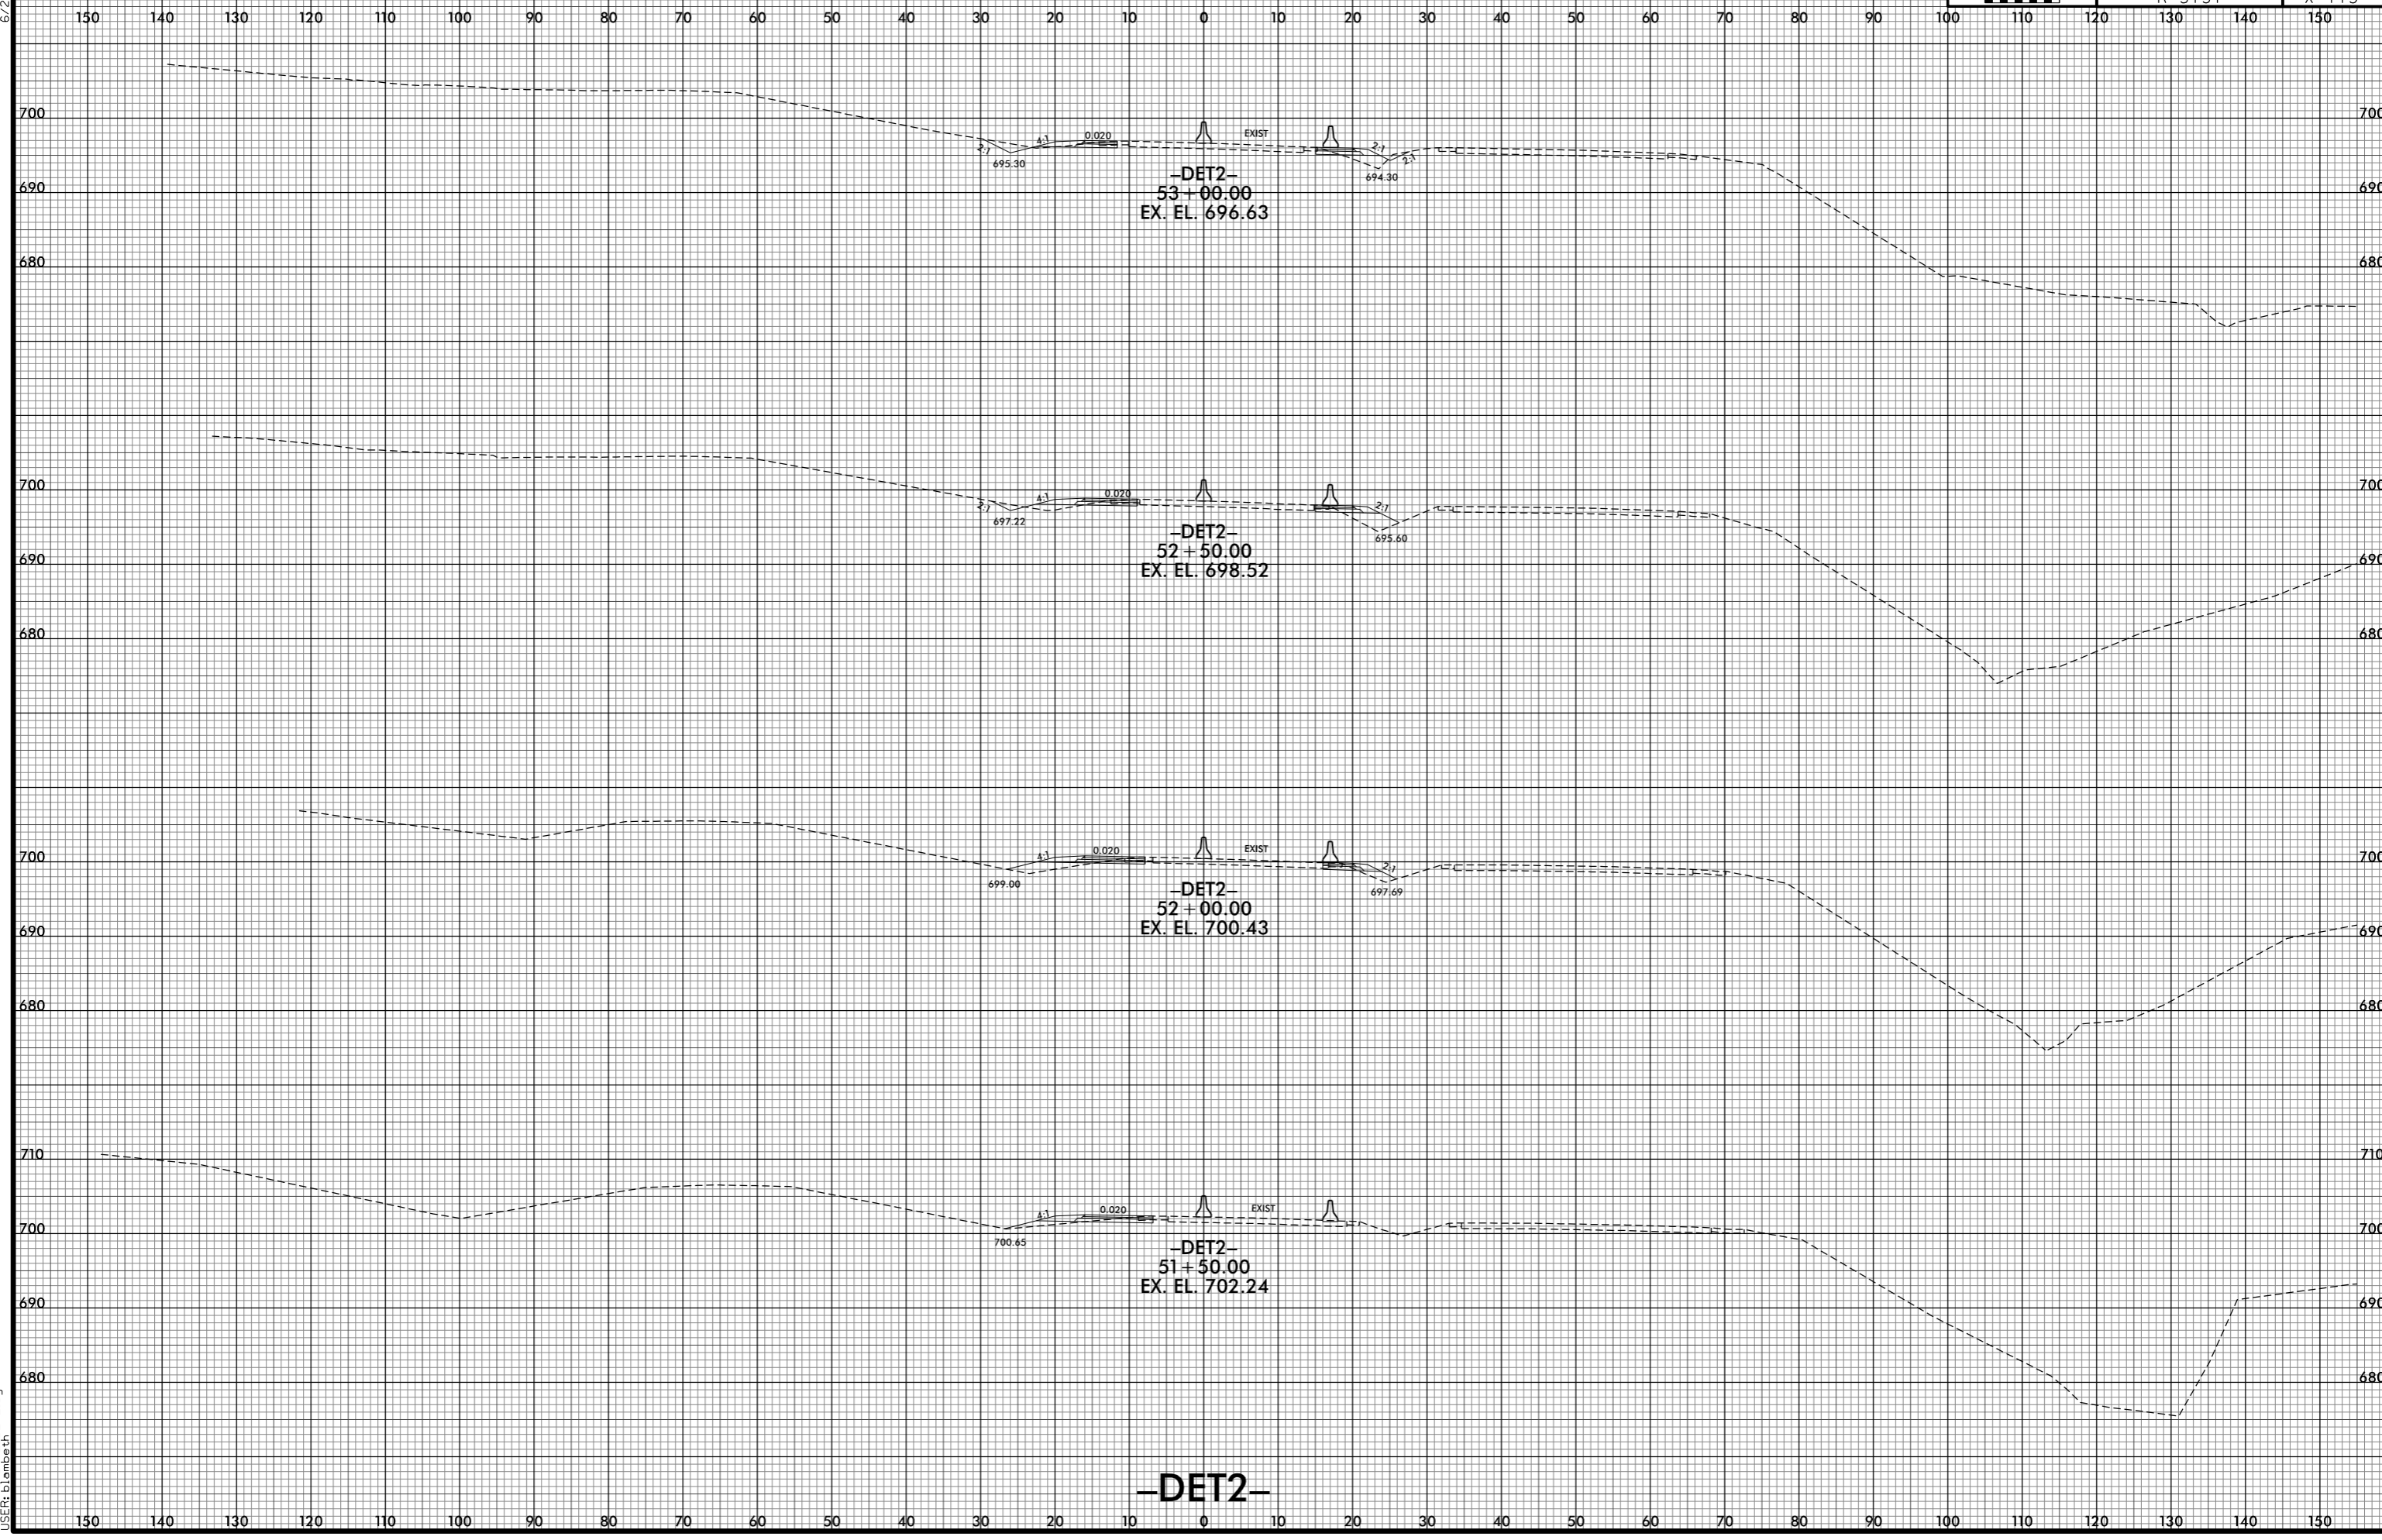

-DET2-  
53+00.00  
EX. EL. 696.63

-DET2-  
52+50.00  
EX. EL. 698.52

-DET2-  
52+00.00  
EX. EL. 700.43

-DET2-  
51+50.00  
EX. EL. 702.24

-DET2-

7/1/2021 5:30:53 PM  
j:\RS737\_XPL\DET2.dgn  
jls:rls:slm:eth