


6/23/16

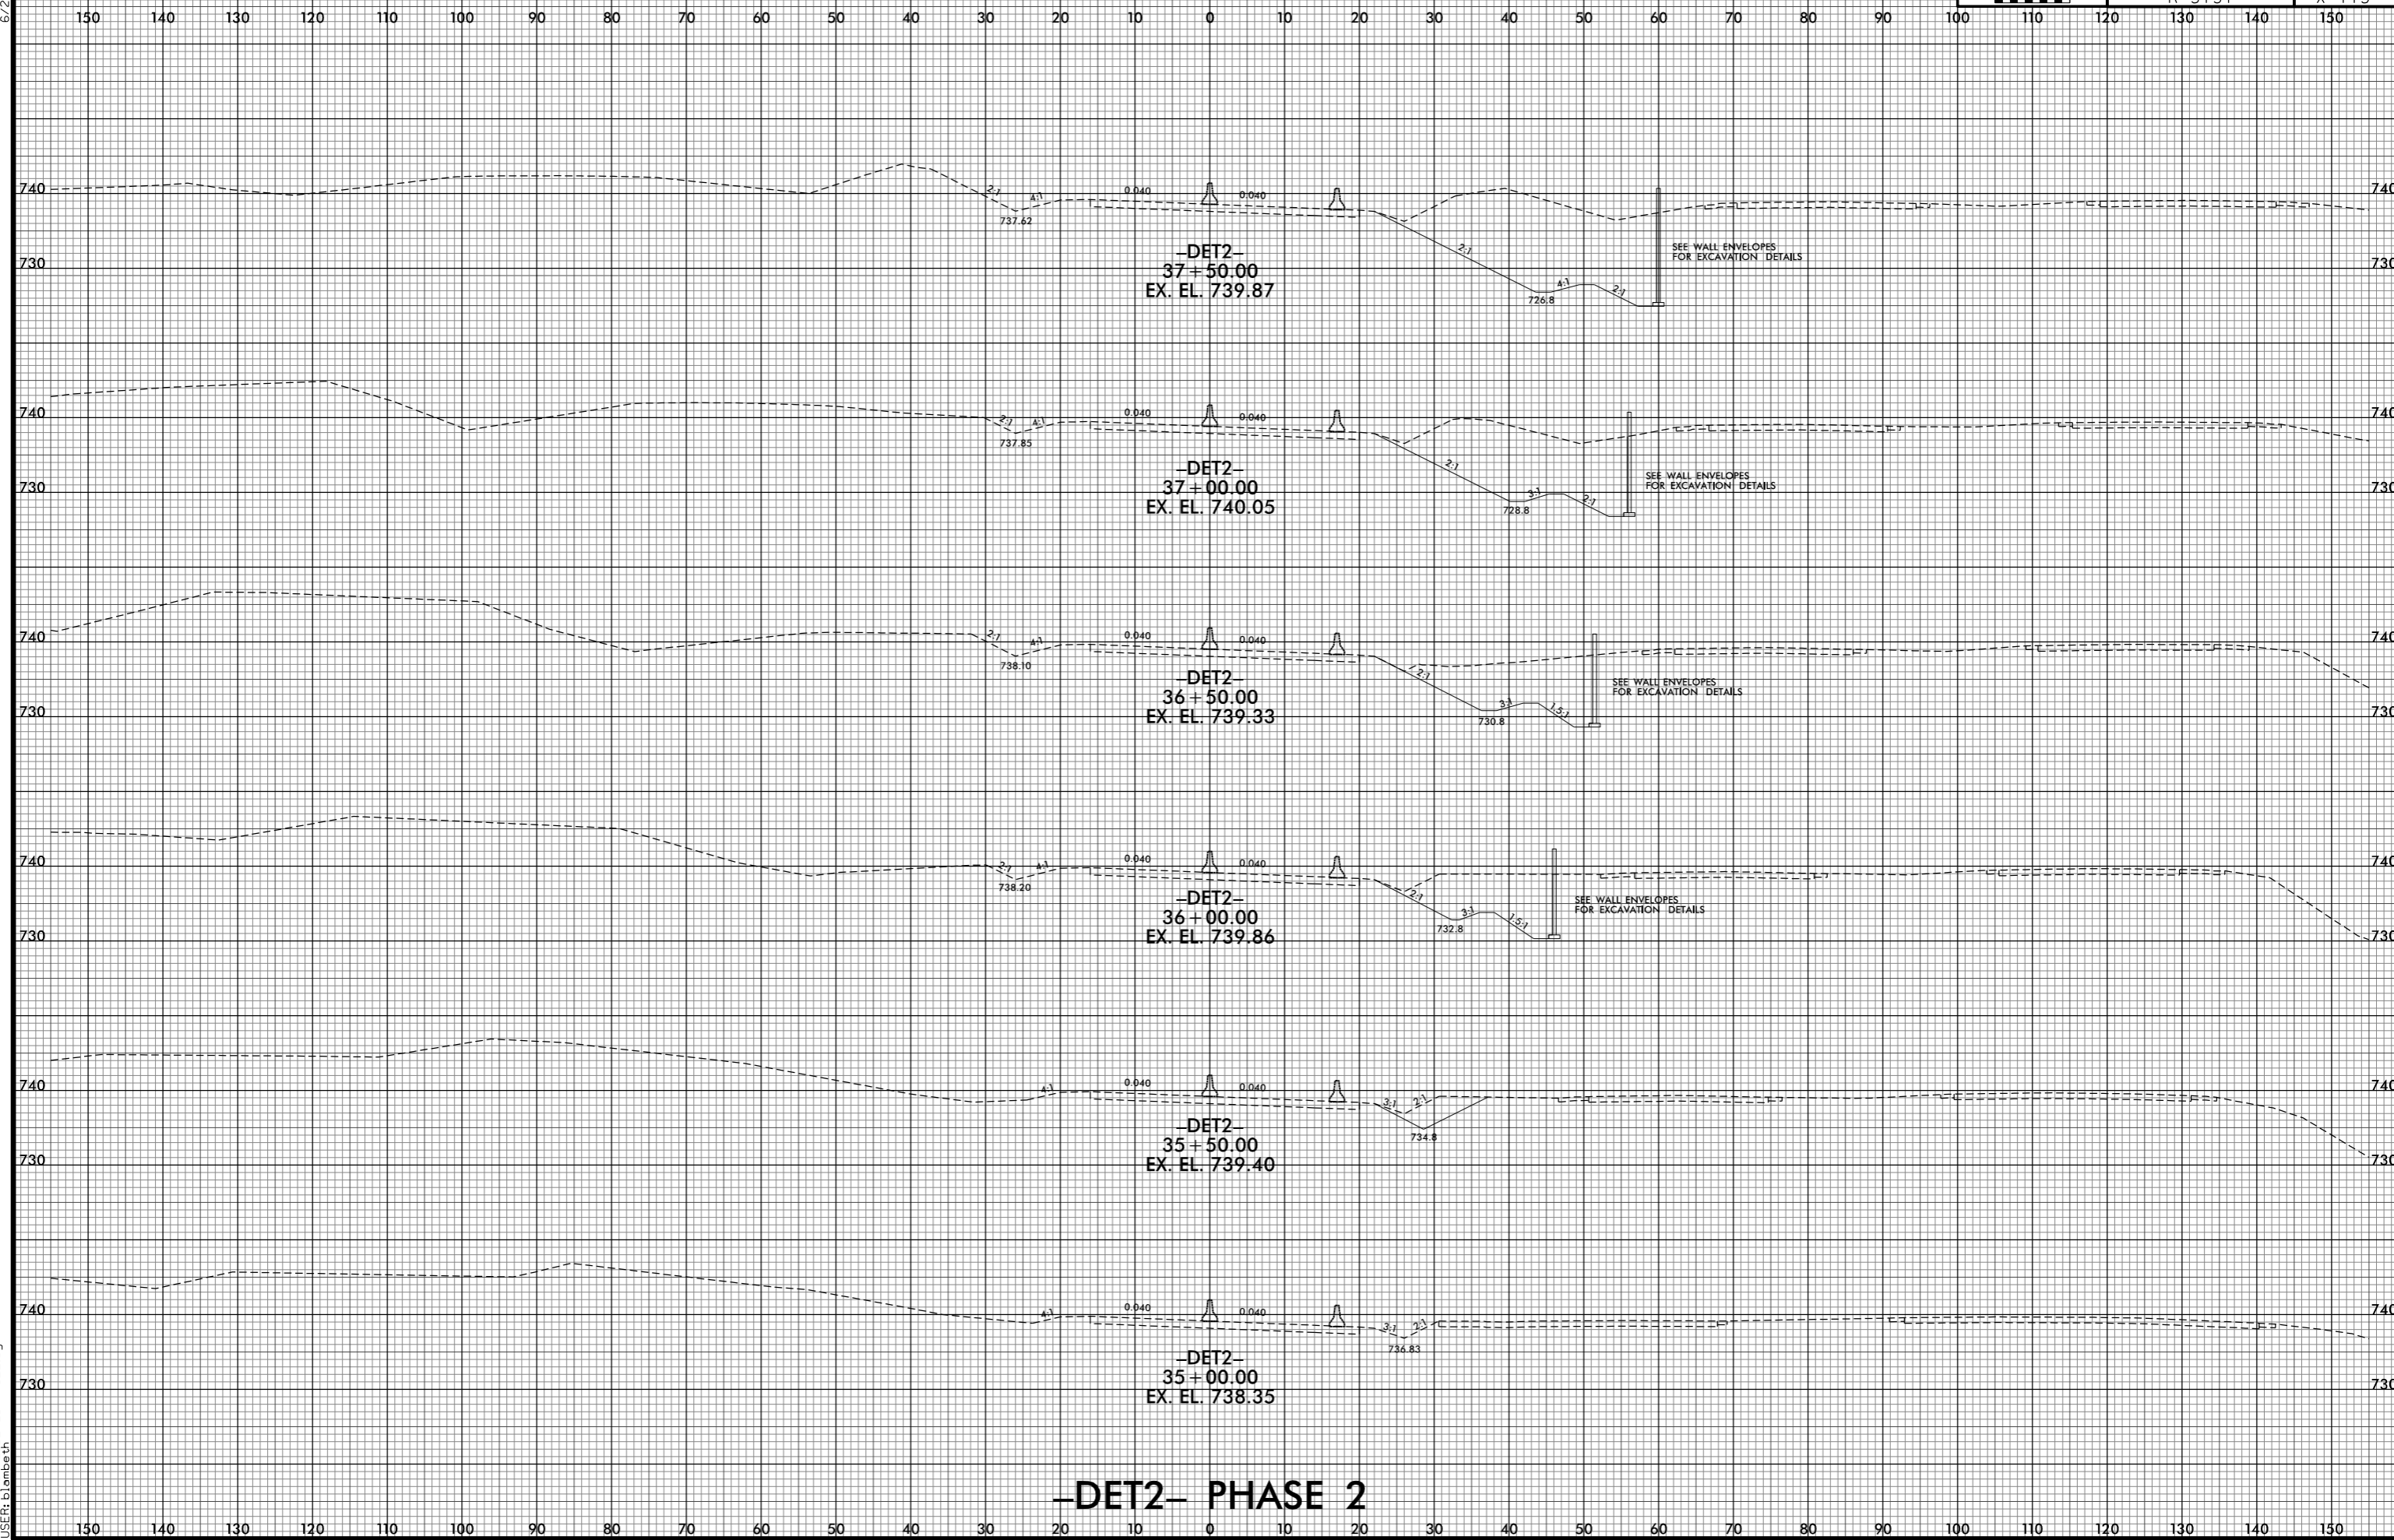

-DET2- PHASE 2

7/1/2015 3:30:57 PM
j:\RS737_XPL\DET2_PHASE2.dgn
USER:blsmbeth