


6/23/16

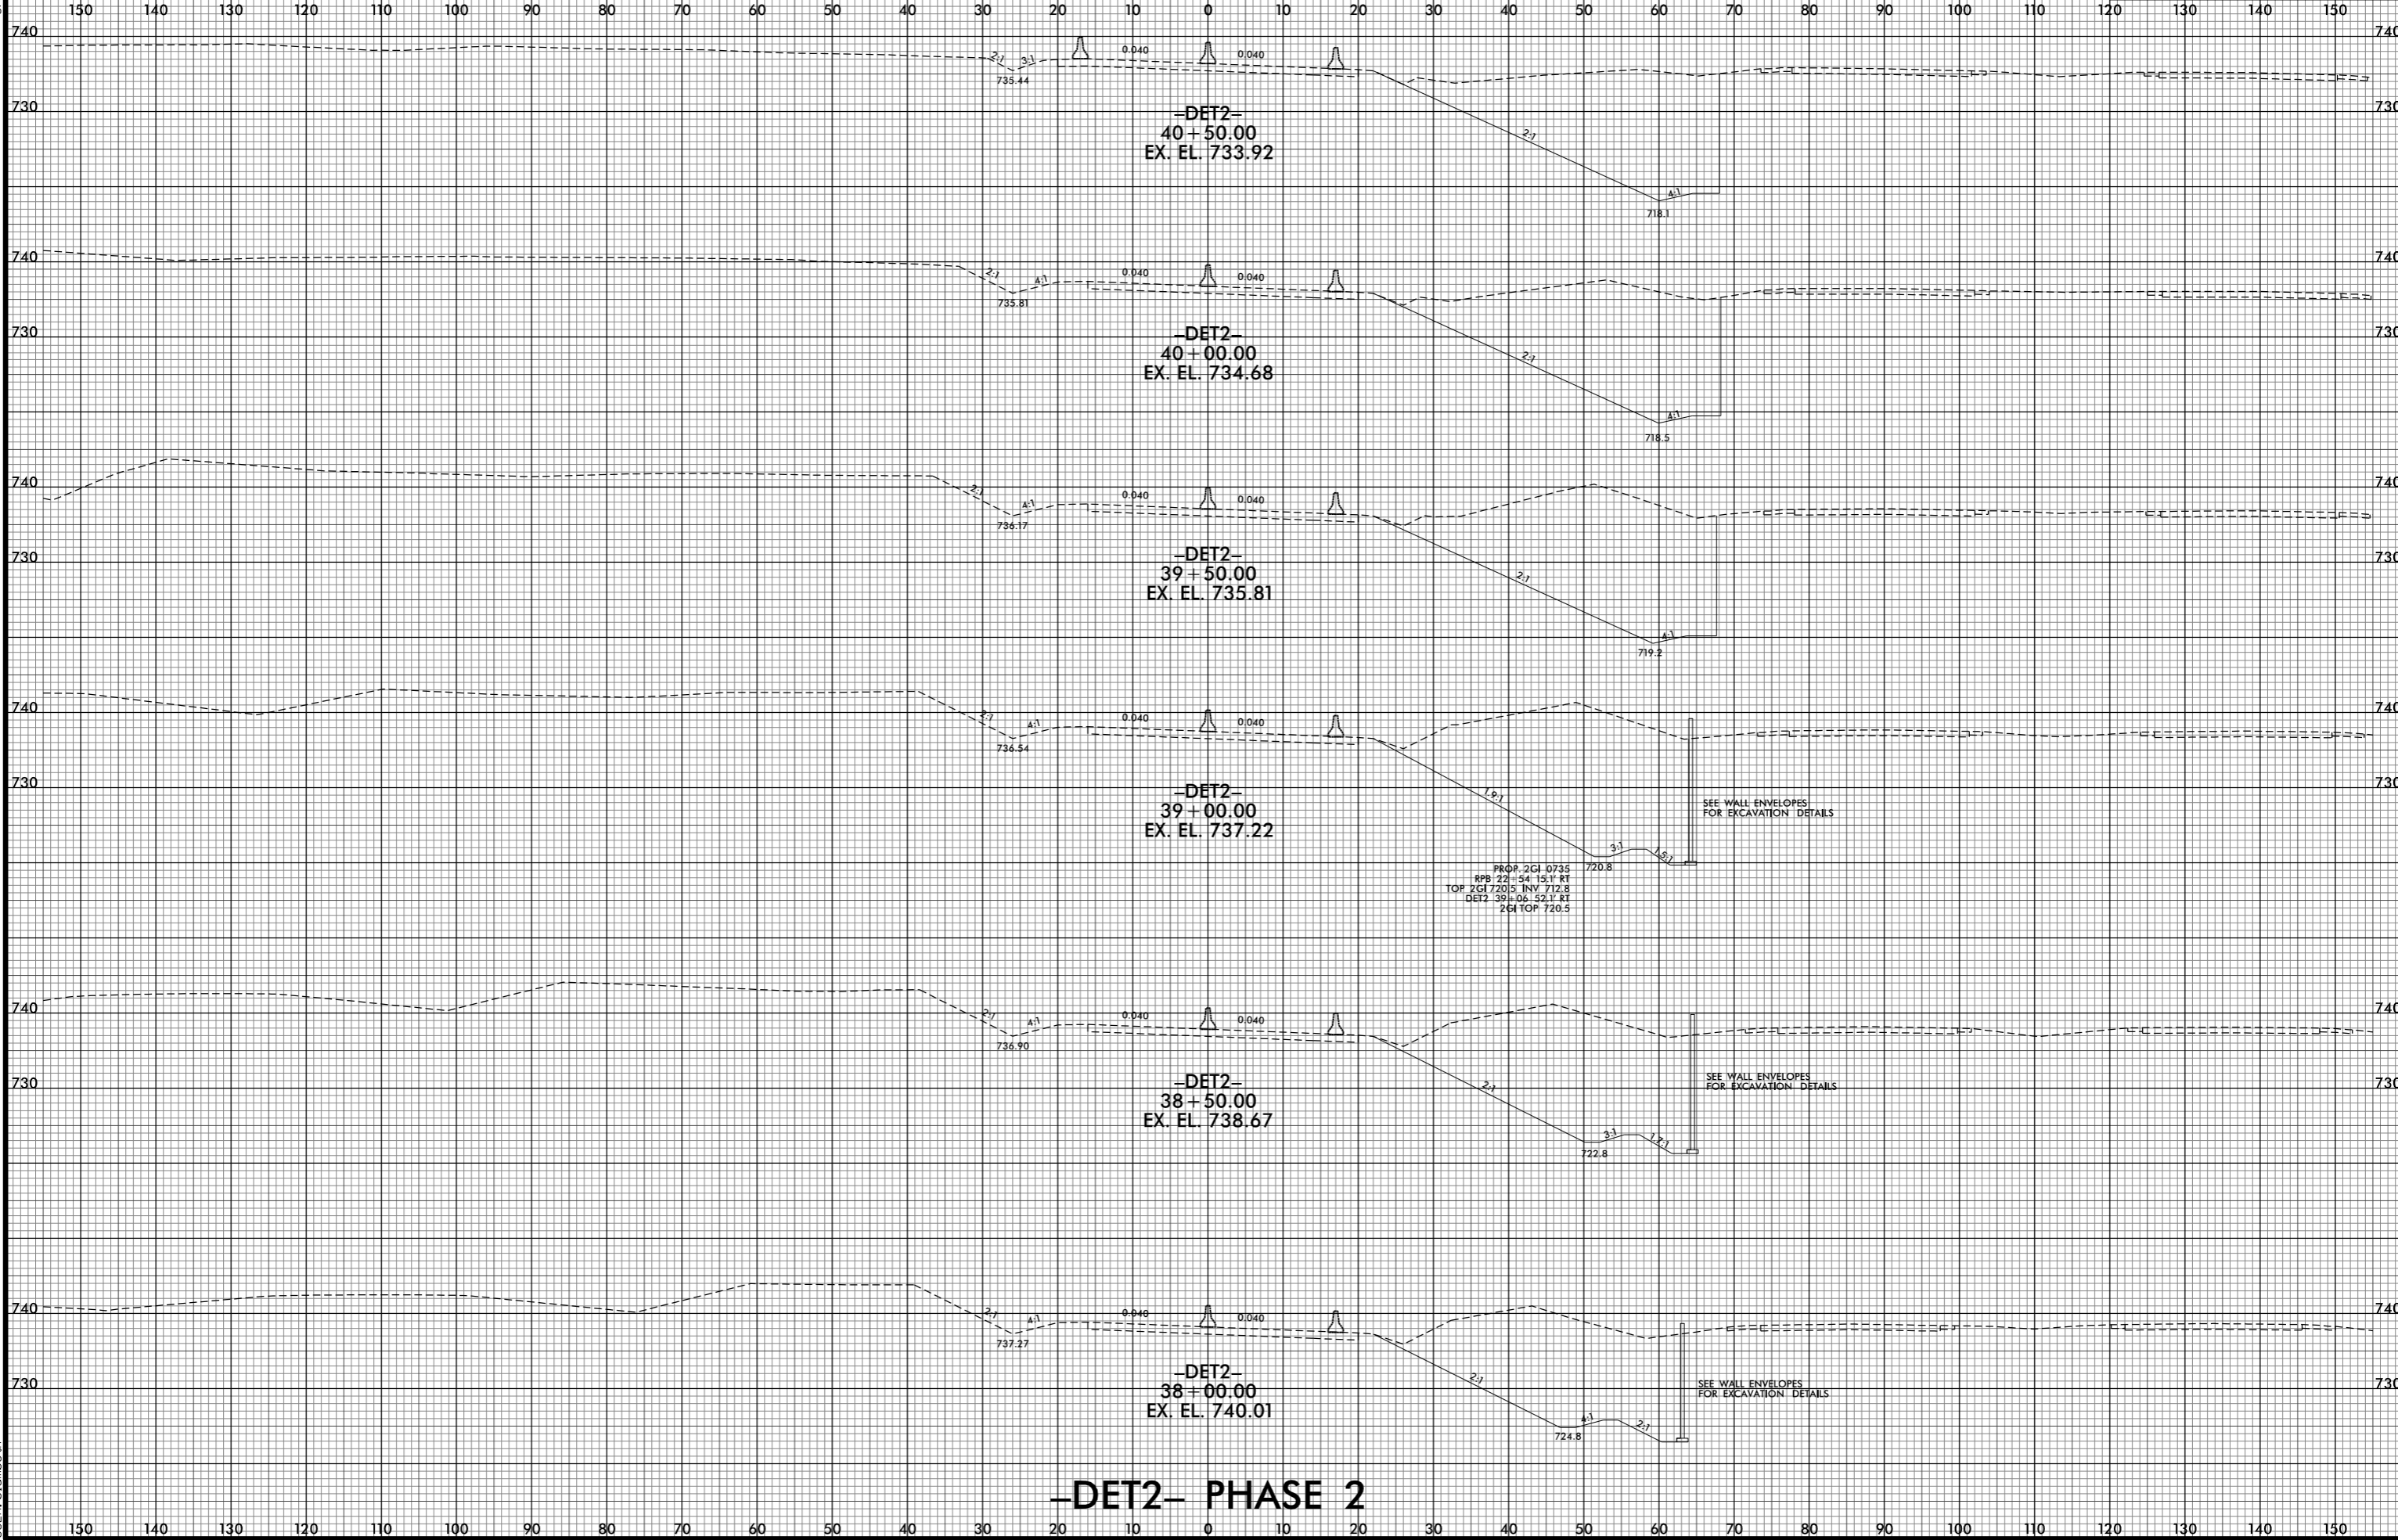

-DET2- PHASE 2

7/1/2021 5:30:58 PM
j:\RS737_XPL\DET2_PHASE2.dgn
j:\RS737_XPL\DET2_PHASE2.dgn