


6/23/16

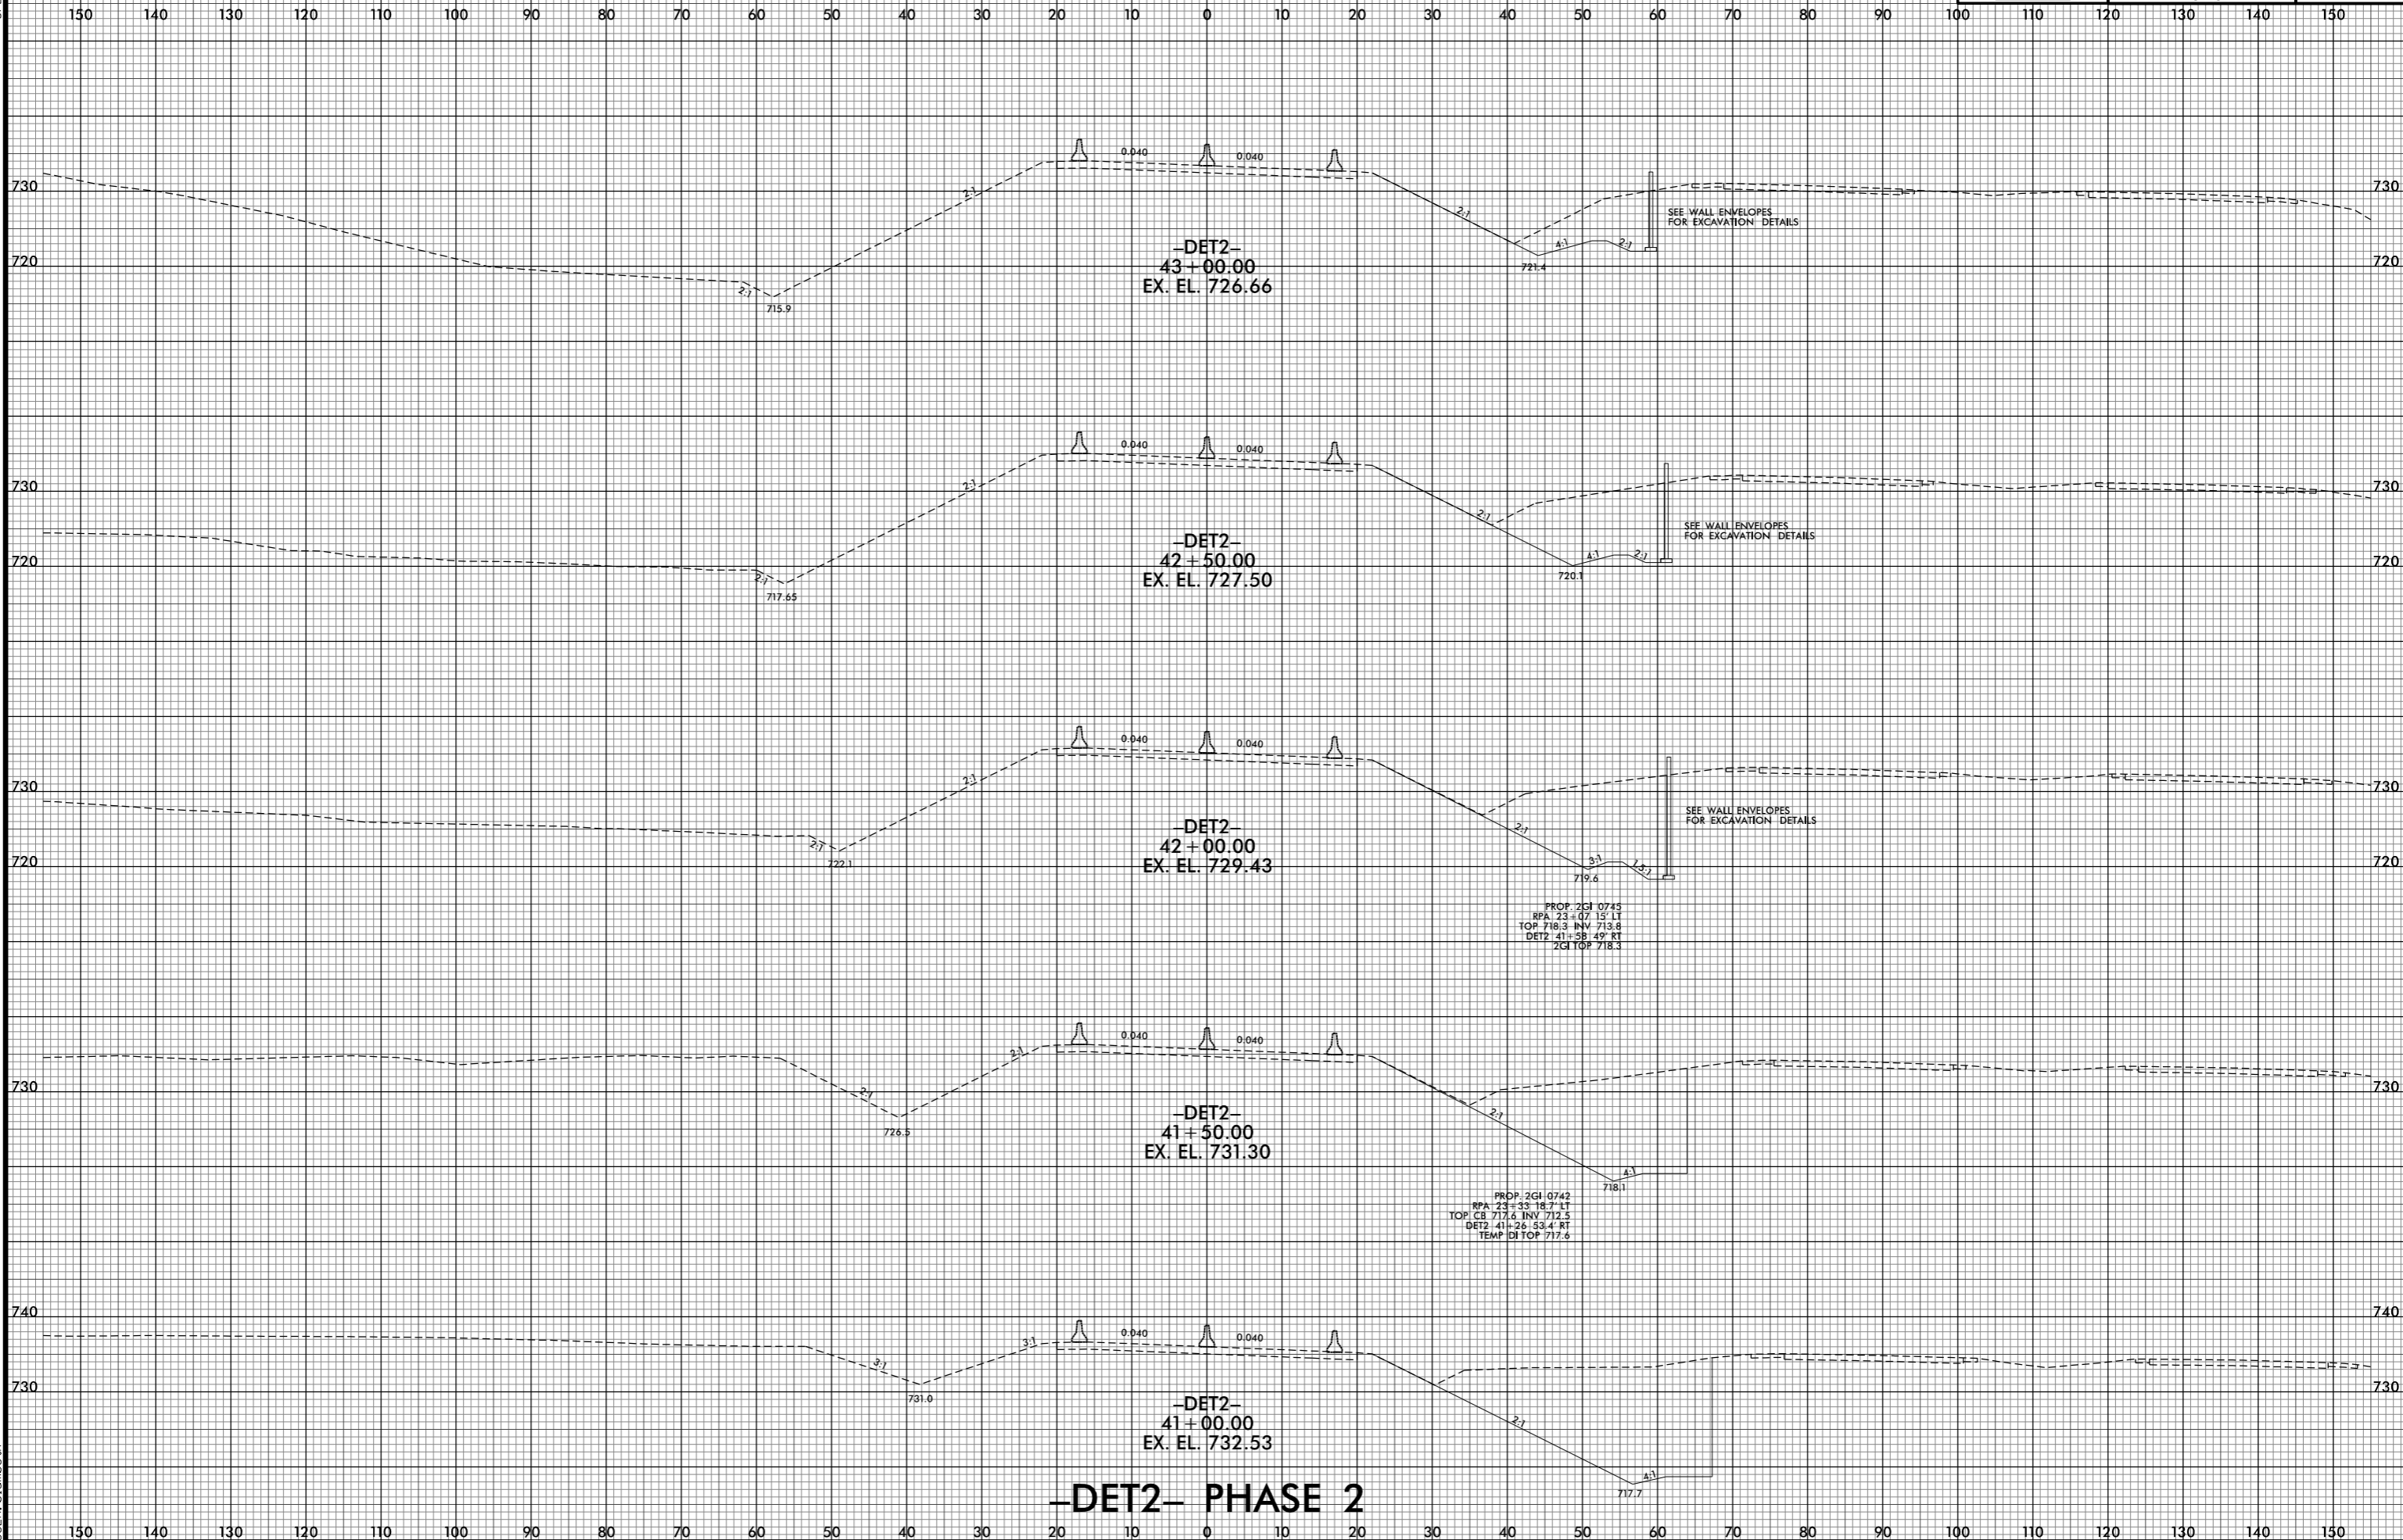

7/1/2021 5:34:00 PM
j:\RS737_XPL\DET2_PHASE2.dgn
jrs