


6/23/16

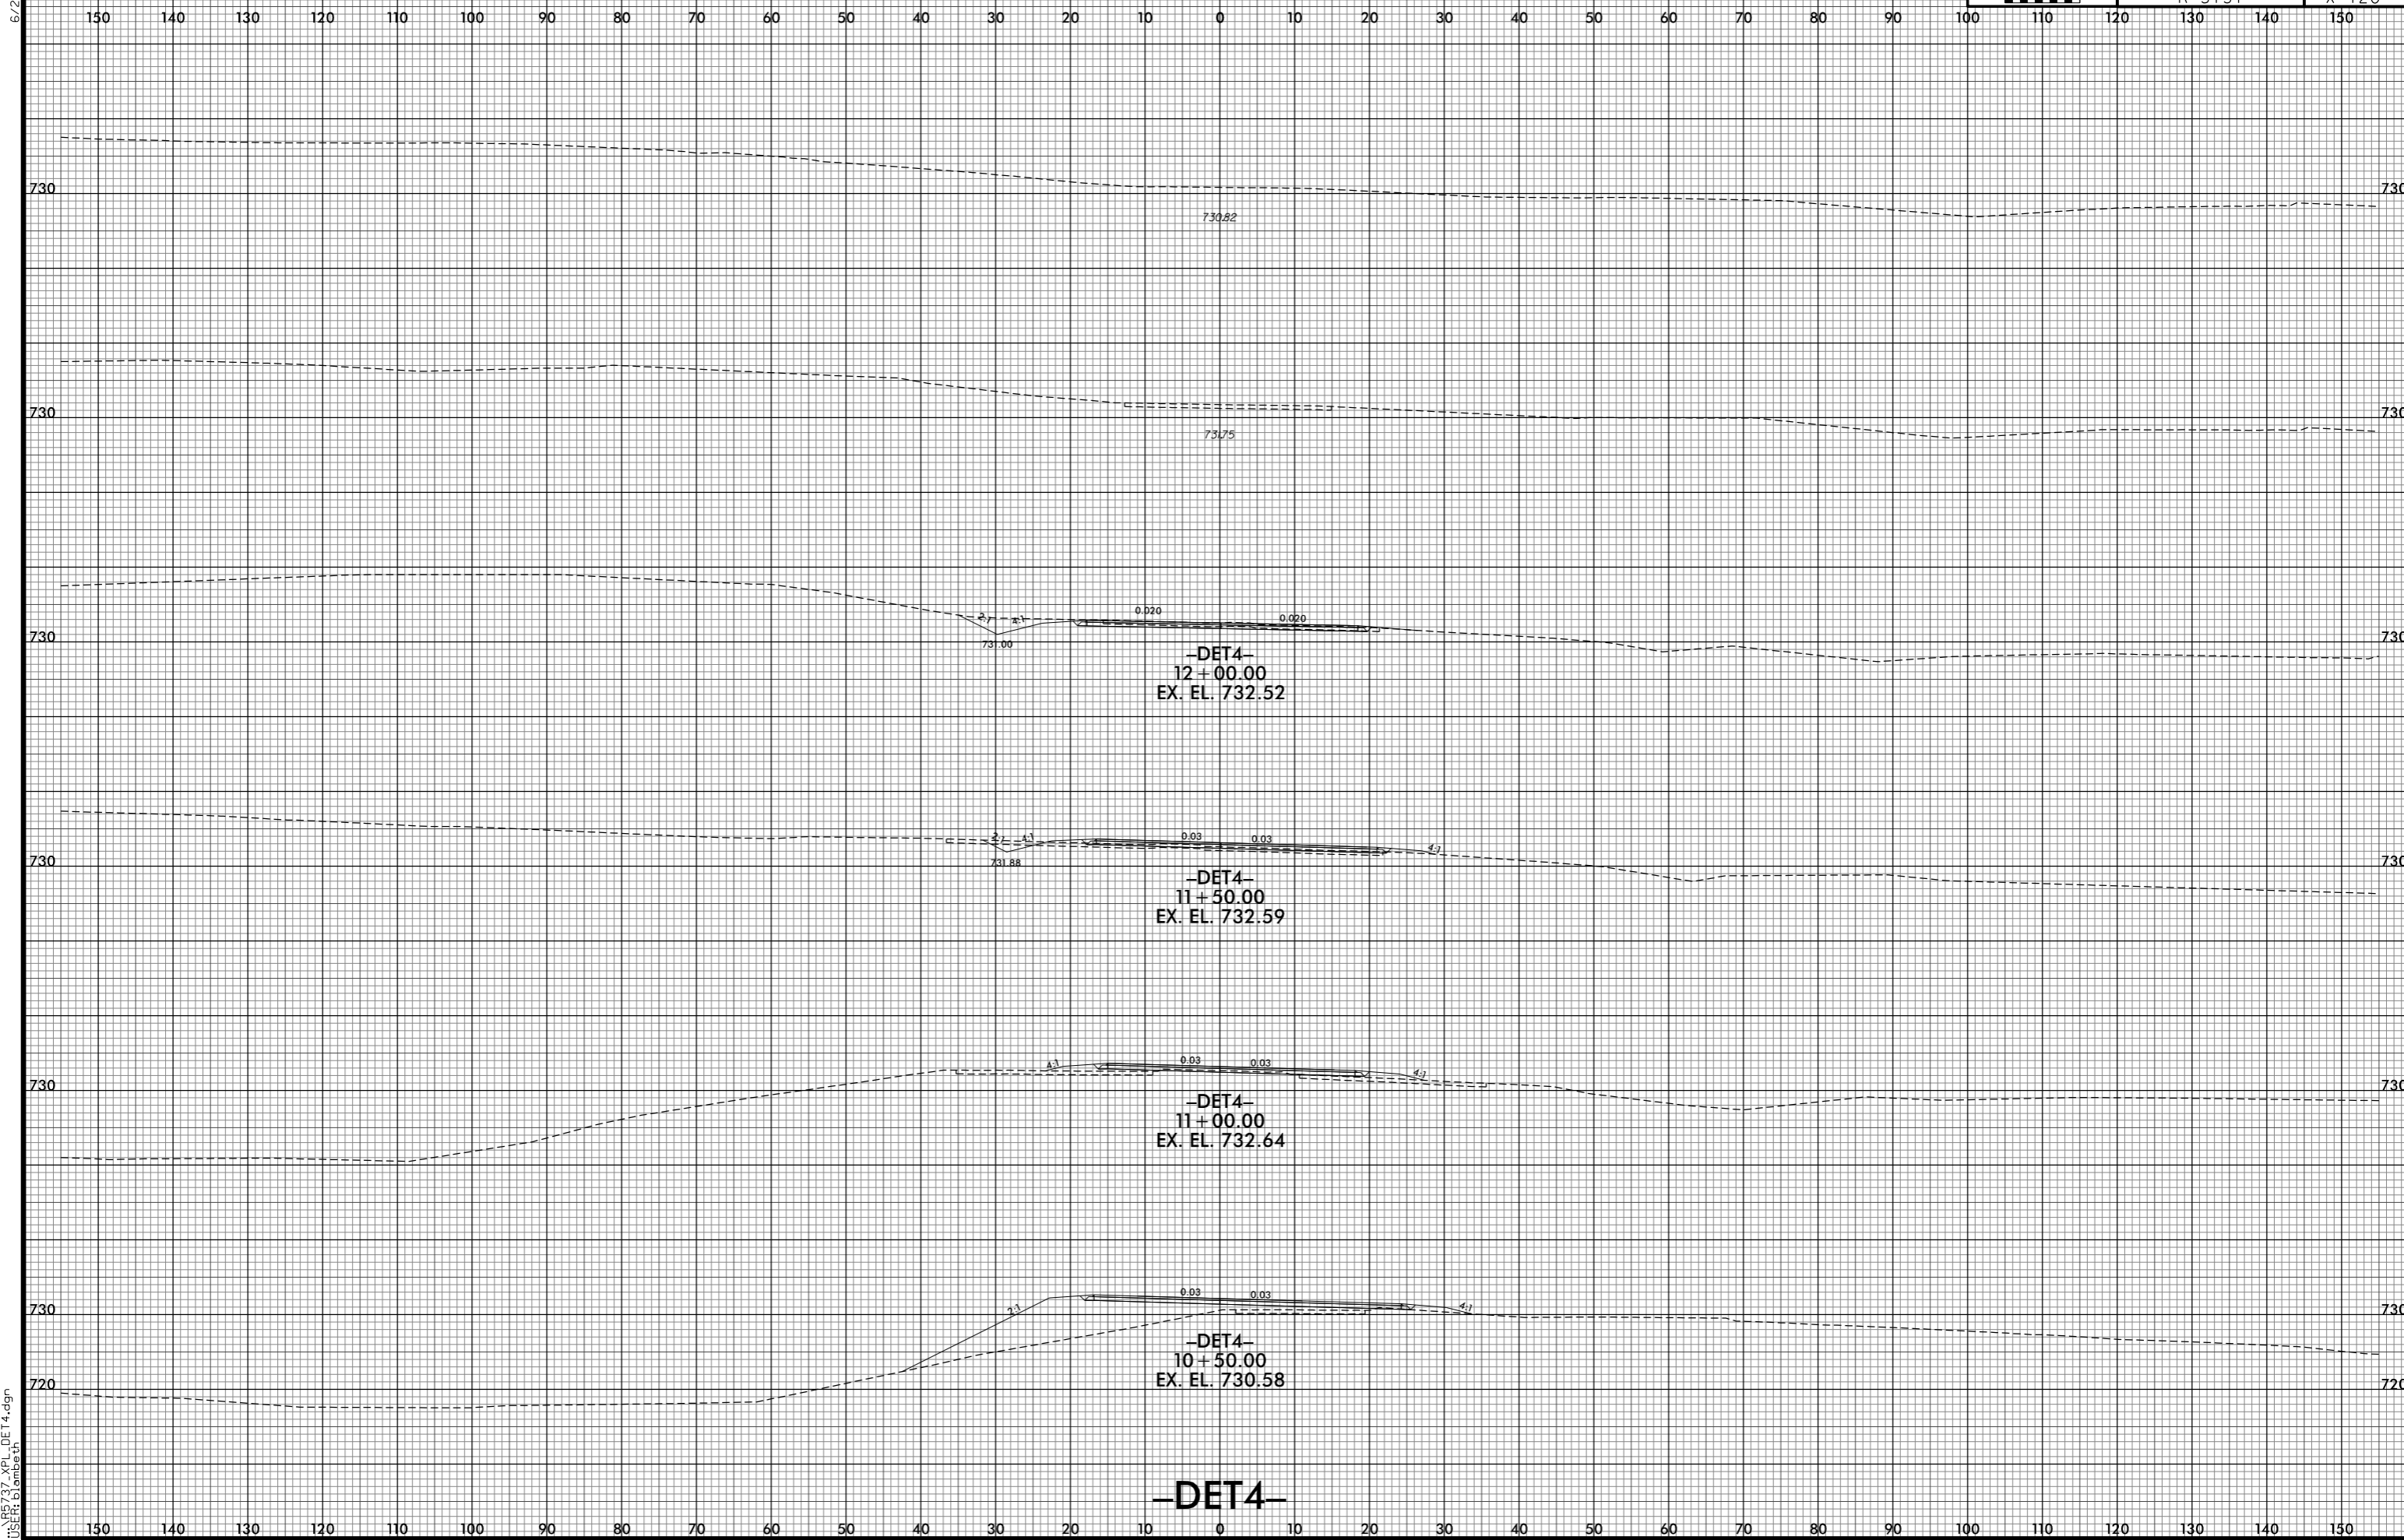

7/1/2021 5:34:05 PM
j:\RS737_XPL\DE14.dgn
USER:blambeth

-DET4-